



# LOT SPLIT FOR LUAN NEIGHBOR

~~OSBORNE RD.~~

PART OF ORIGINAL COLUMBIA TWP.  
 LOTS 39 & 42 LORAIN CO. - OHIO  
 SCALE: 1" = 100'  
 OCTOBER 1995

DISTANCES ARE IN FEET AND  
 DECIMALS. BEARINGS ARE FOR  
 ANGLE CALCULATIONS ONLY.

Vincent C. McGervey Inc.  
 PROFESSIONAL ENGINEER & SURVEYOR  
 2643 JOSEPH ST. # 4289 871-4075  
 AVON, OHIO 44011 937-5353

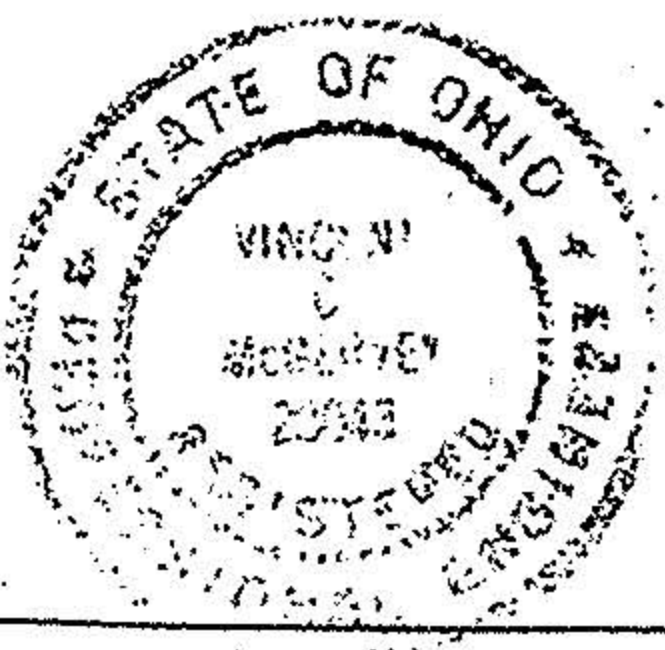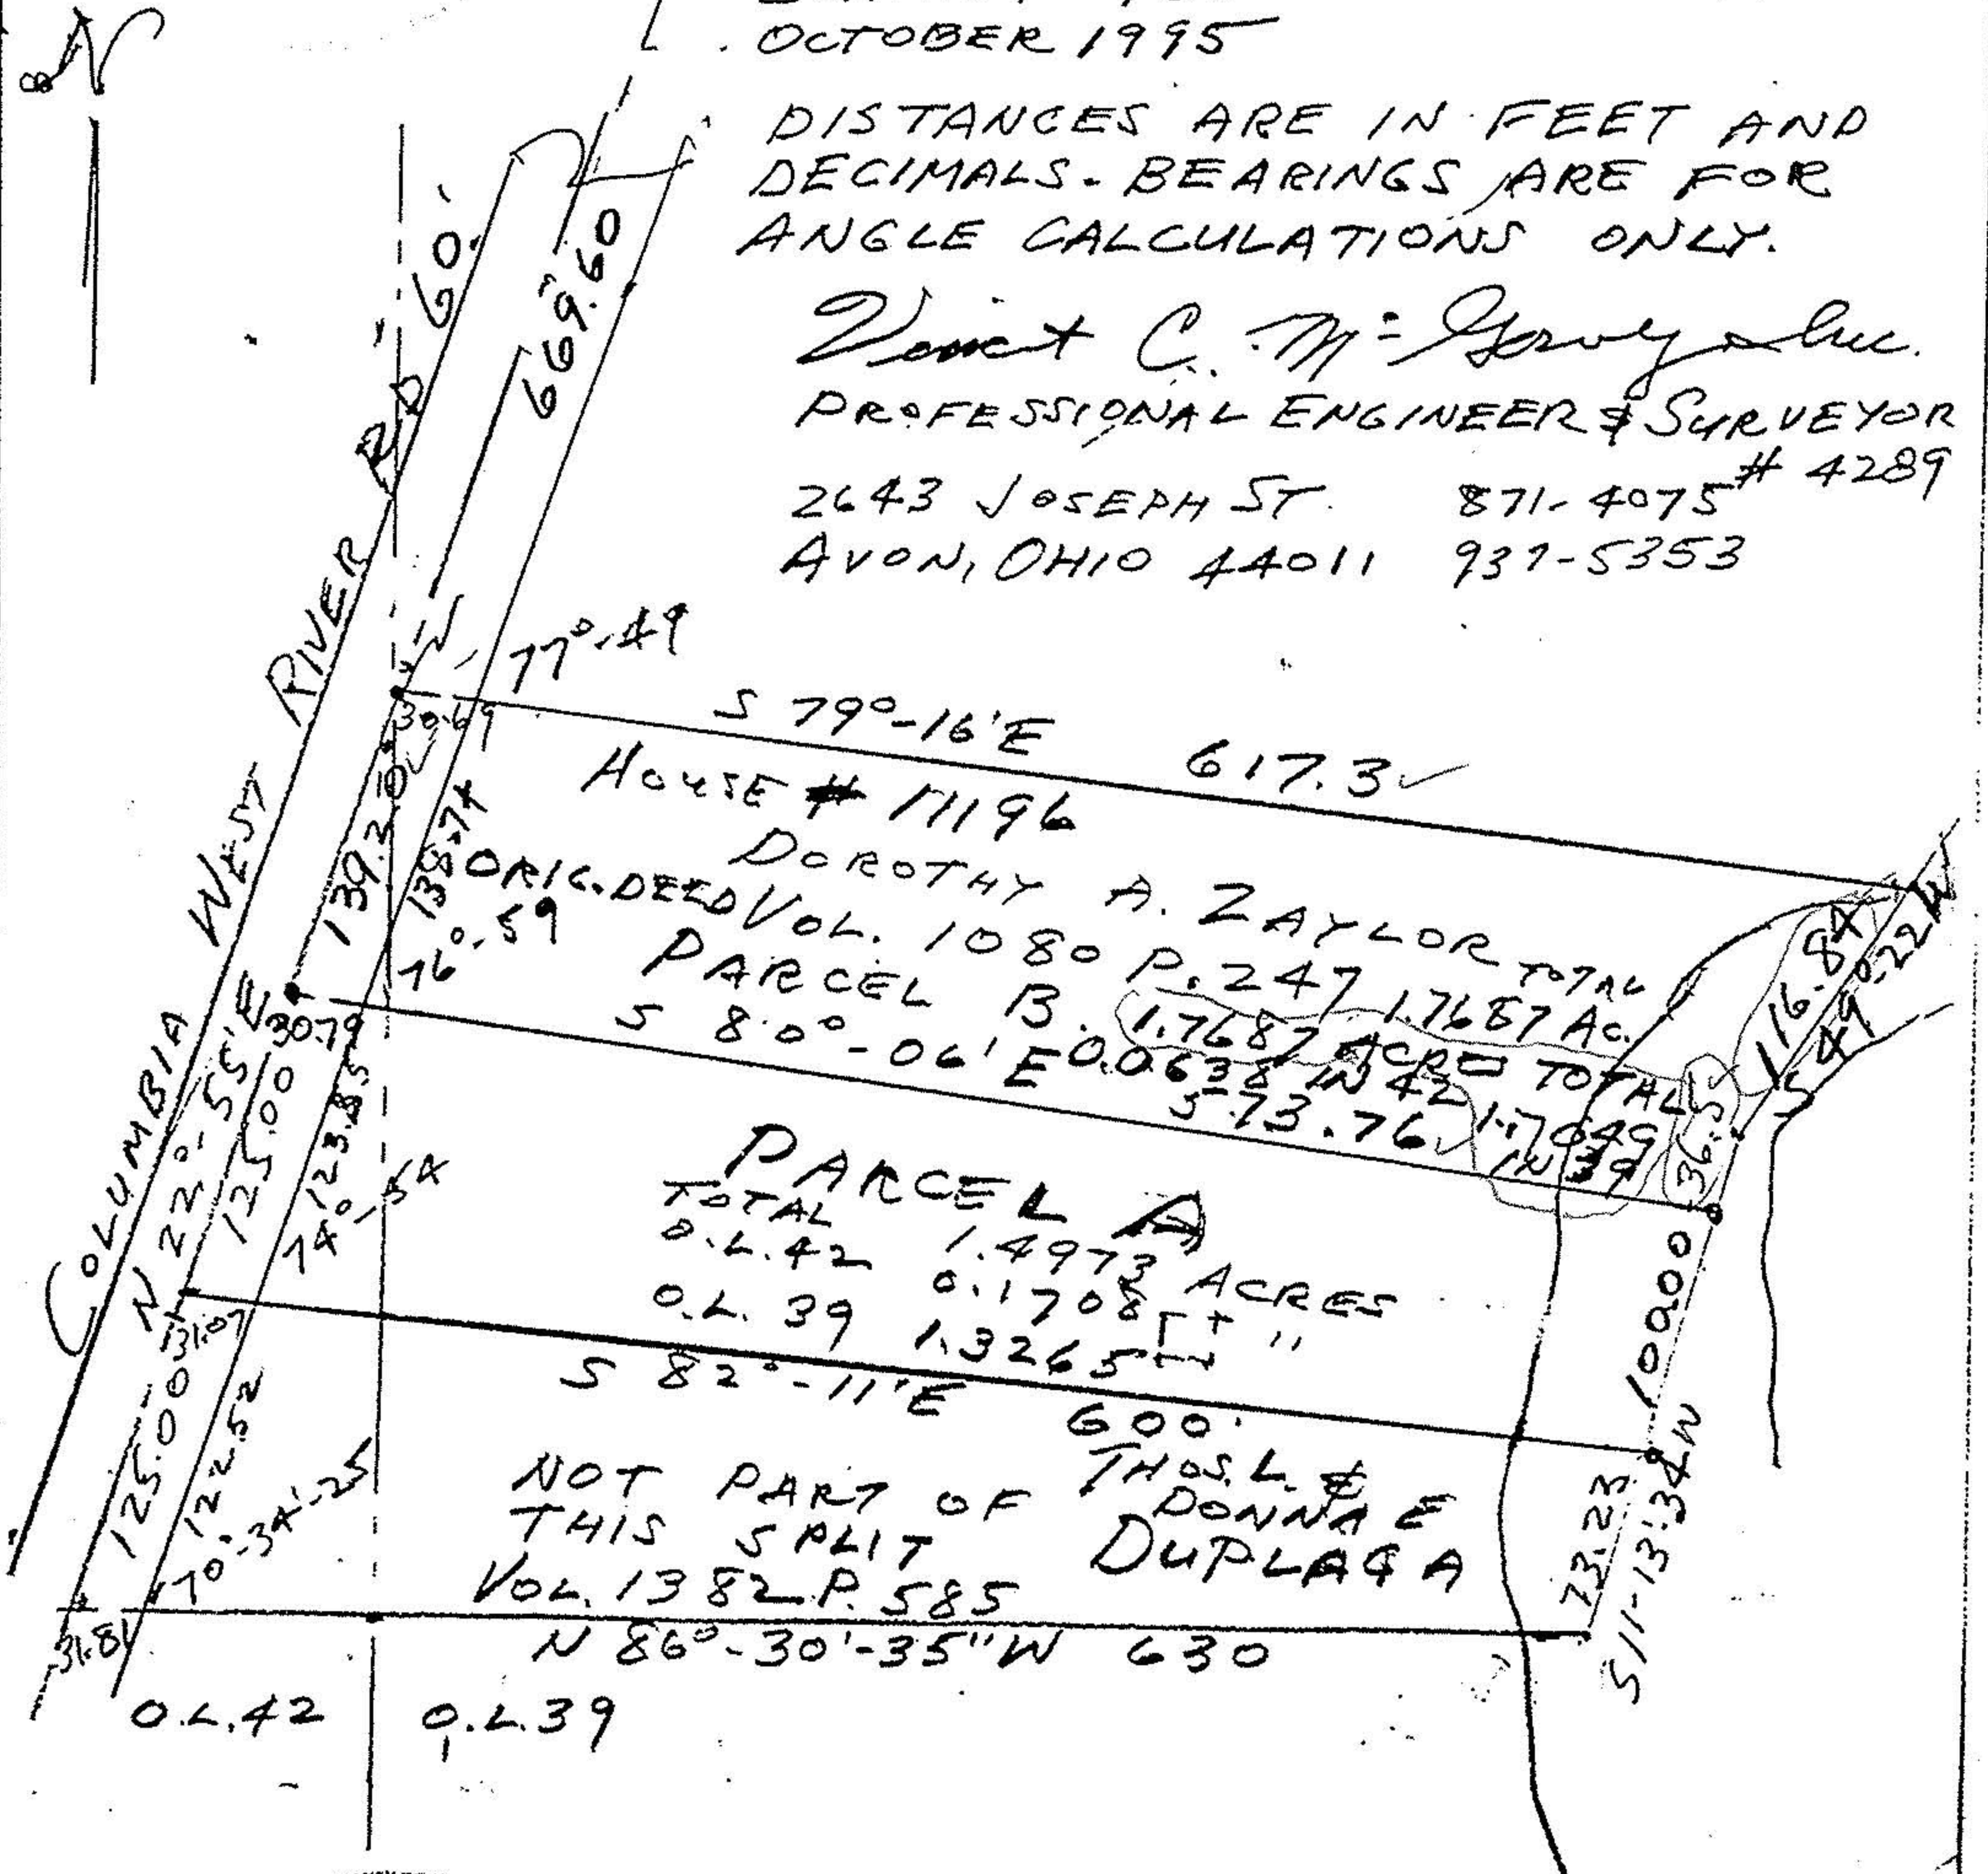

19567