

12-00-016-1

DEED SKETCH



FOR
Karl Jung

PART OF ORIG. COLUMBIA TOWNSHIP LOT NO. 16
COLUMBIA TWP, LORAIN COUNTY, OHIO

SCALE: 1"=100'

APRIL, 1968

SLABE & MACKAY - Civil Engineers & Surveyors

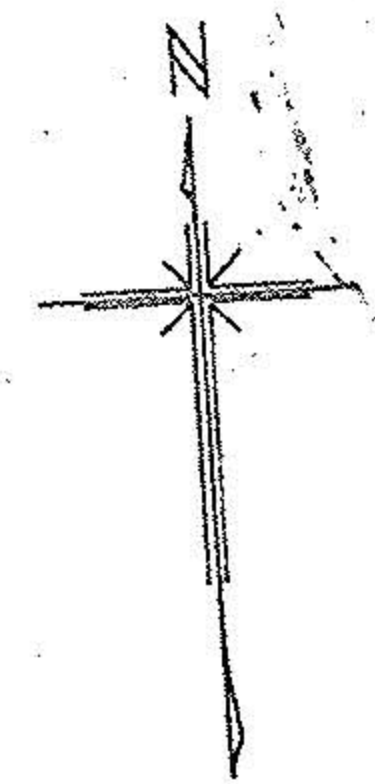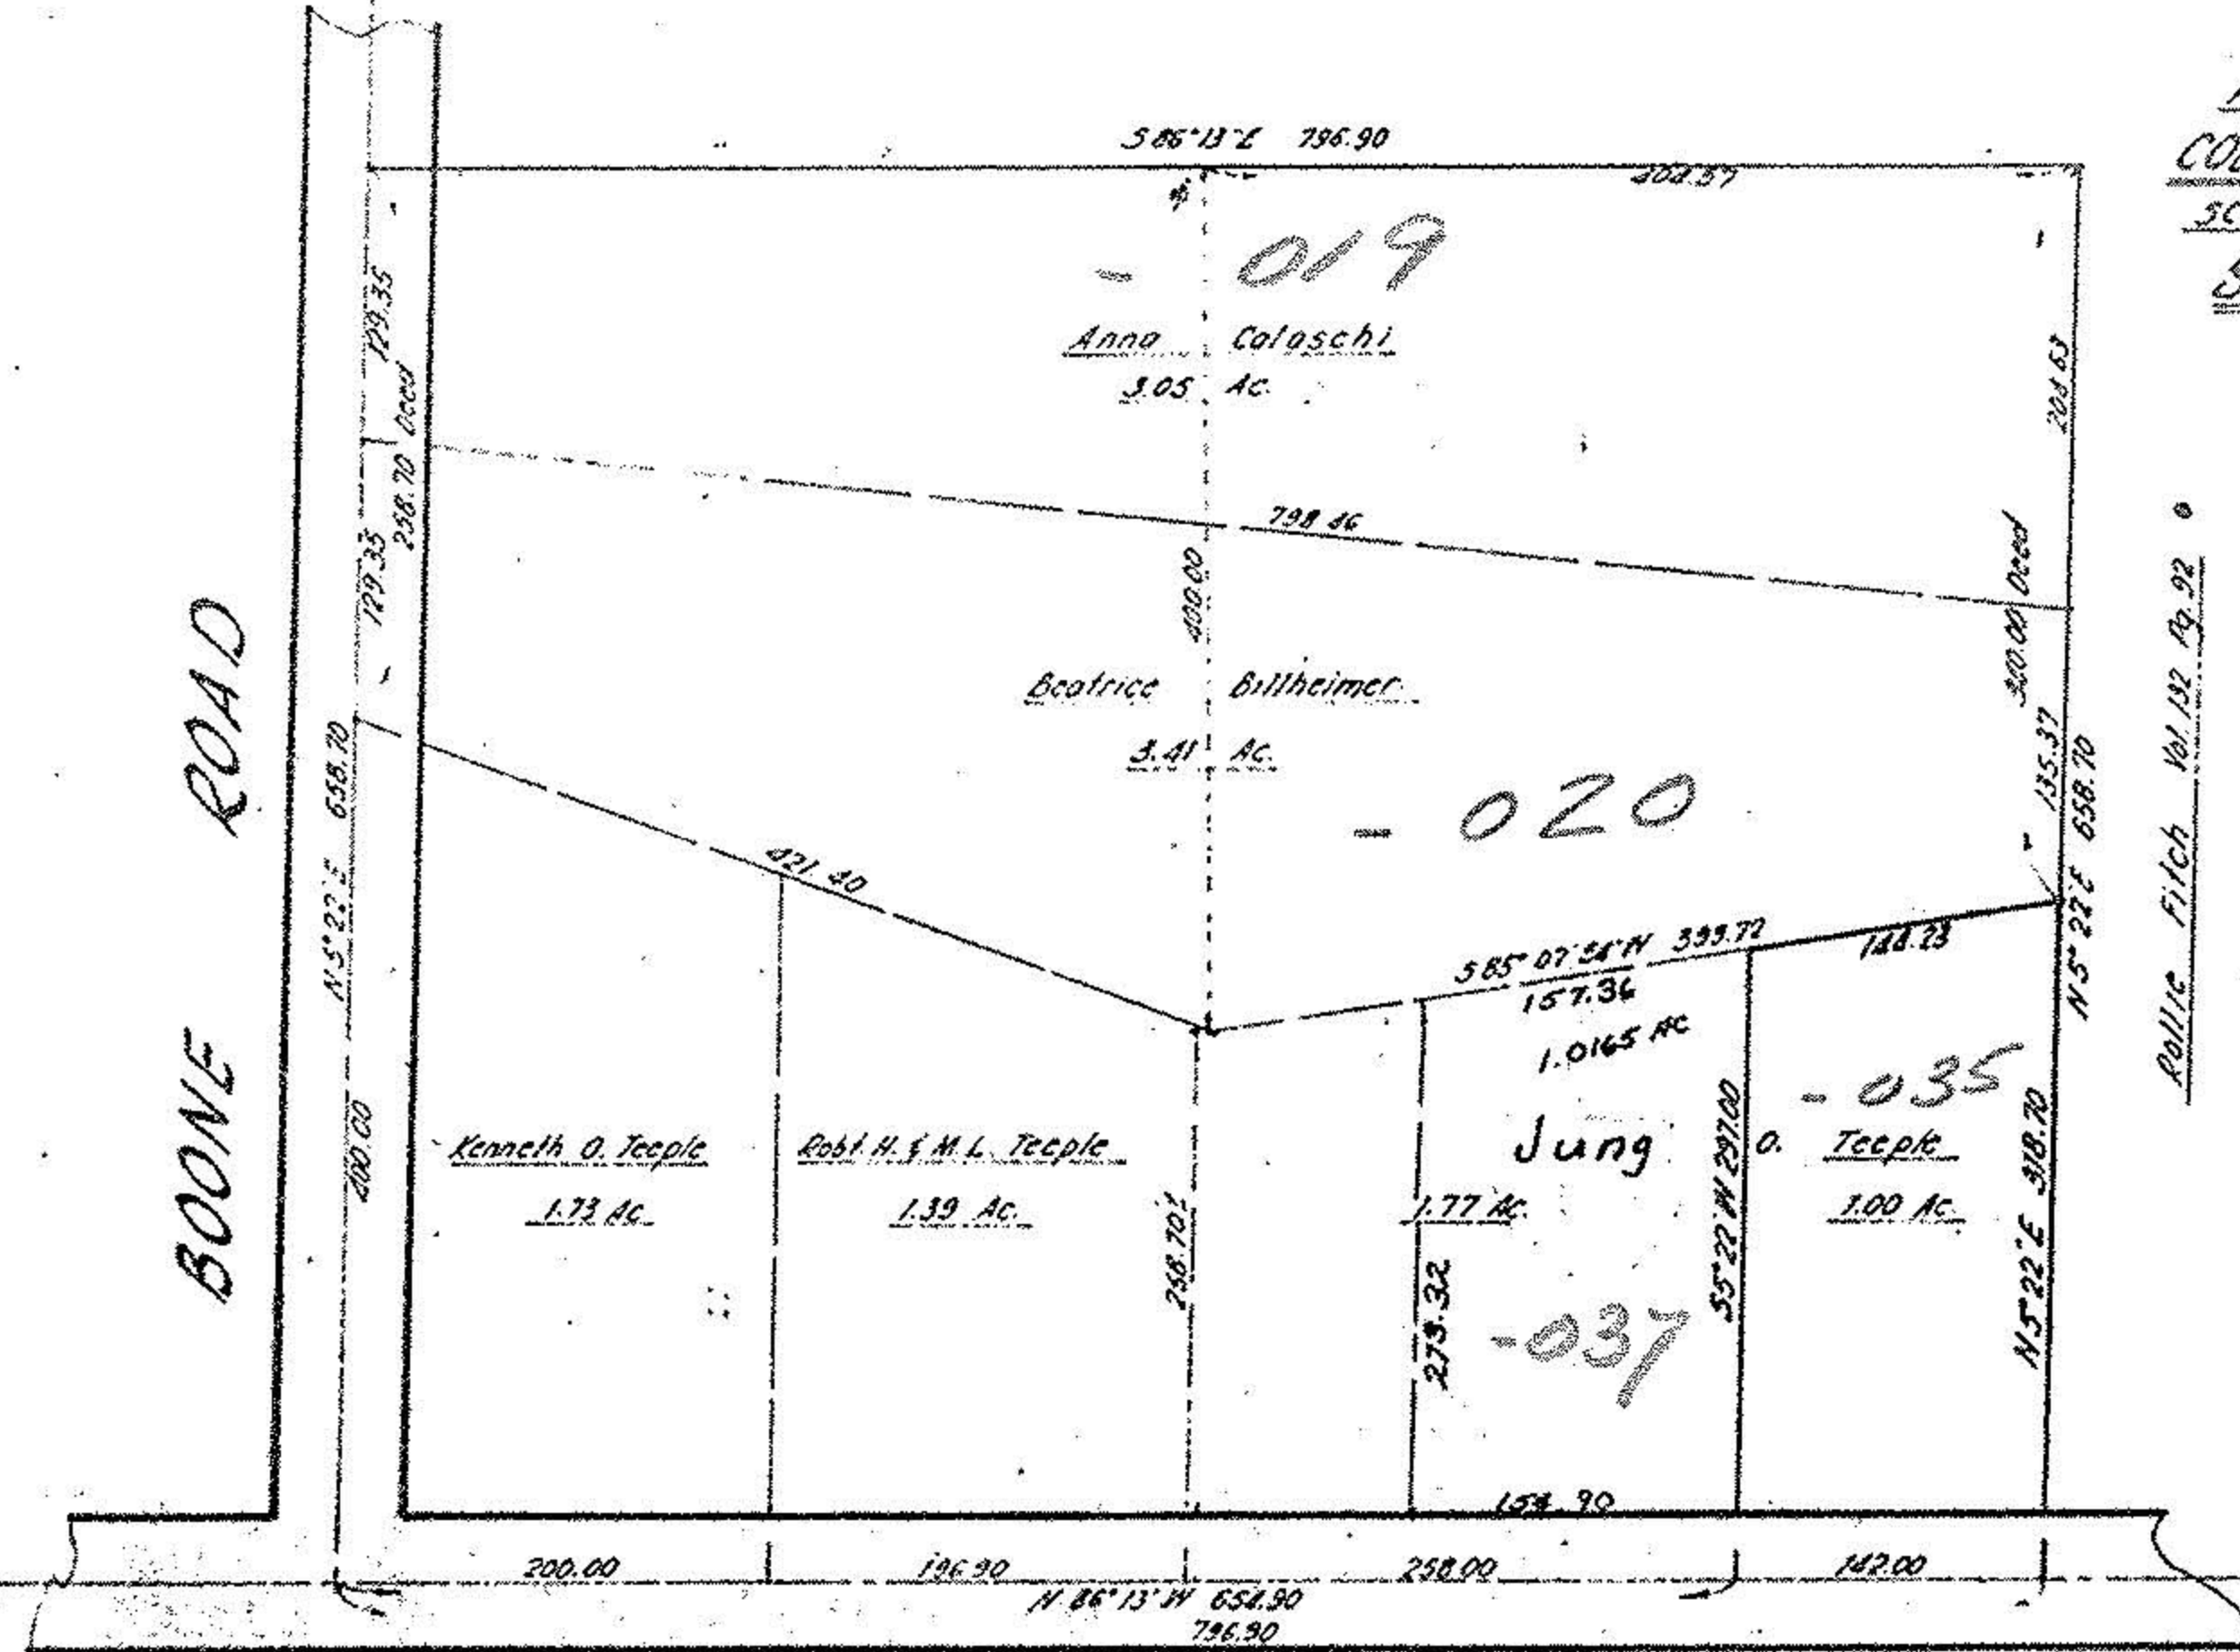

TWINSBURG-ELYRIA ROAD - ROUTE 82