


R. SCHMIDT ASSOCIATES
 SURVEYORS — CONSULTANTS IN LAND PLANNING
 OHIO

Sublot(s) 97 & 99
 Subd'n COLONIAL GARDE
P.V. 14 PP. 16

Township SHEFFIELD Tract _____
 Orig. Lot(s) 43 Sec. _____
 County of LORAIN State of Ohio _____
 Corporation CITY OF SHEFFIELD LAKE

03-00-043

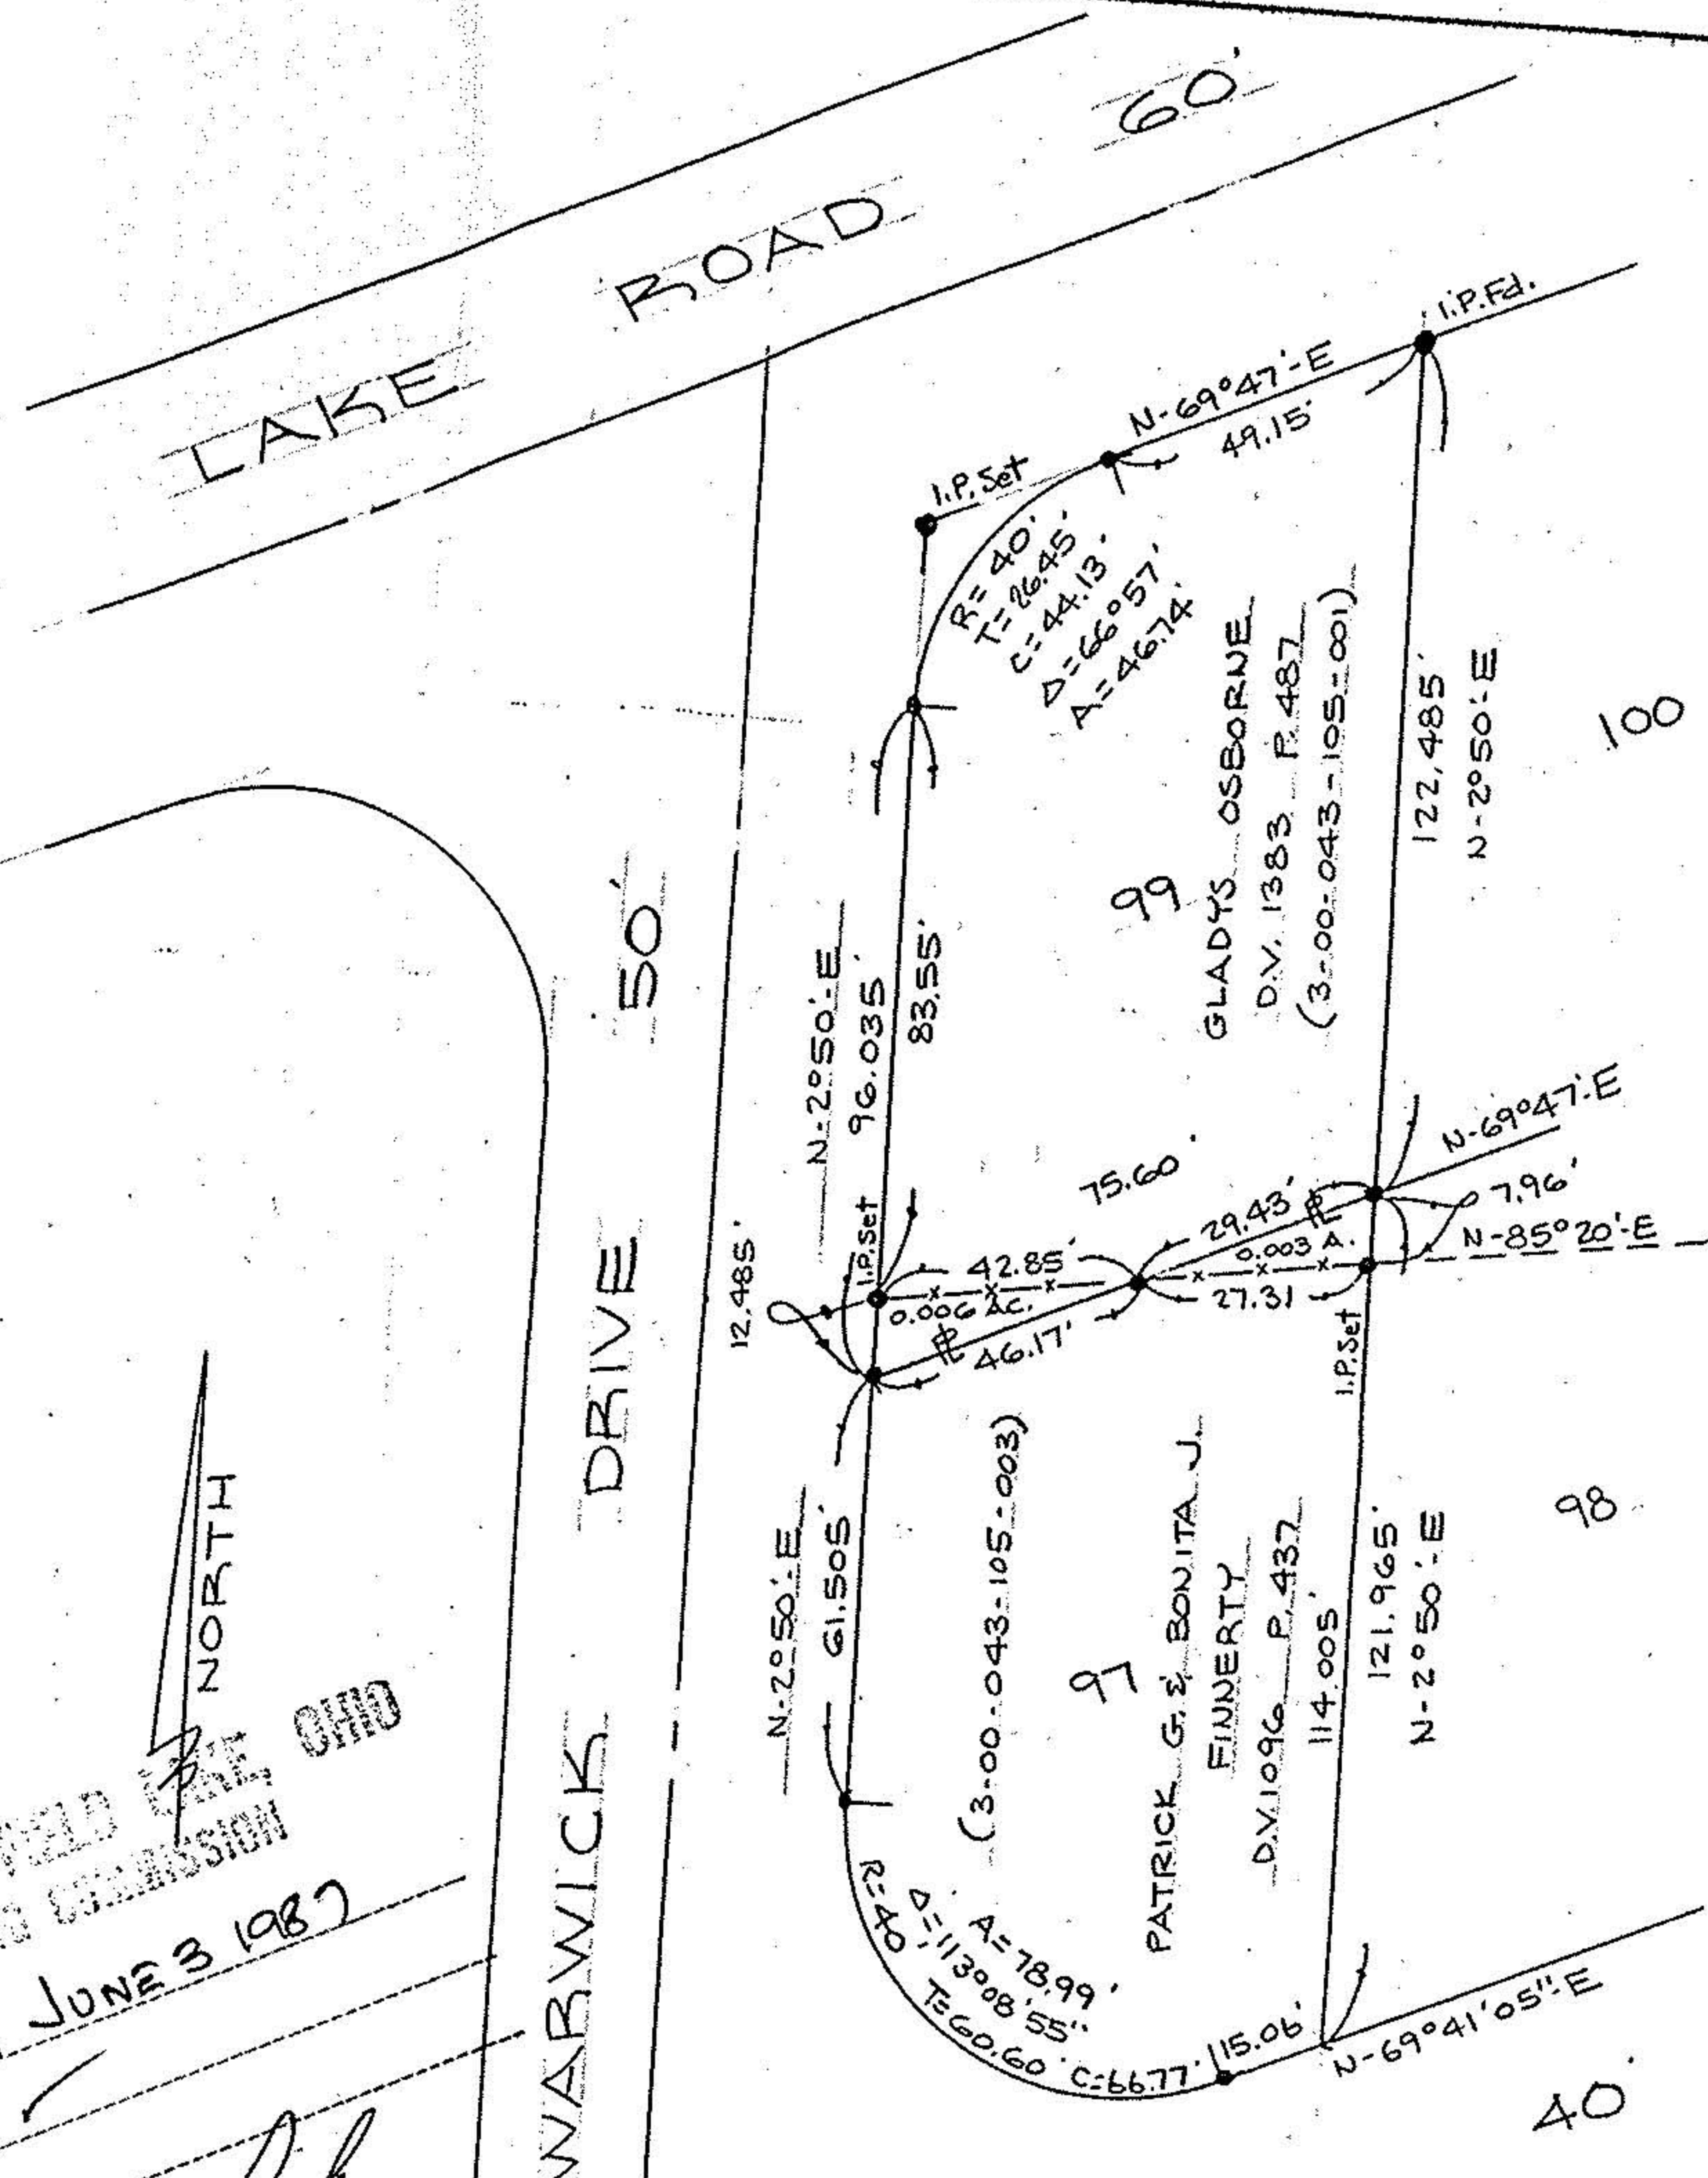

17576

CITY OF SHEFFIELD LAKE, OHIO
 PLANNING COMMISSION
 Plans Reviewed JUNE 3 1987
 Approved _____
 Disapproved _____
Chairman
 CHAIRMAN

TENNYN SON

17576

APPROVED
 PLANNING CO.
 DEPT.
 DATE 8-5-87
 PAGE 3-00-043
 BY C. FRANKS
 VOID AFTER 17576

Prepared for: GLADYS OSBORNE
3830 LAKE RD. SHEFFIELD LAKE, OHIO

Scale: 1" = 40' Date: 3-25-87 Dr. by: D.E. Job No: 87-36