

PARCEL MAP

PART OF ORIG. SHEFFIELD TWP.

LOT NO. 42

CITY OF SHEFFIELD LAKE



COUNTY OF LORAIN

STATE OF OHIO

SCALE: 1"=40' DATE: JULY 1, 1994  
REV. 7-5-94

PREPARED BY:  
KS ASSOCIATES INC.  
ENGINEERS SURVEYORS

NOTE: THIS MAP WAS  
PREPARED FROM  
SURVEYS BY RAY E.  
HOLLIS IN JUNE OF 1949  
NO PINS HAVE BEEN SET.

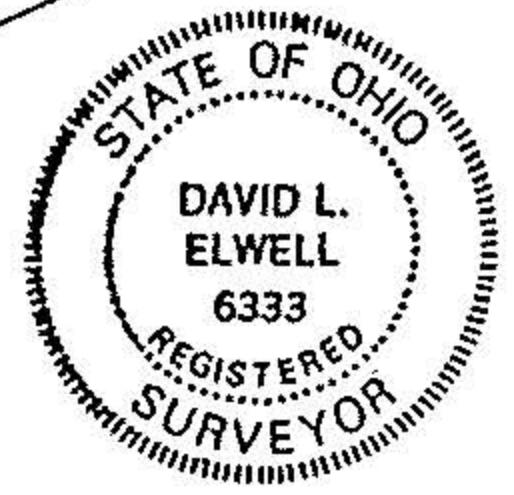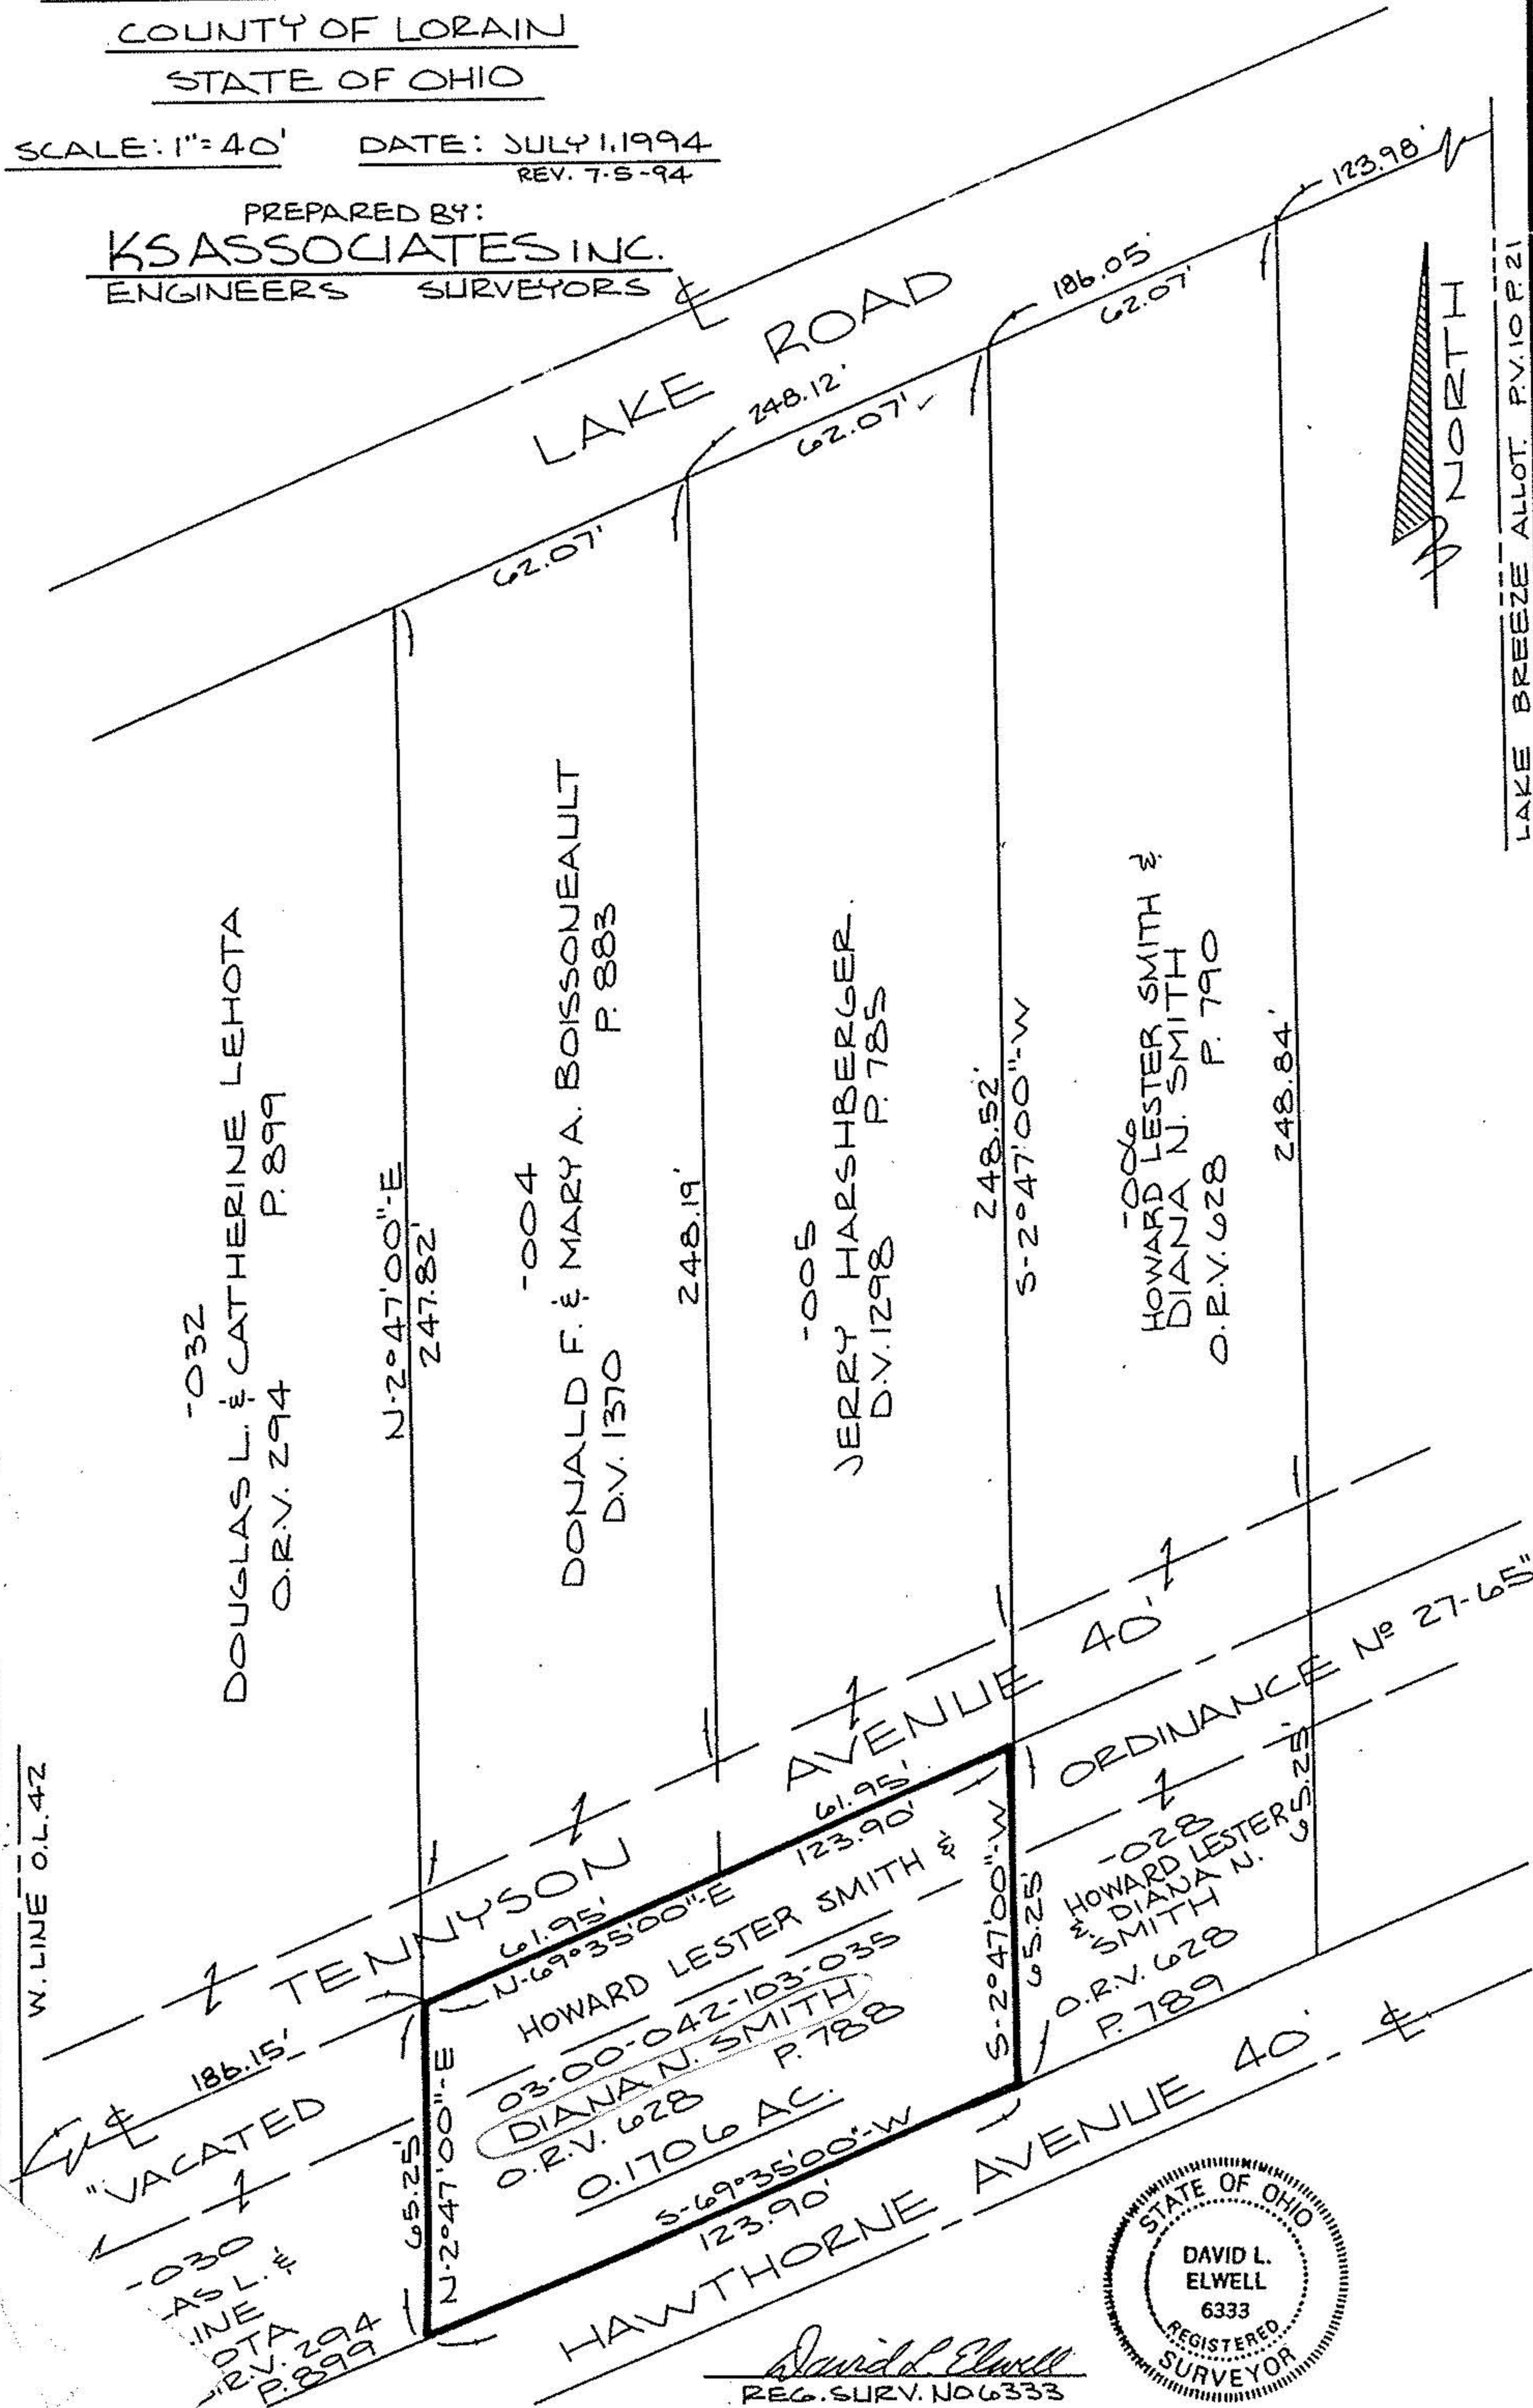

David L. Elwell  
REG. SURV. NO. 6333

PARCEL MAP

PART OF ORIG. SHEFFIELD TWP.

LOT NO. 42

CITY OF SHEFFIELD LAKE


COUNTY OF LORAIN

STATE OF OHIO

SCALE: 1"=40' DATE: JULY 1, 1994  
REV. 7-5-94

PREPARED BY:  
KS ASSOCIATES INC.  
ENGINEERS SURVEYORS

NOTE: THIS MAP WAS  
PREPARED FROM  
SURVEYS BY RAY E.  
HOLLIS IN JUNE OF 1949  
NO PINS HAVE BEEN SET.

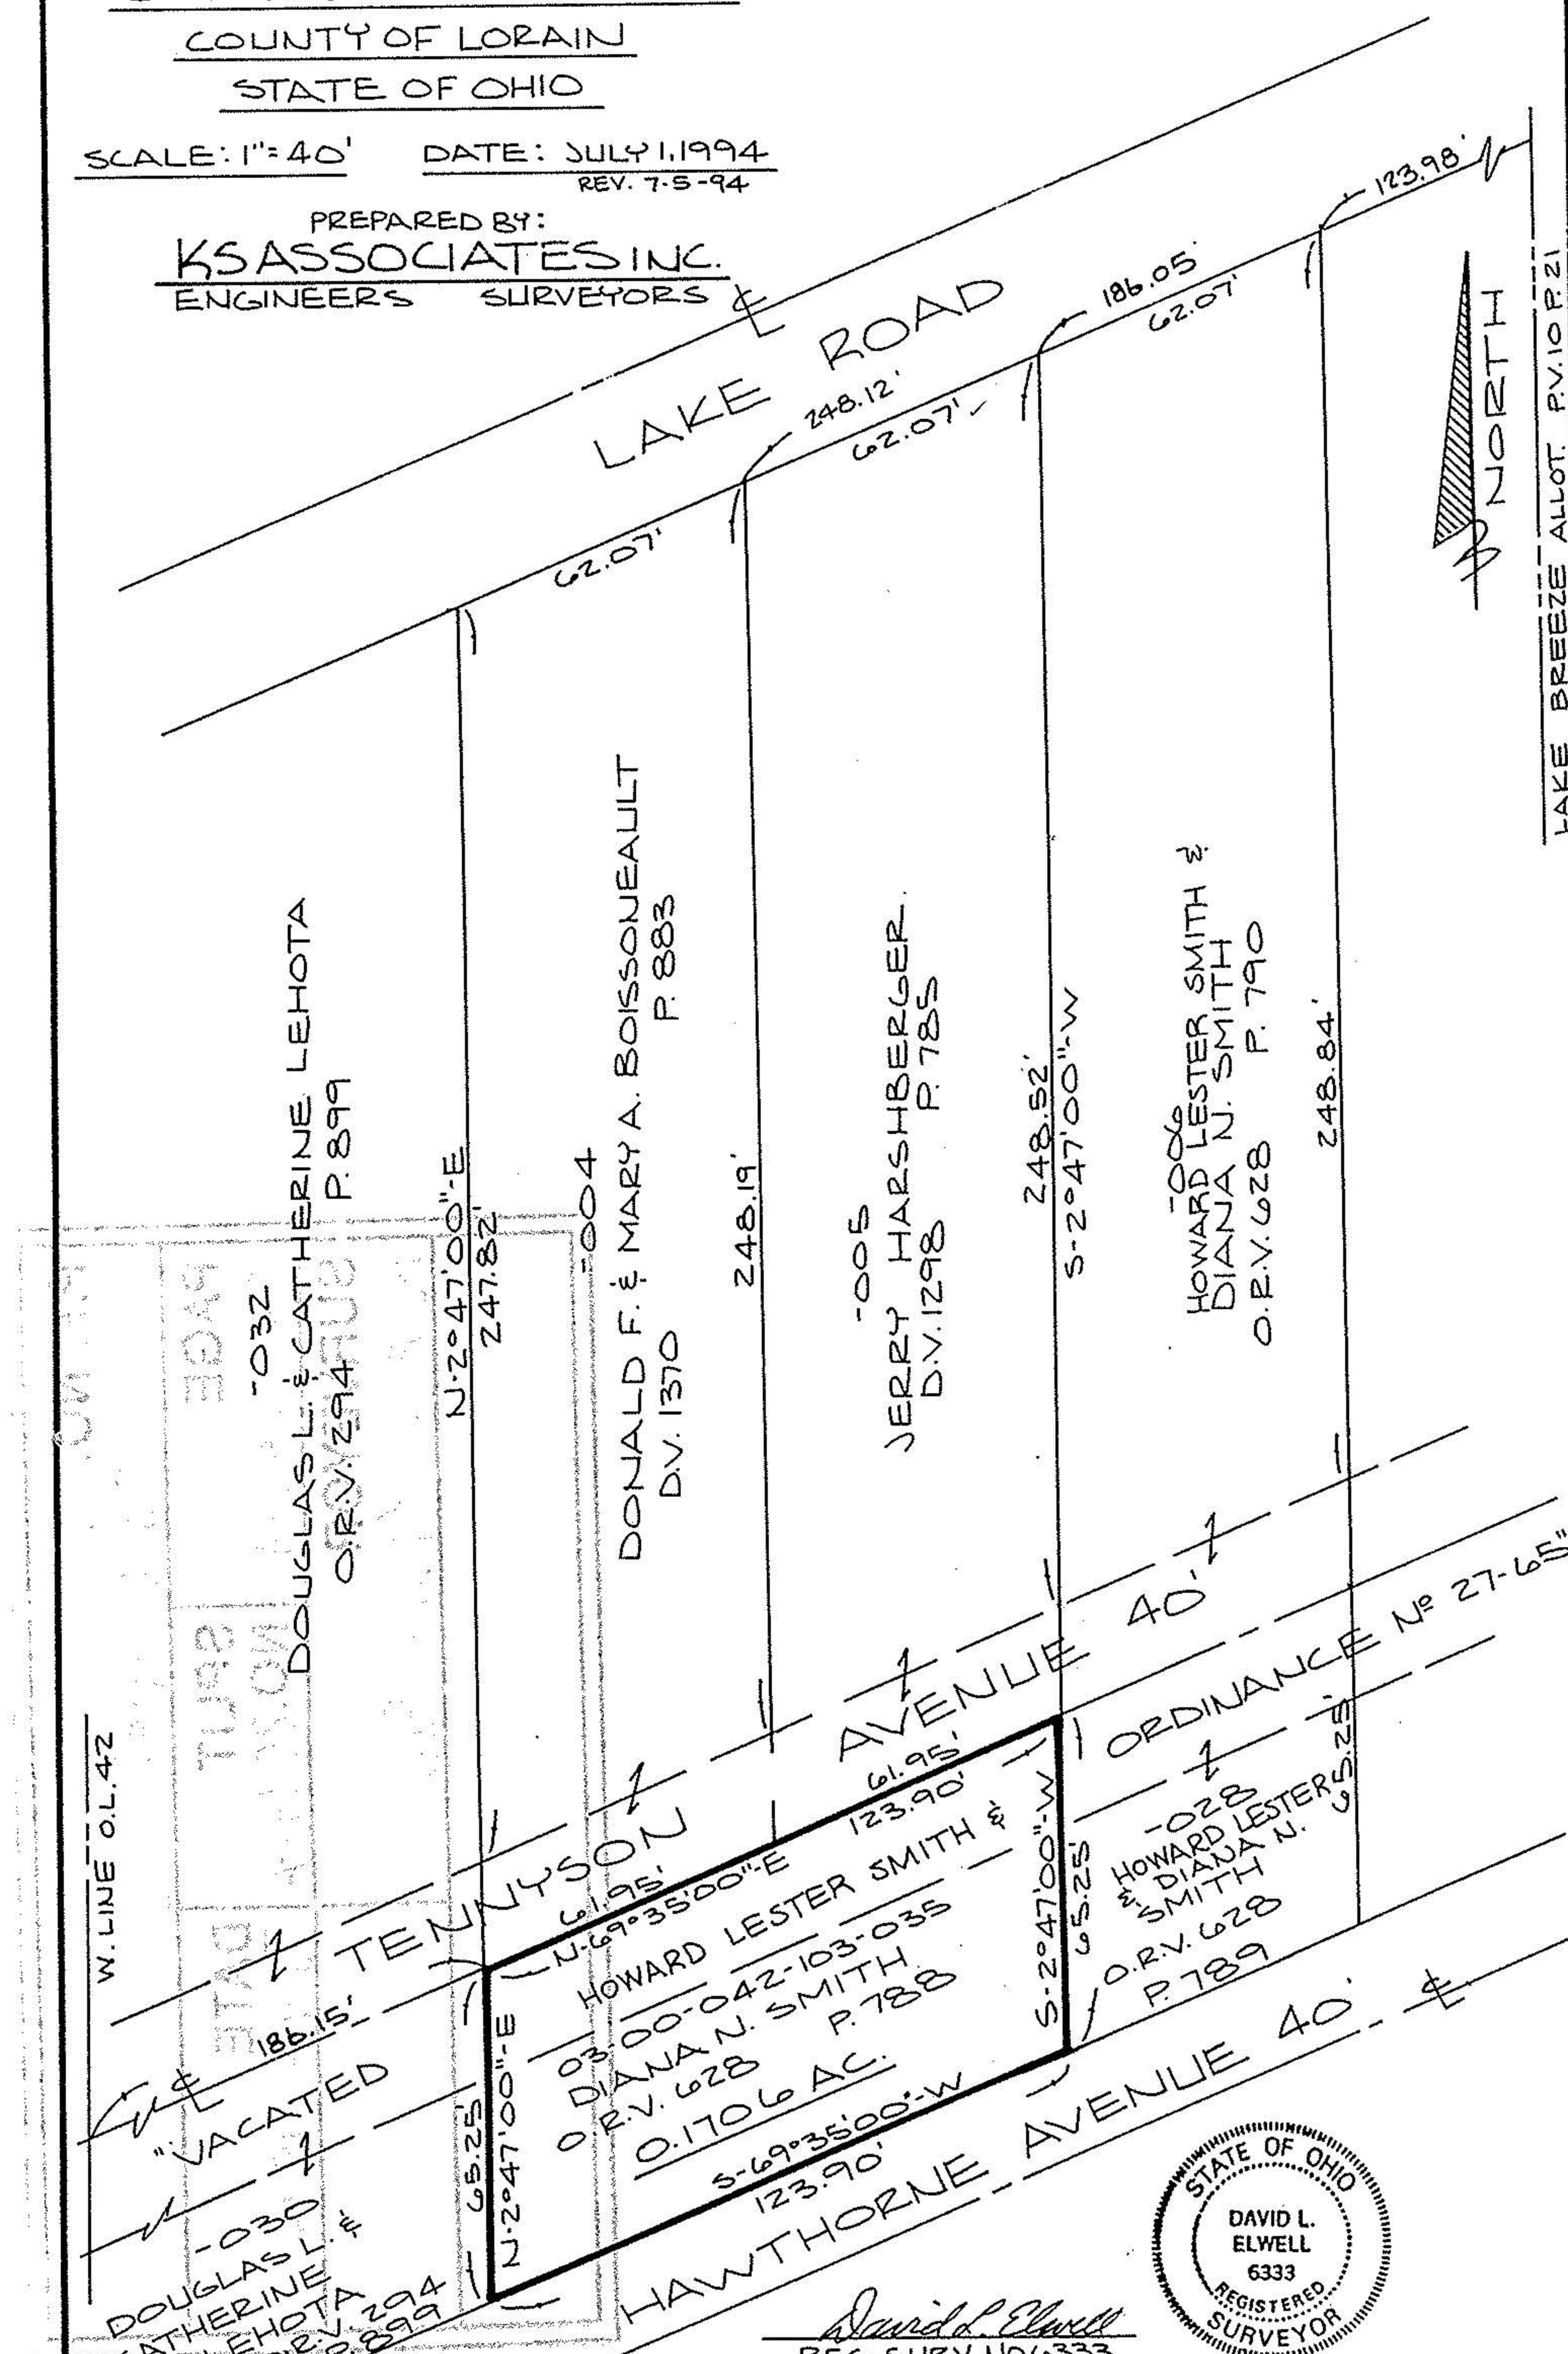

David L. Elwell  
REG. SURV. NO. 6333