


03-00-035-V
03-00-035-101-049

LAKE EIRE

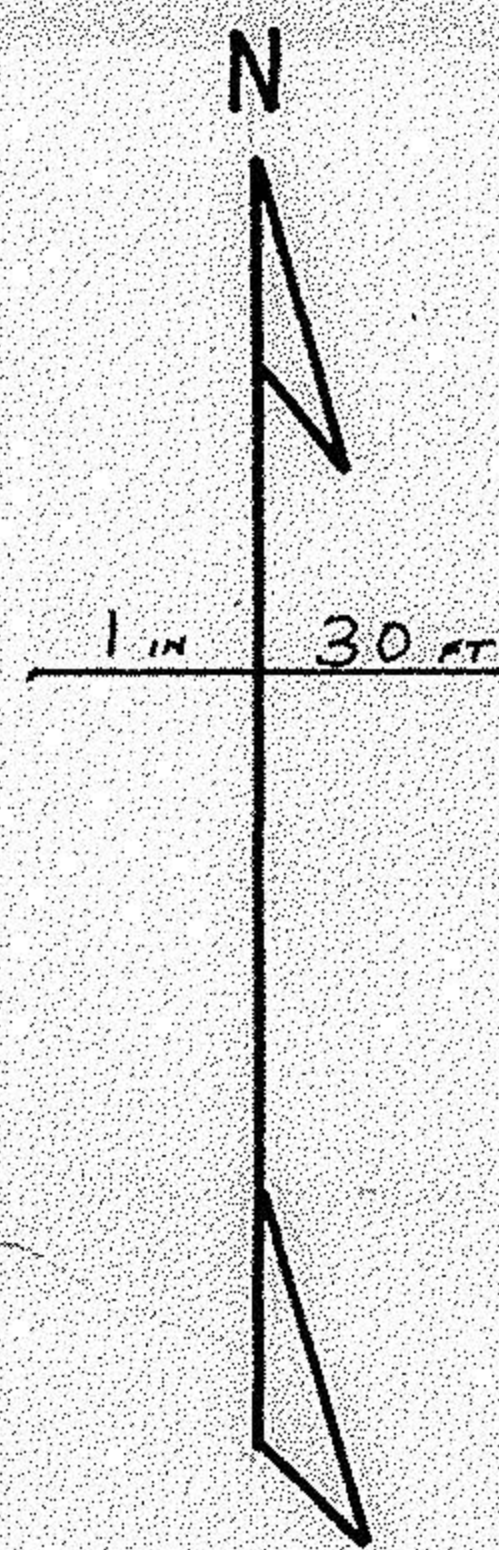





103 rd O.V.I. PROPERTY
O.L. 32 SHEFFIELD LAKE

40
DANCE HALL

● FLAG POLE

- 049

03-00-032-101
3-00-032-A

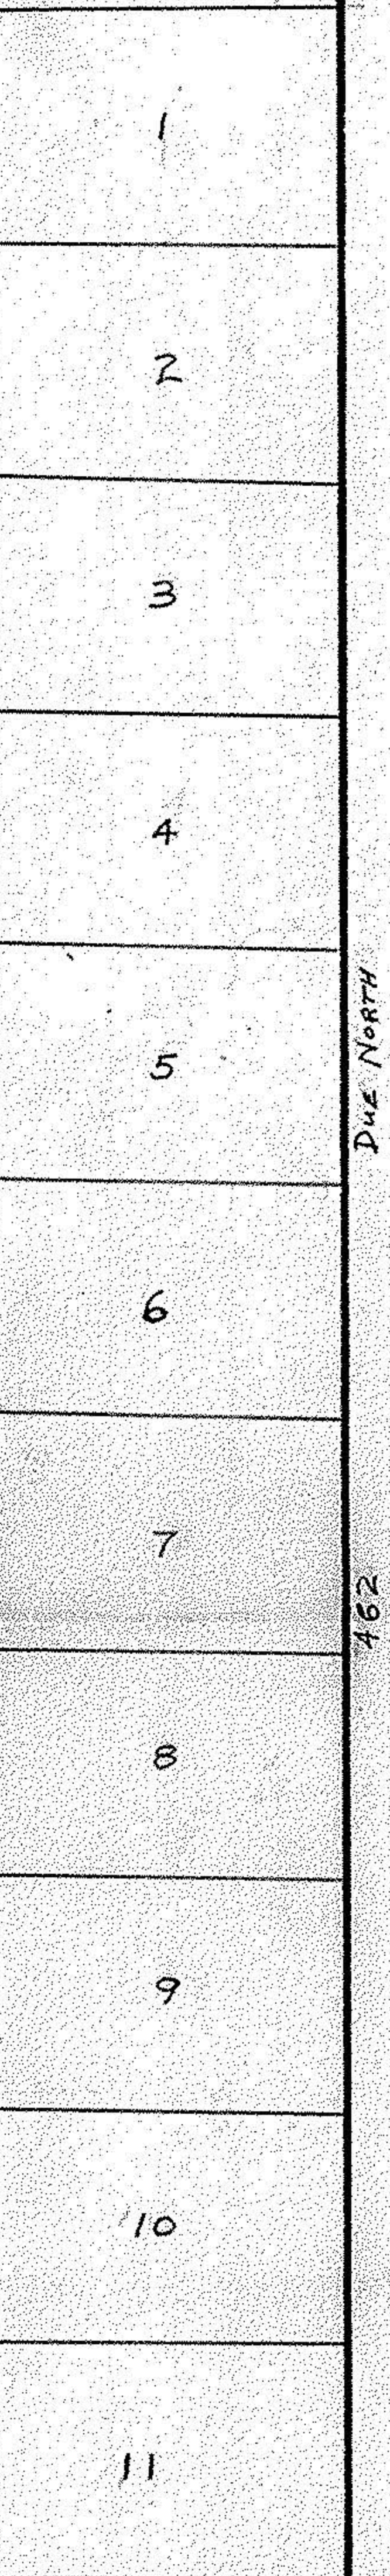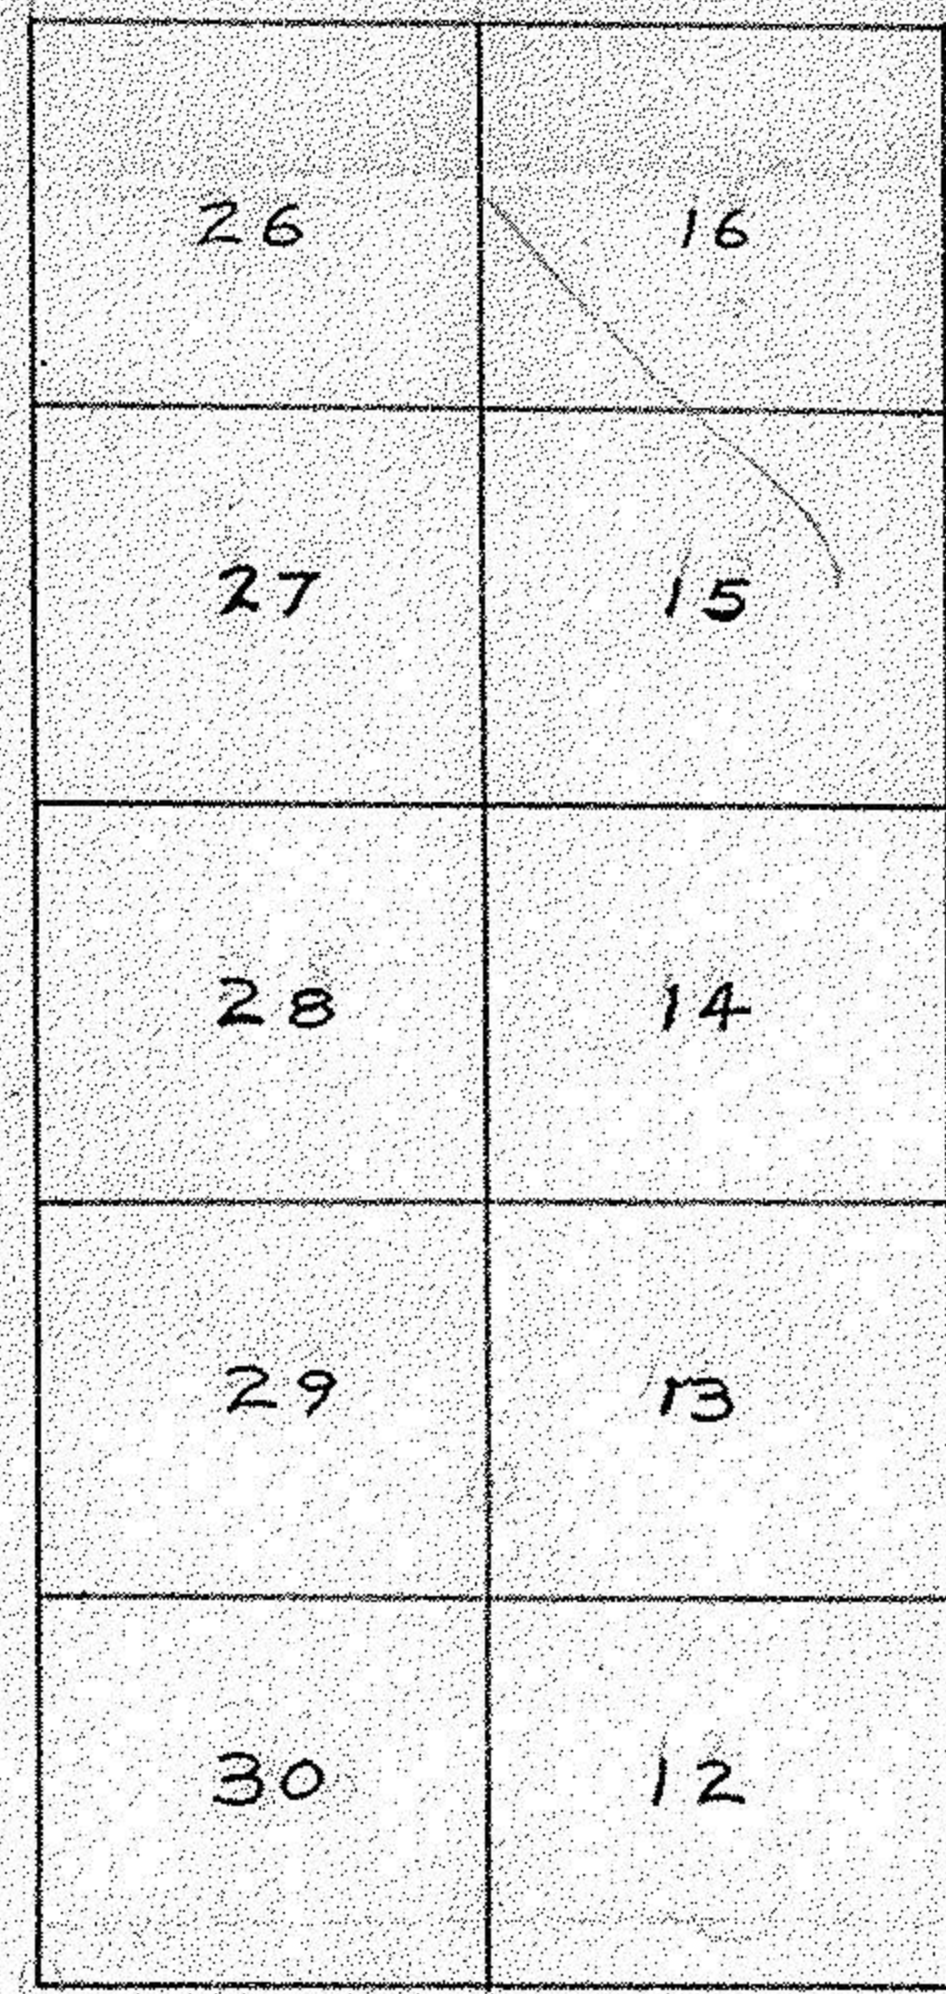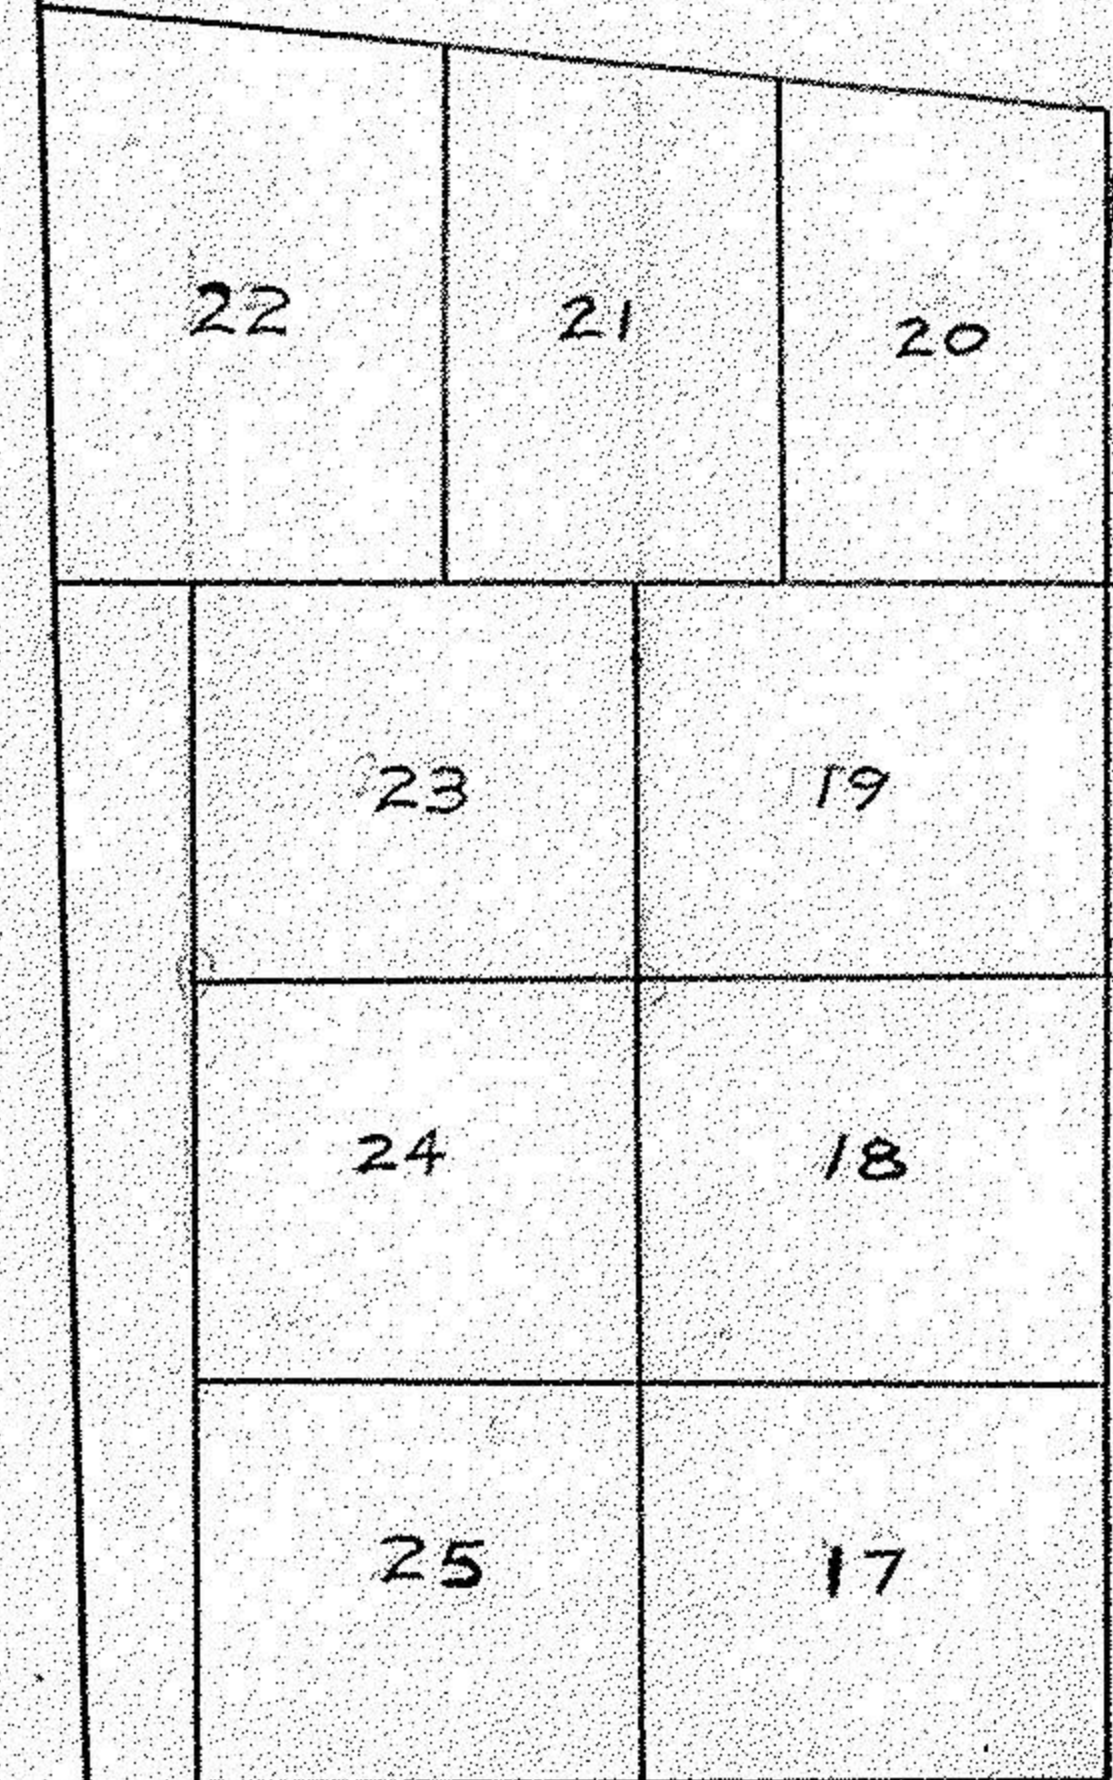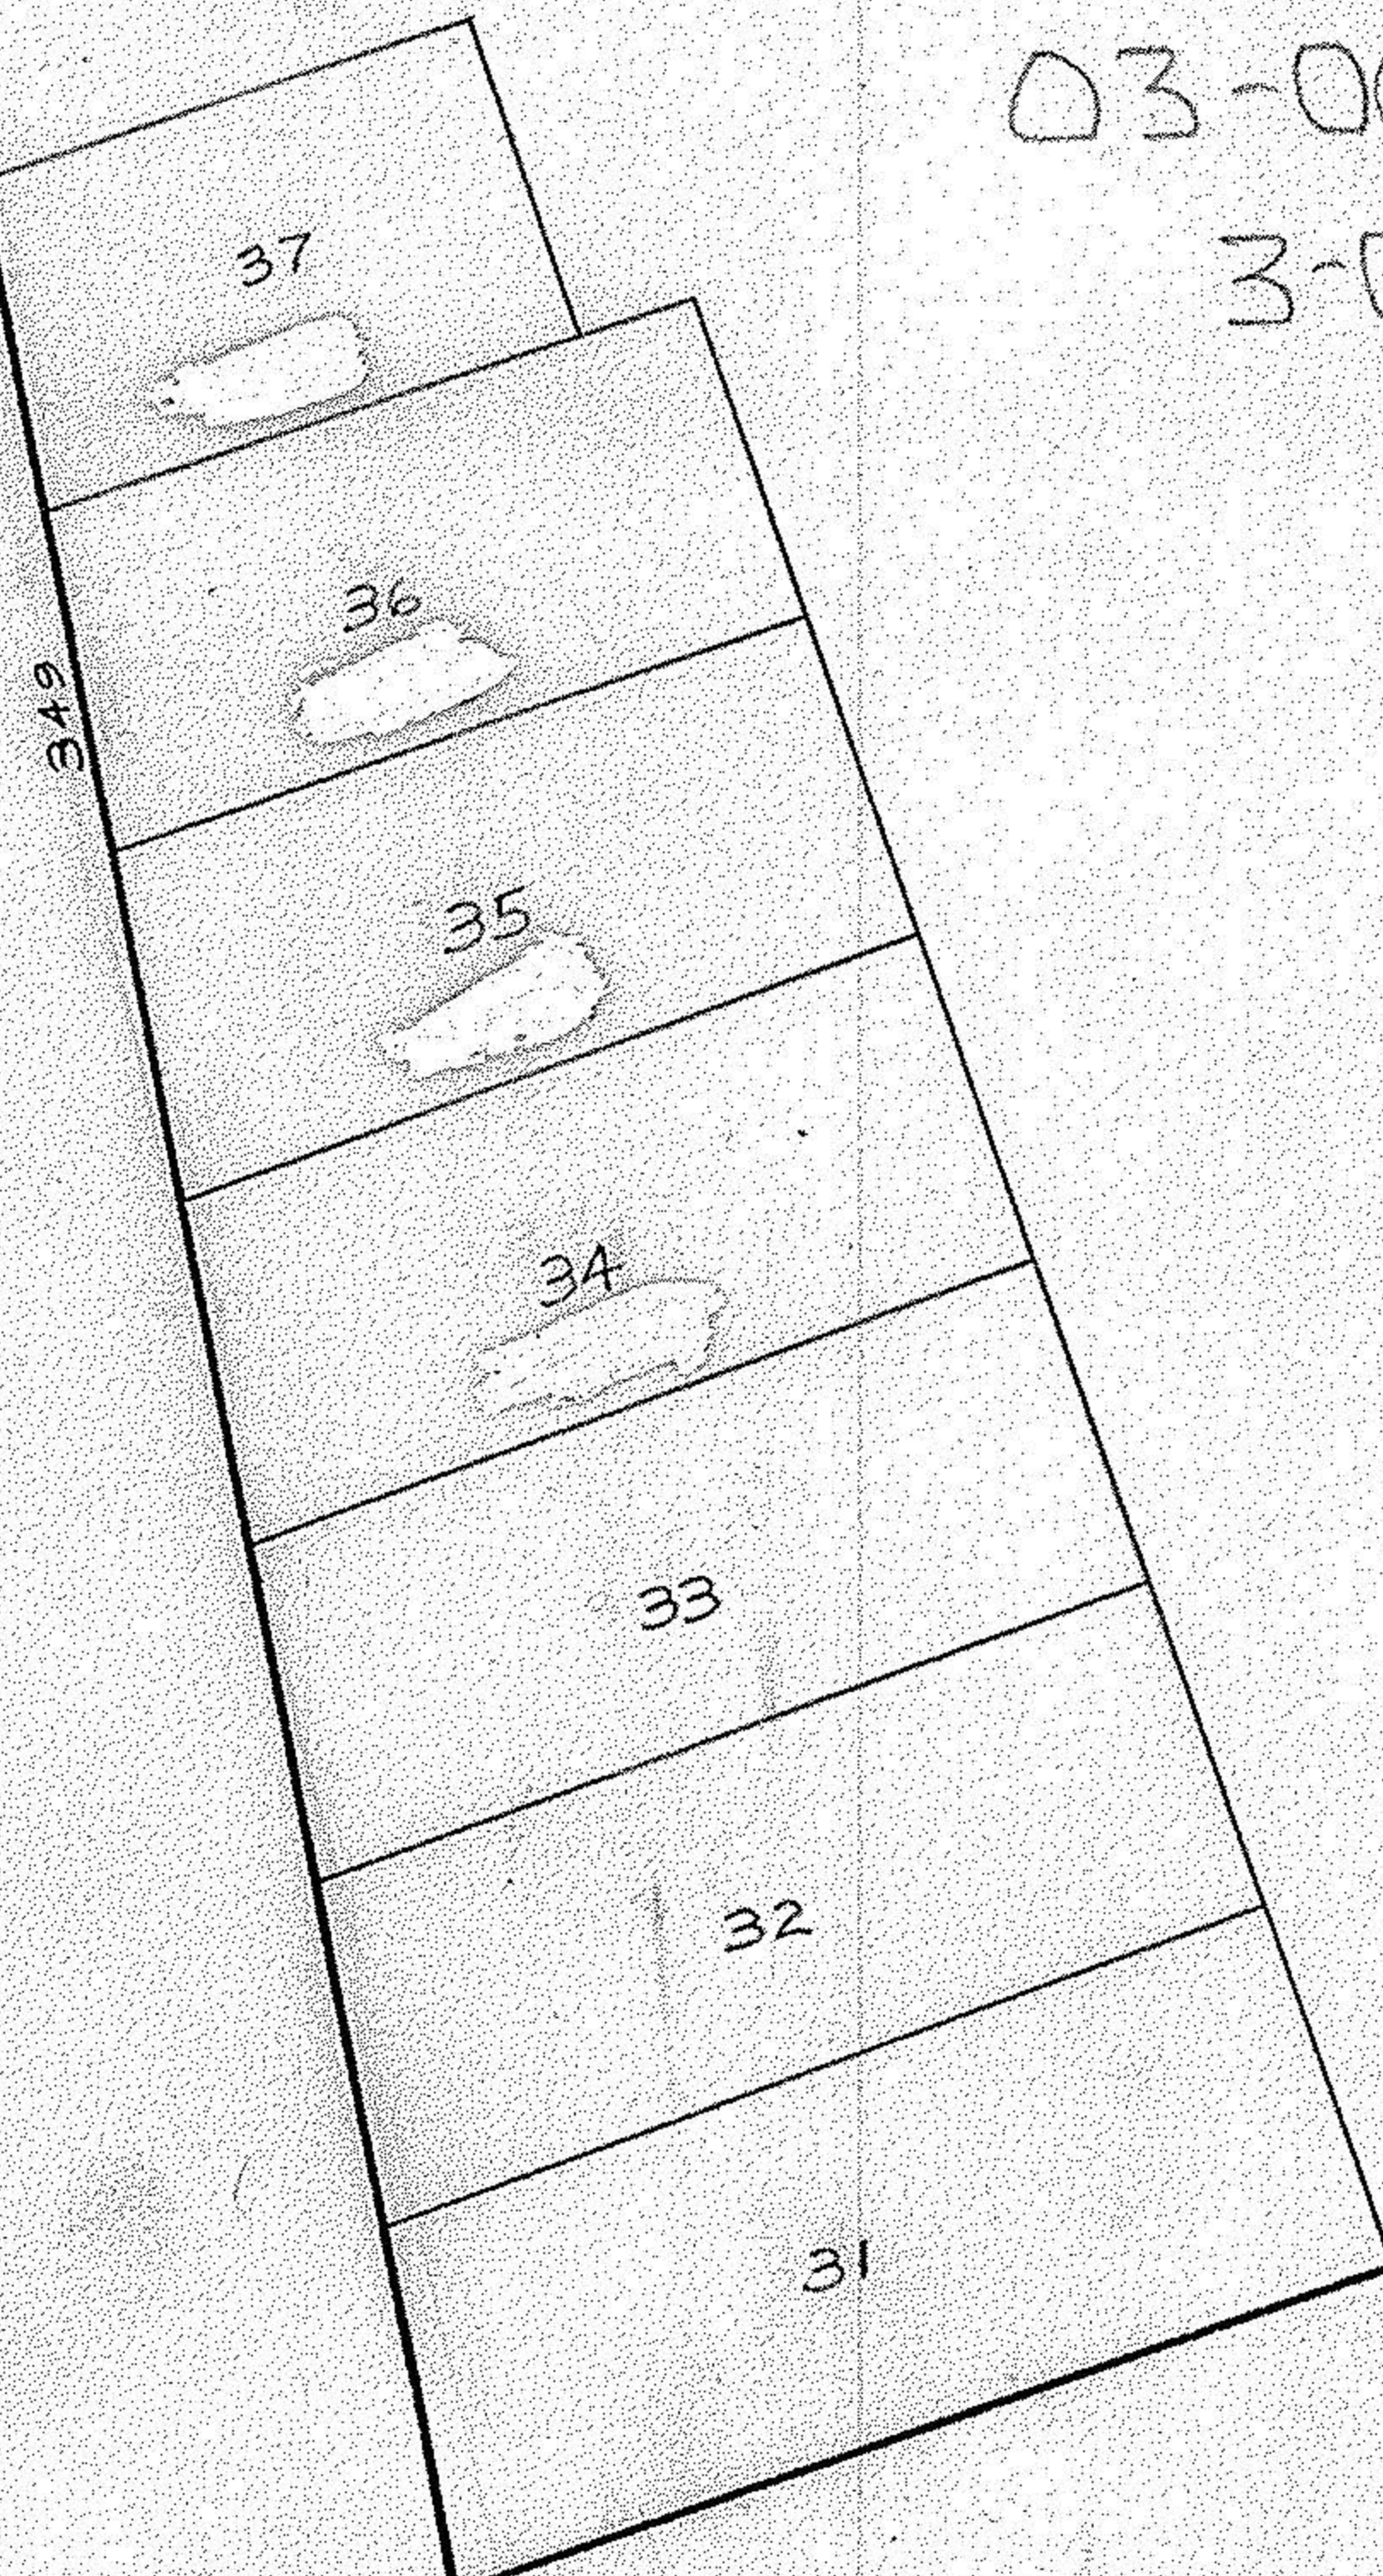

LAKE ROAD

24/60

24/60