
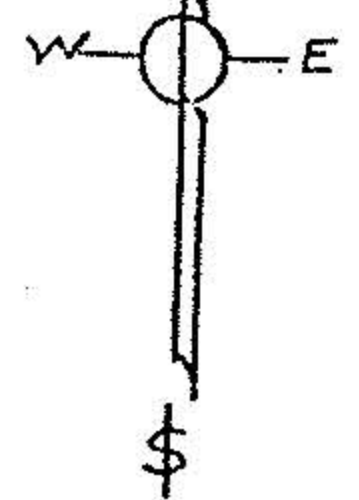


SURVEY
FOR
WALTER D. RIVERS

3-00-032-107-3
d. 32

Situated in the City of Sheffield Lake, County of Lorain and State of Ohio. Part of Original Sheffield Township Lot N^o 32.

Distances as shown. Bearings are assumed & are for describing angles only.

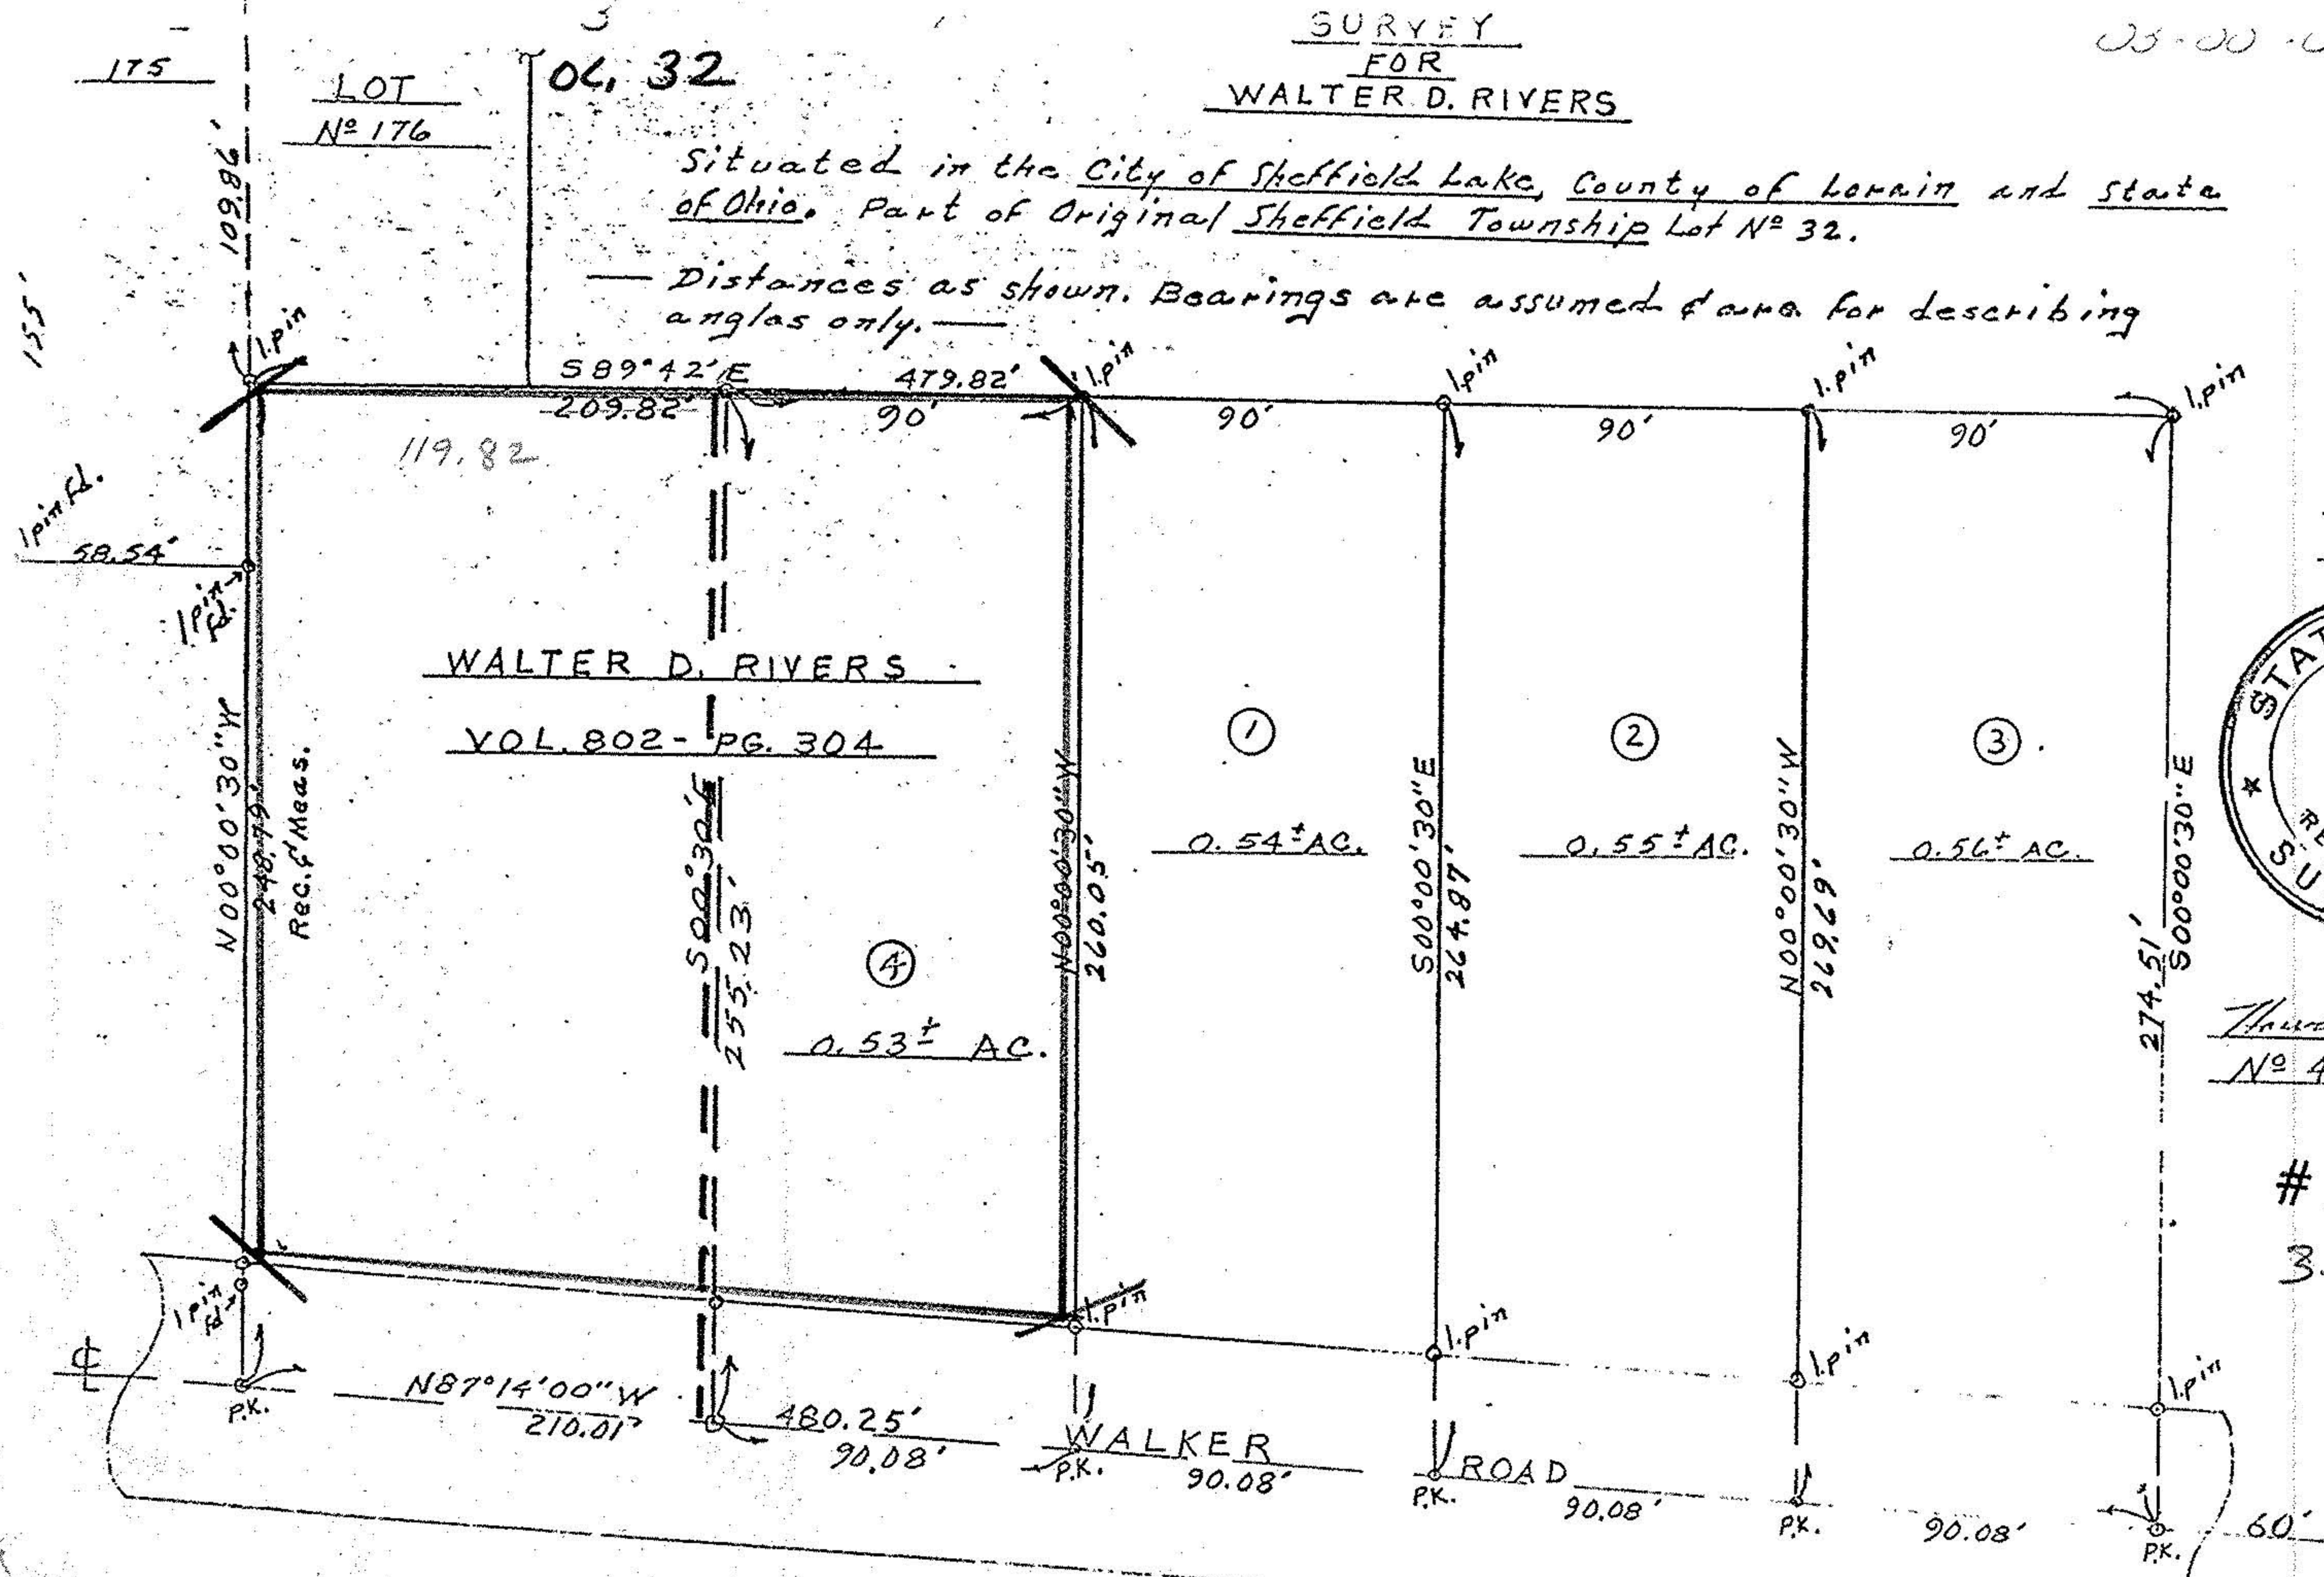

Scale 1" = 50'
May 22, 1973



Howard E. Smith, F.S.
No. 4403 (OHIO)

#10328

3-00-032-A

MAY 11 1977