



COPY

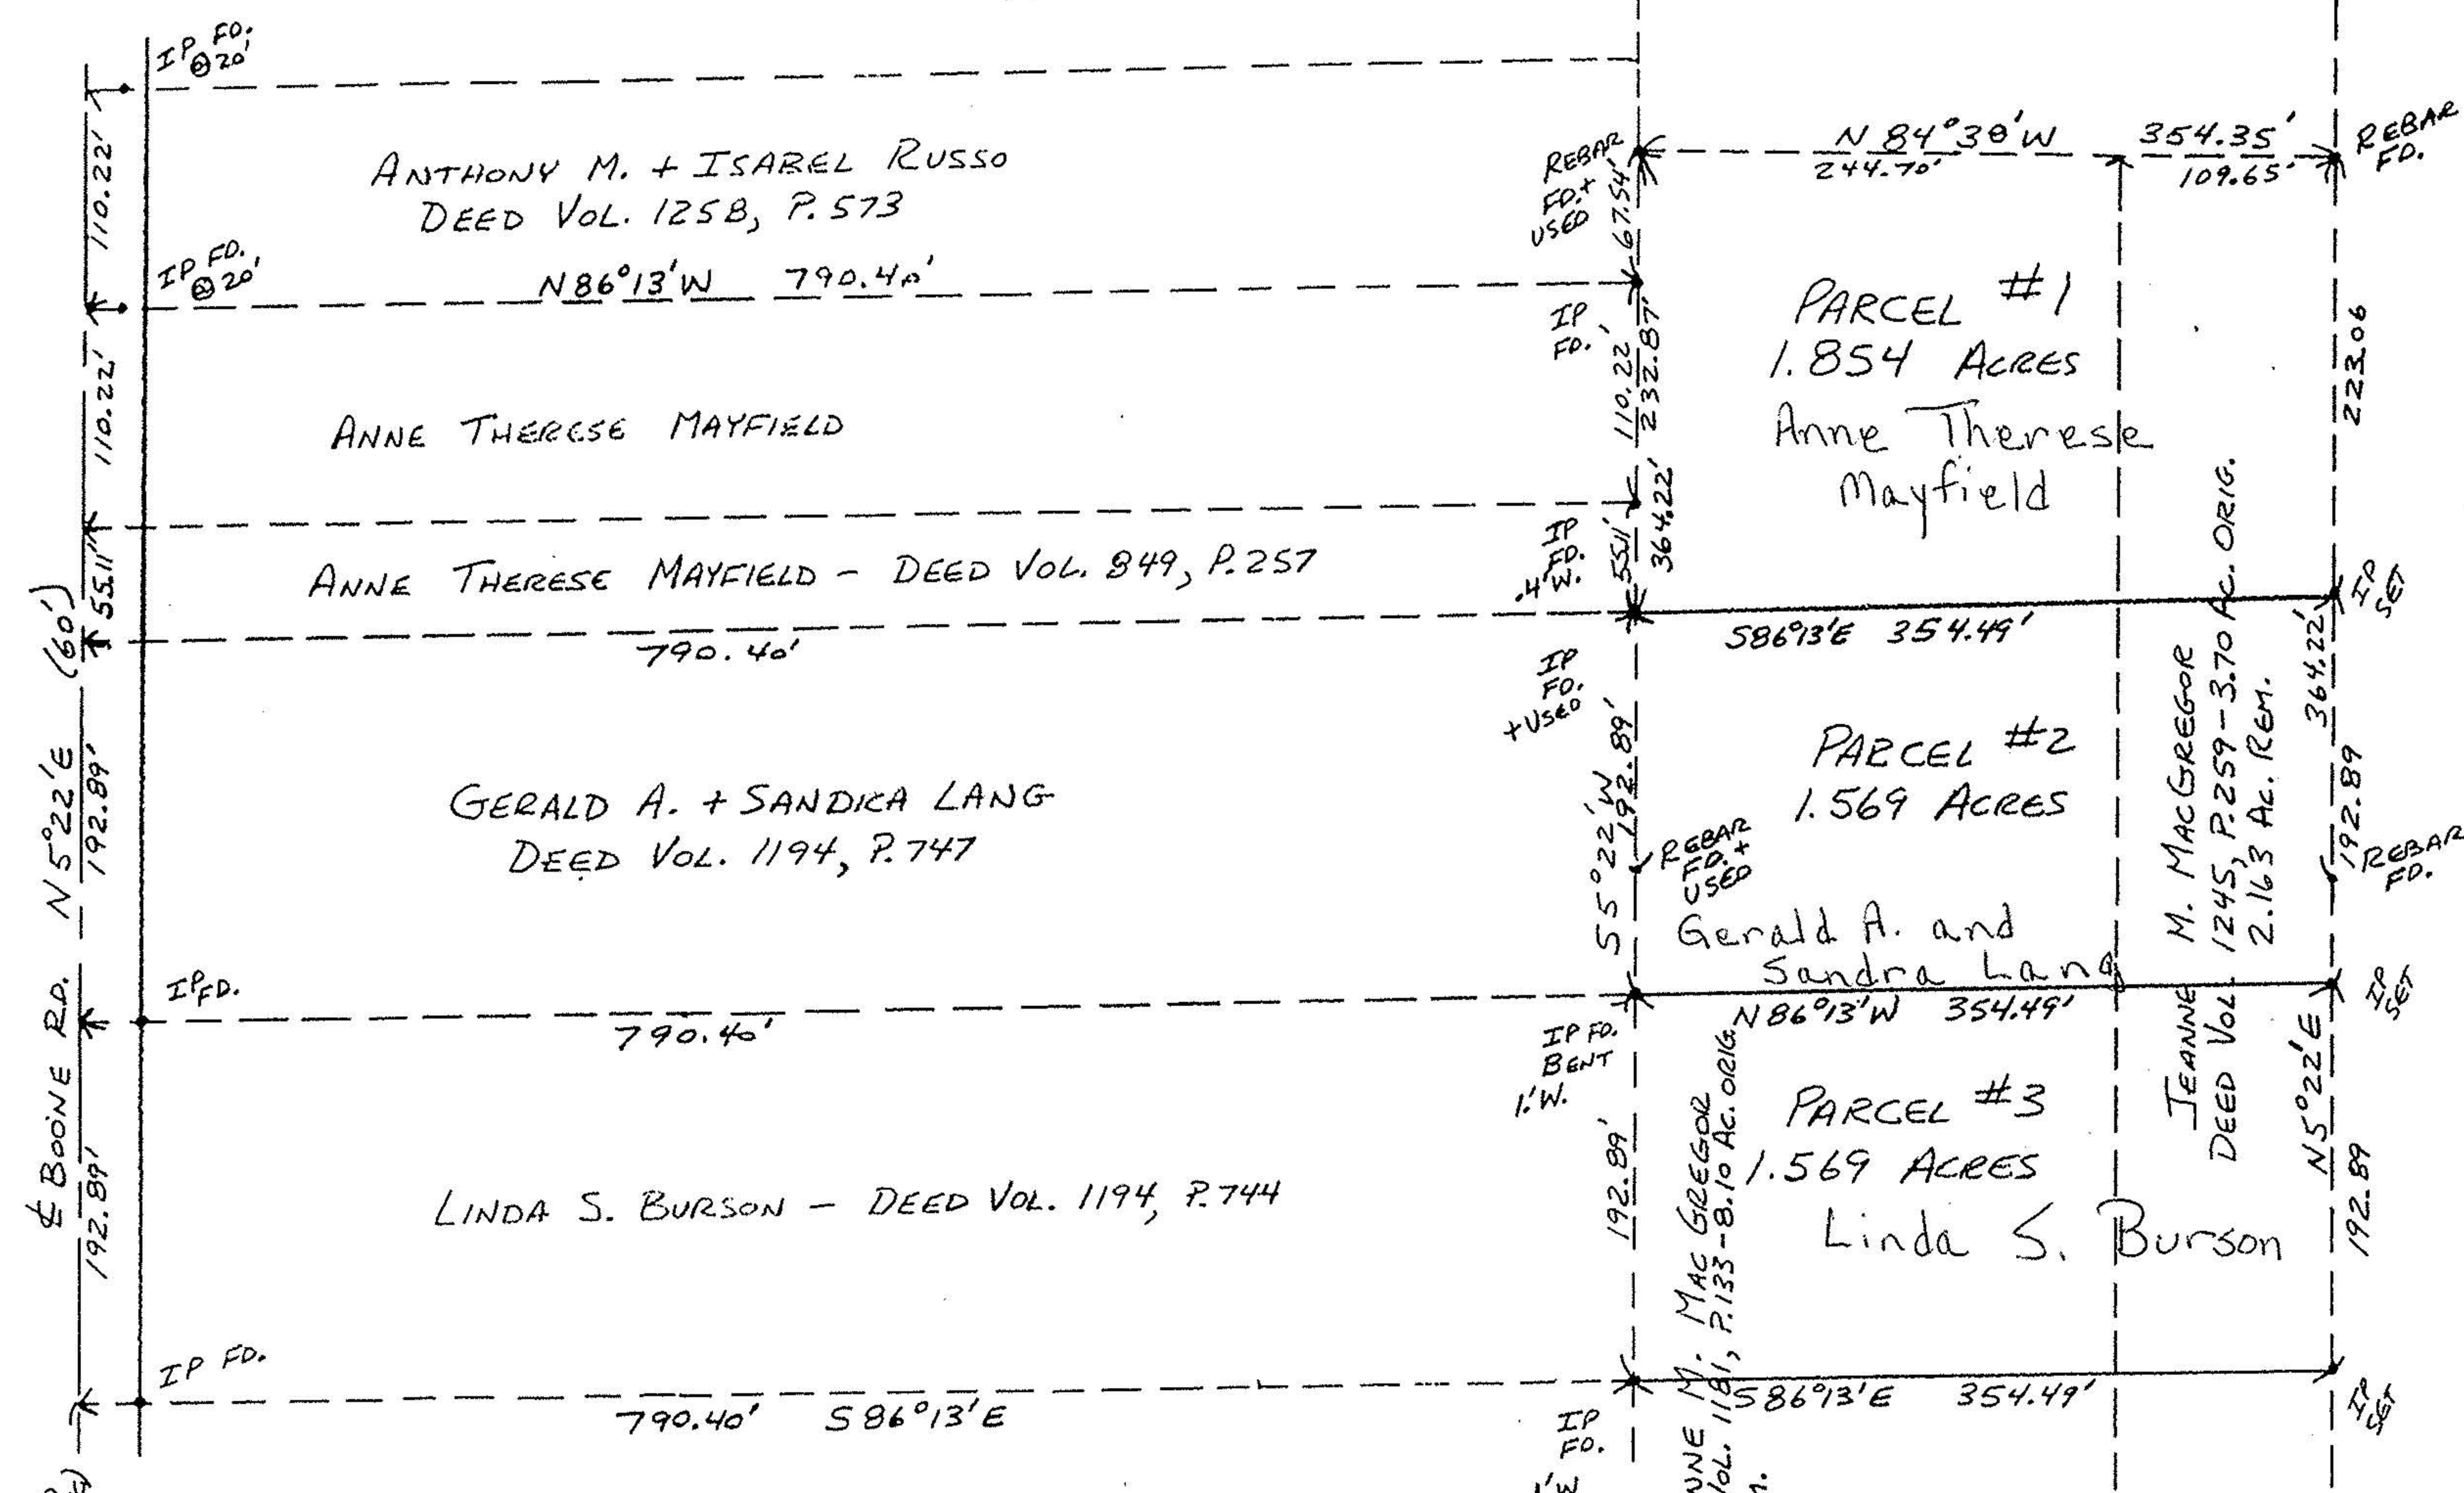

NORTH
SCALE 1"=100'

17780

APPROVED
LORAIN CO.
MAP DEPT.
DATE 11-24-87
PAGE 12-00-016-A
BY C. FRANCIS
VOID AFTER *17780

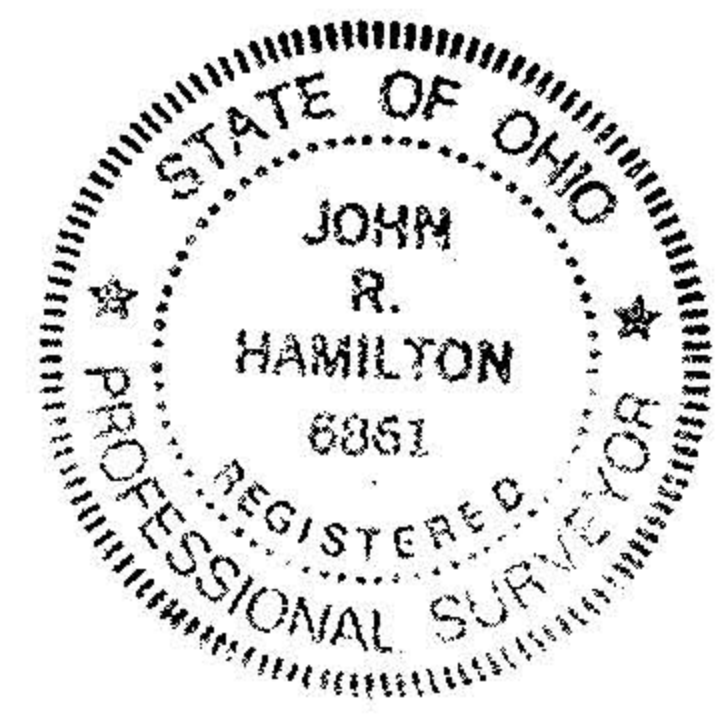

MAP OF SURVEY FOR LINDA BURSON
D.L. #16 - COLUMBIA TWP. - LORAIN CO.

SCALE: 1"=100'	APPROVED BY	DRAWN BY JRH
DATE: 10/13/87	JOHN R. HAMILTON - REG. SURV. #6861	
		DRAWING NUMBER

Boone Rd. N 5° 22' E (60')
192.89'
192.89'
192.89'
192.89'

JEANNE M. MAC GREGOR
DEED VOL. 1181, P. 133-8.10 AC. ORIG.
4.645 AC. REM.

JEANNE M. MAC GREGOR
DEED VOL. 1245, P. 259-3.70 AC. ORIG.
2.163 AC. REM.