



20007 #

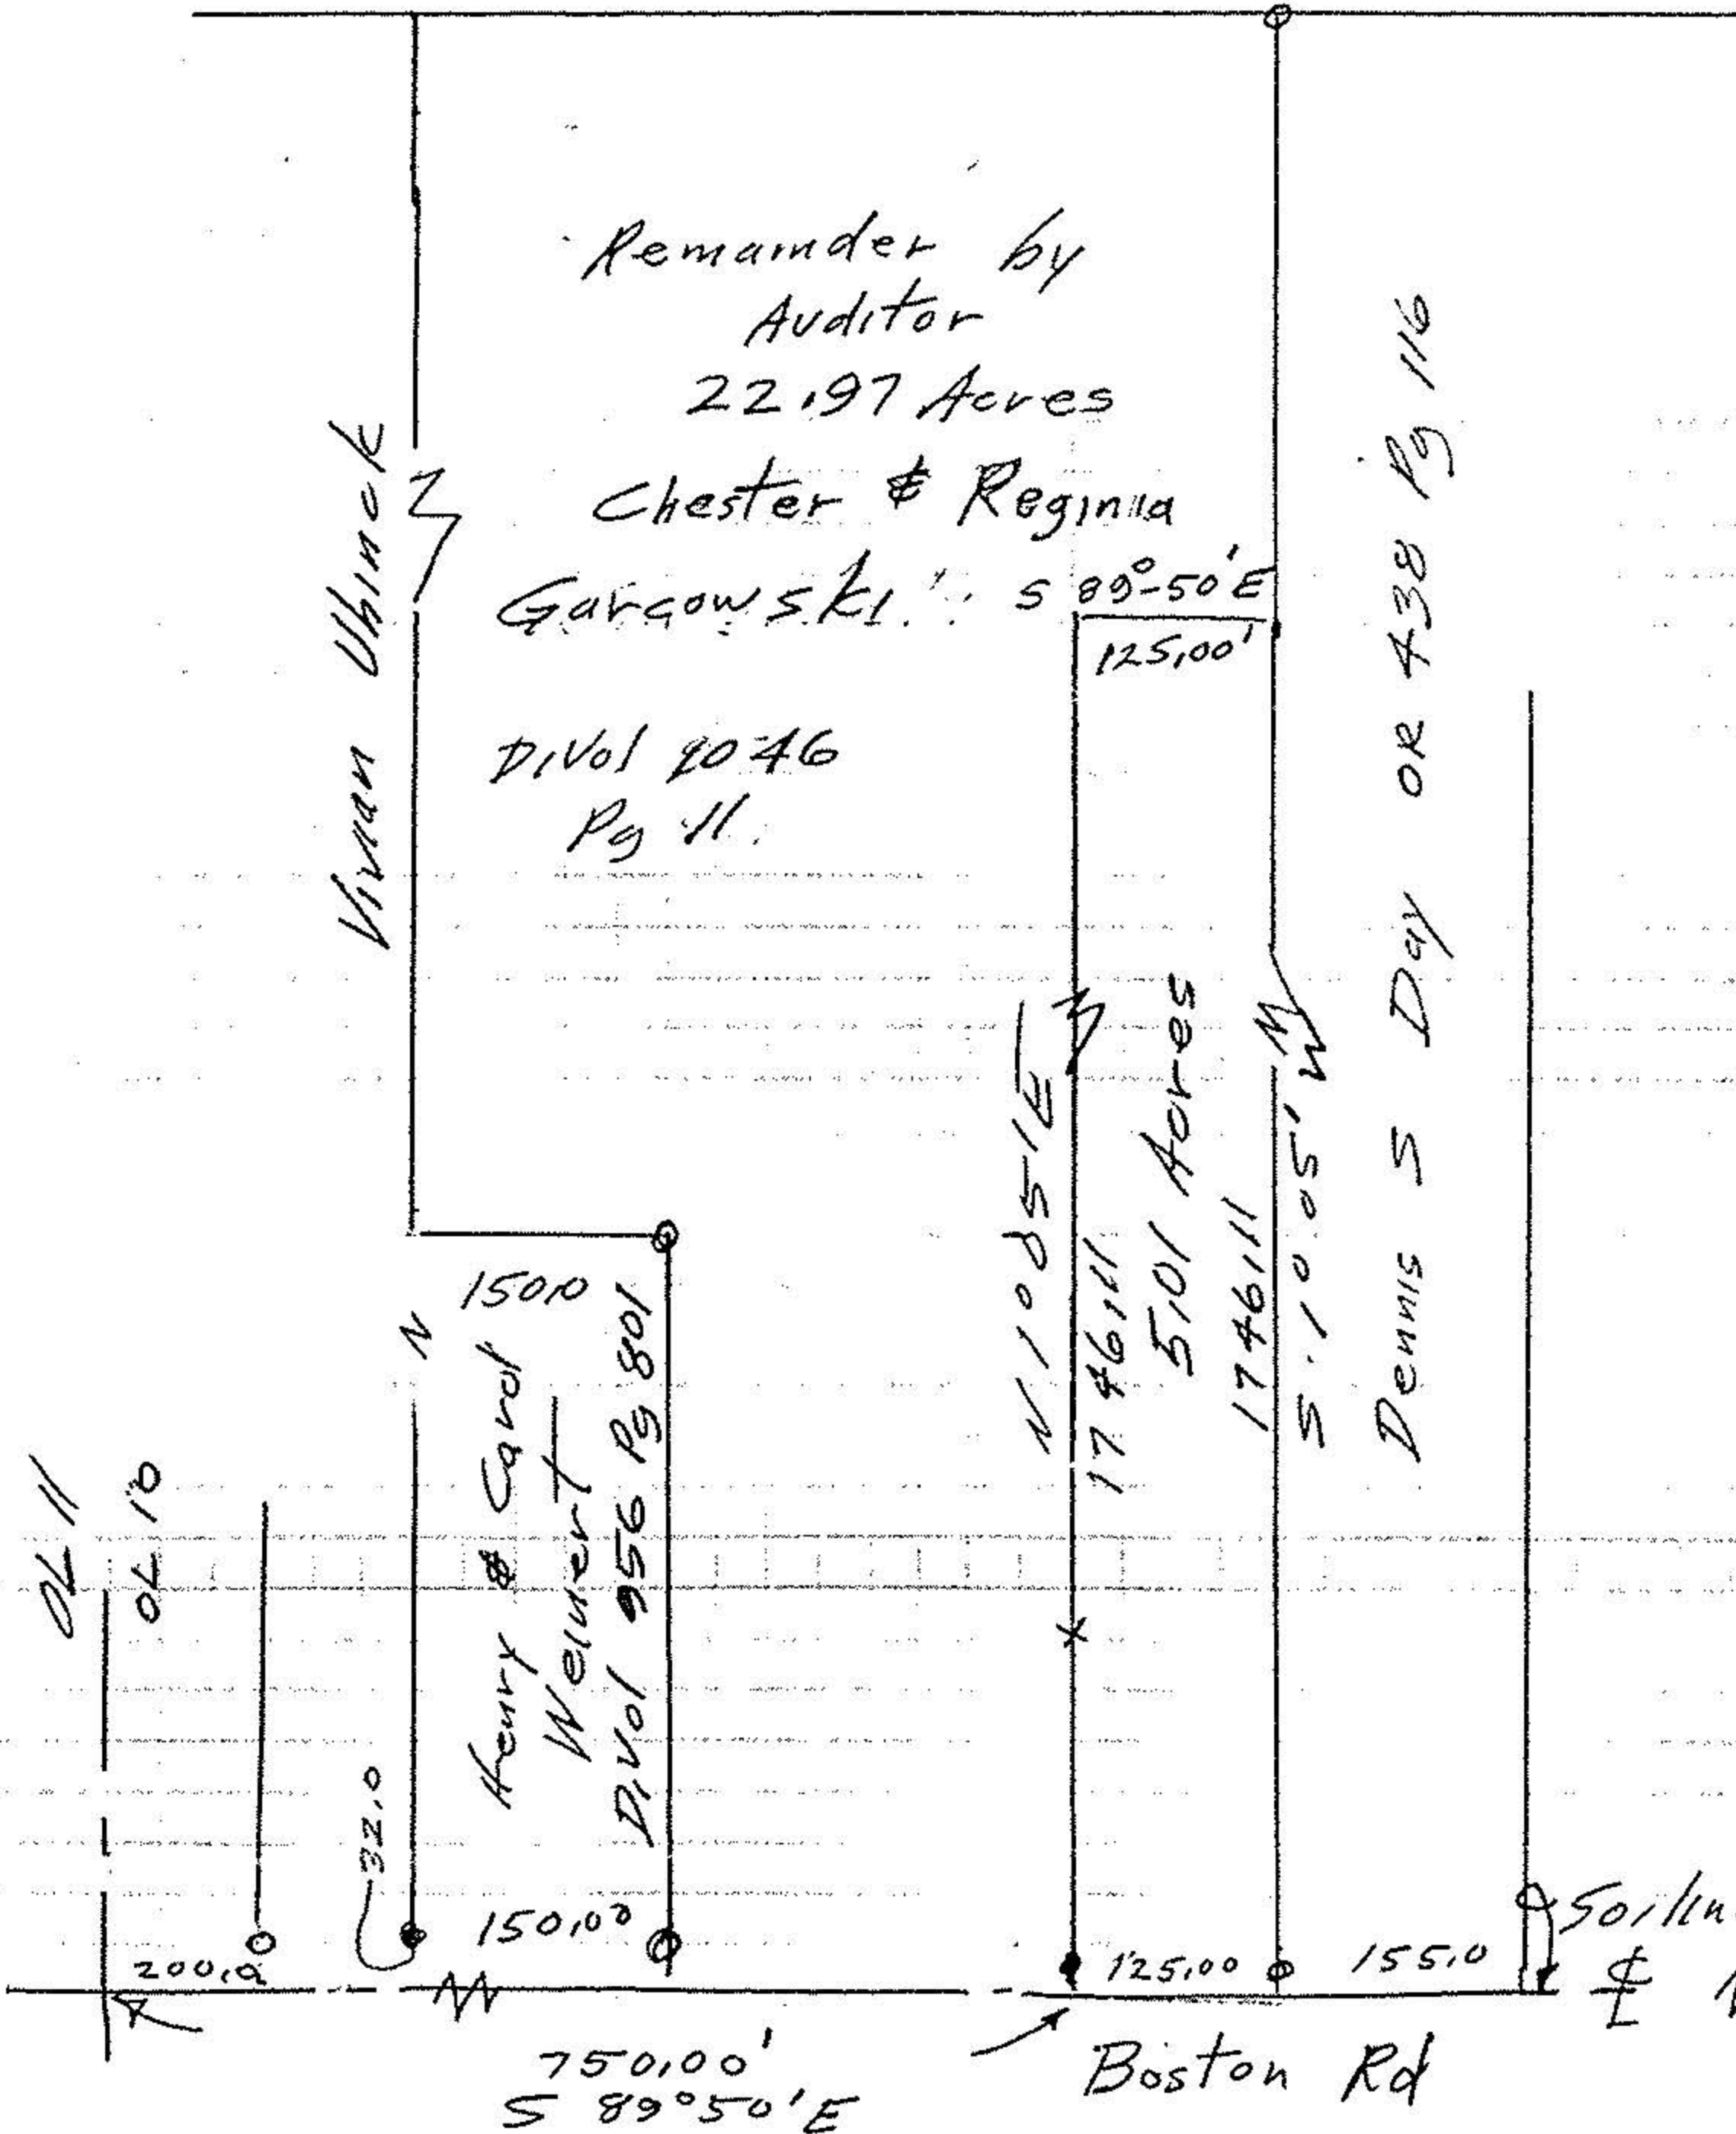

20007

|                                     |       |
|-------------------------------------|-------|
| APPROVED<br>LORAIN CO.<br>MAP DEPT. |       |
| DATE 7-28-92                        |       |
| Scale 12-H                          |       |
| BY CAROLYN FRANCIS                  |       |
| VOID AFTER #                        | 20007 |

- iron pipes fd
- o iron pipes set

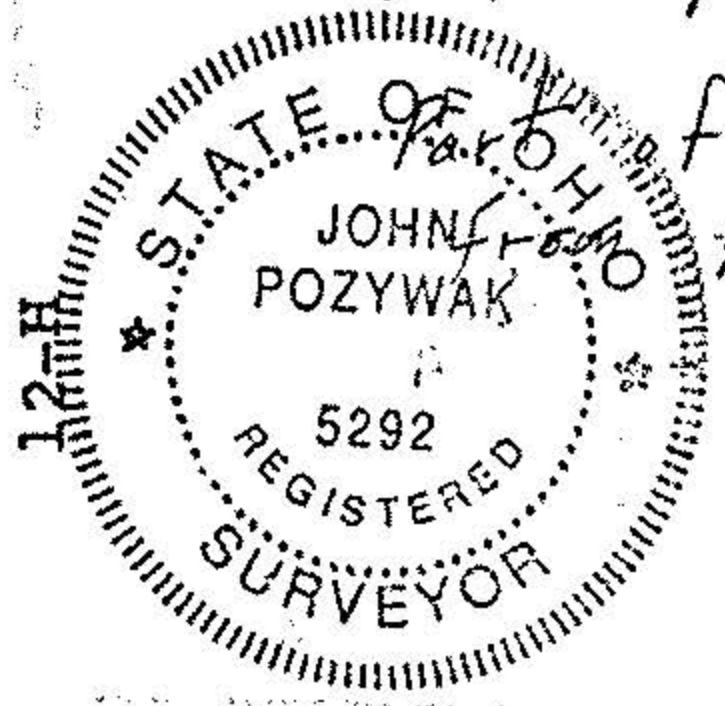

f survey data  
FB 8 Pg 38  
John Pozywak  
Reg Surveyor  
5292

Survey of a five acre  
Parcel Split

Part of Original Lot 10  
Columbia Township  
Lorain County Ohio

Scale 1" = 200' from 1997