


10024


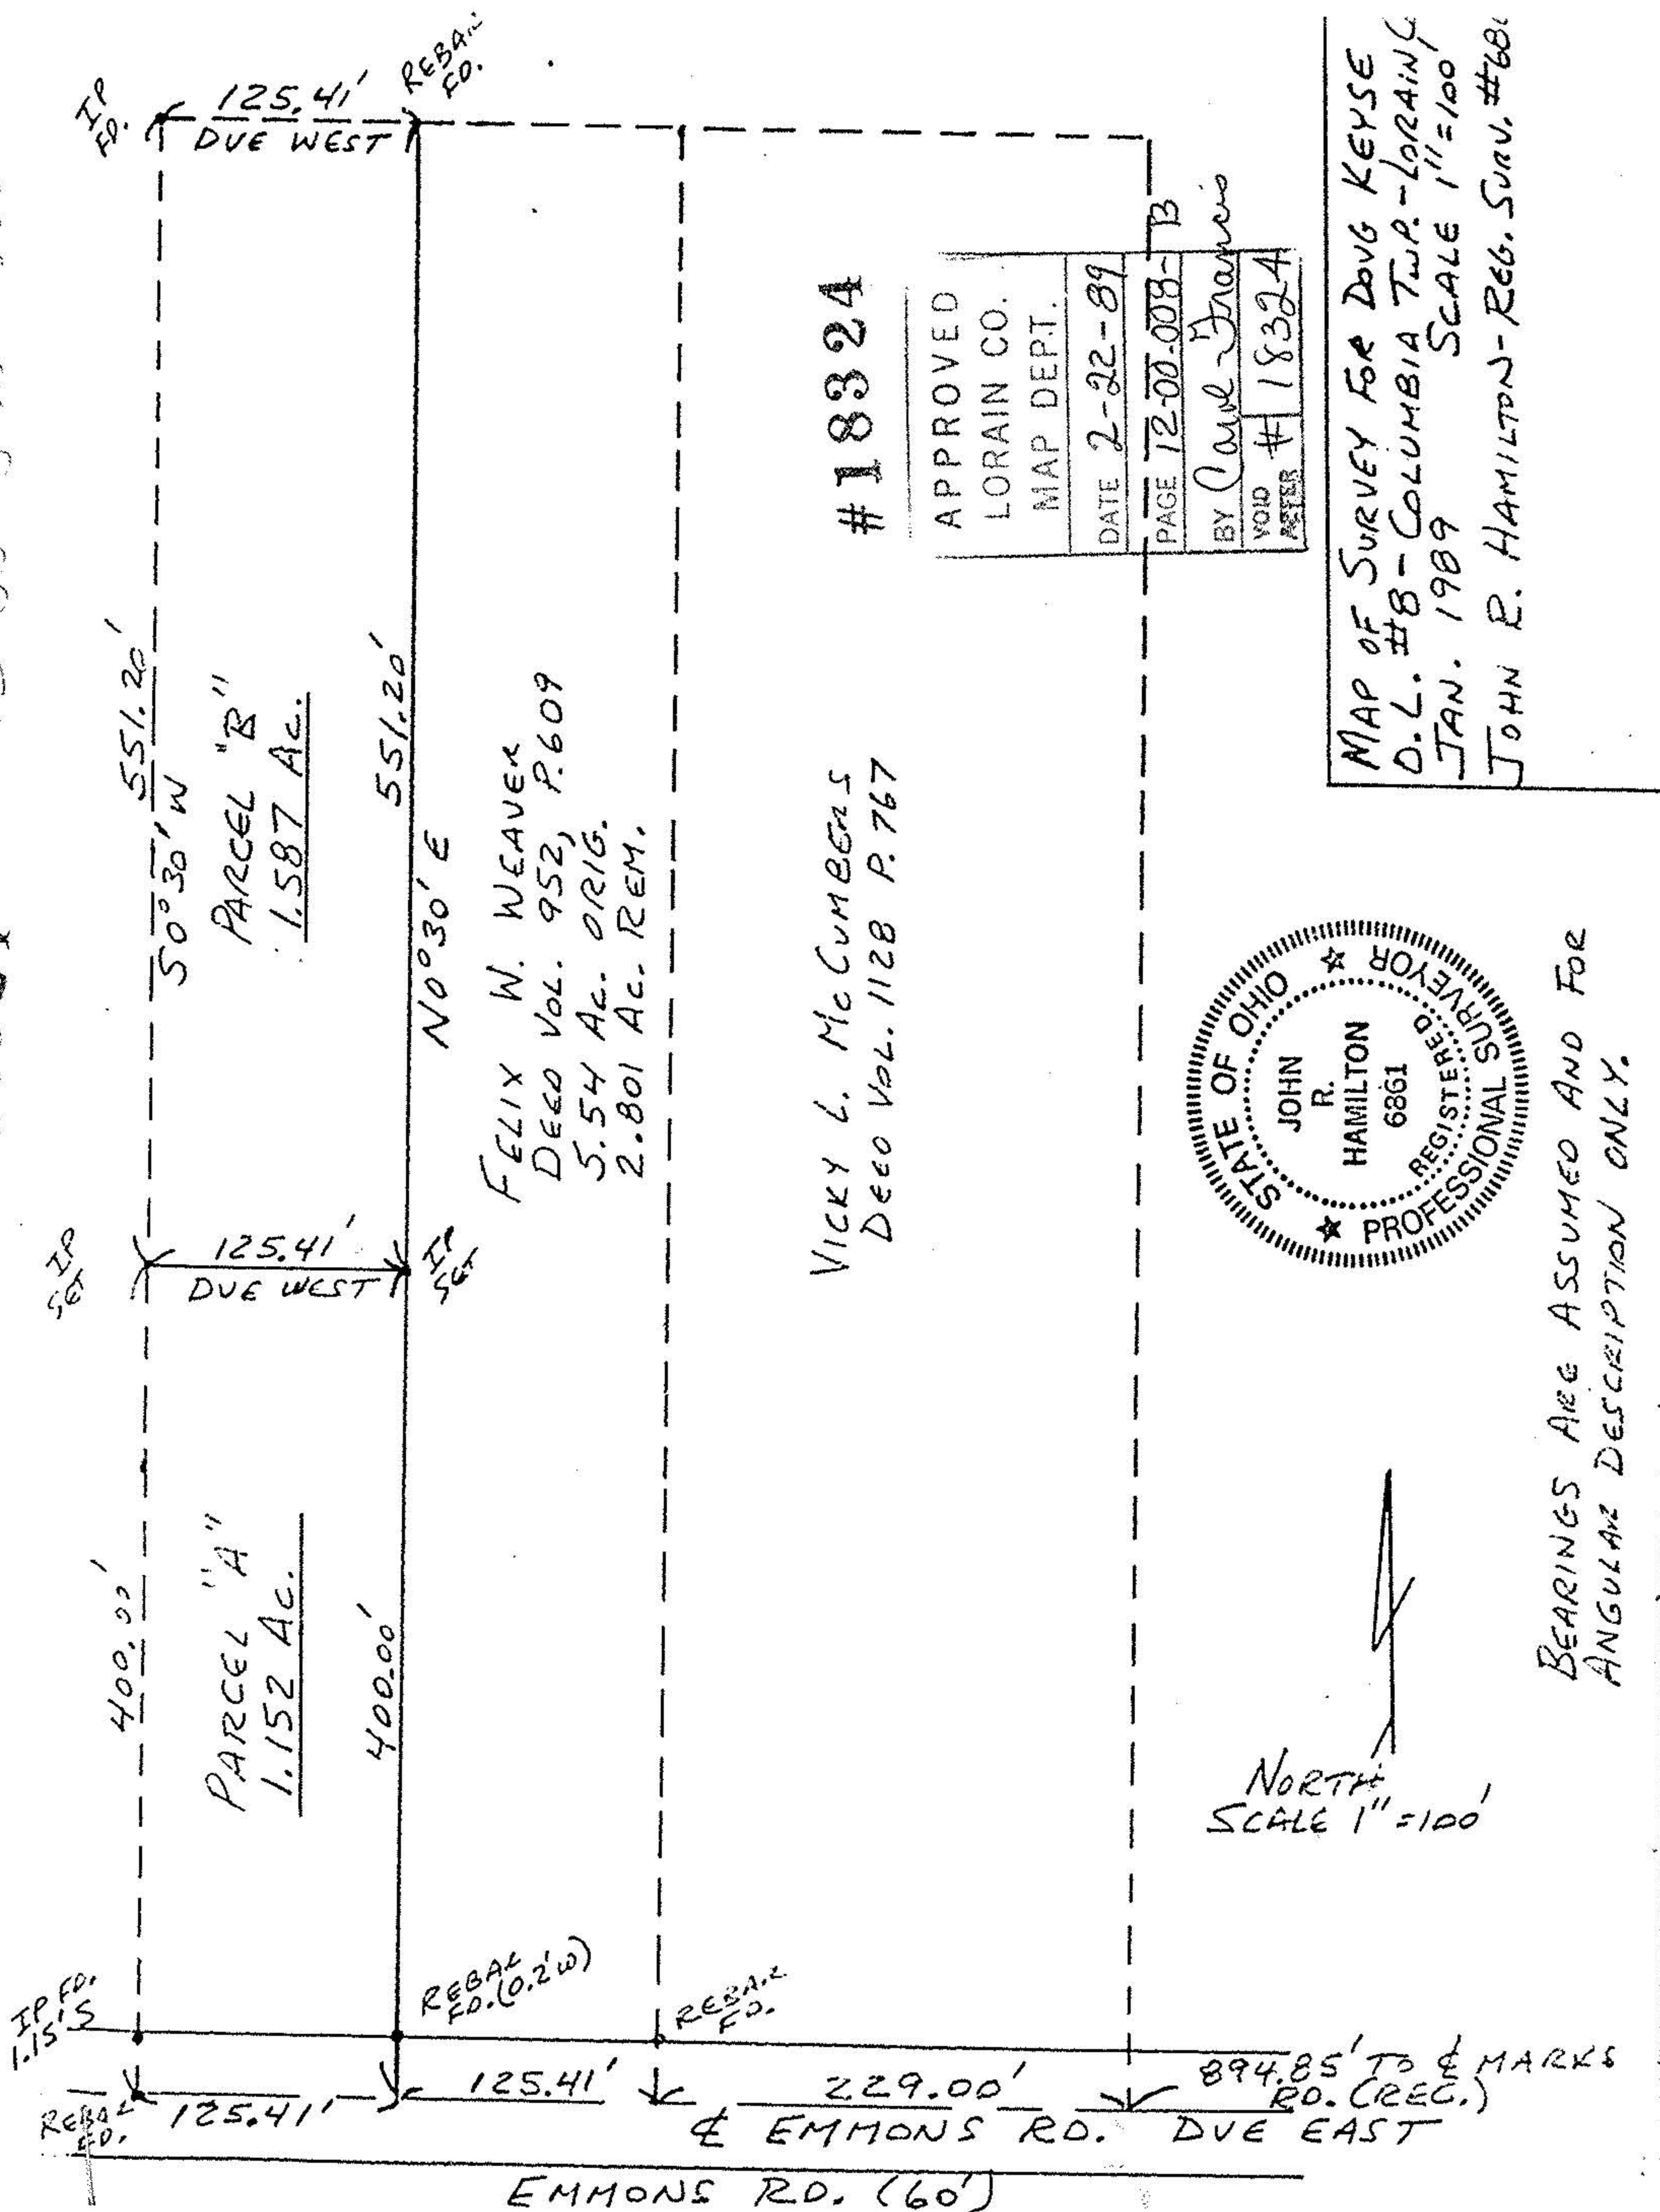


FELIX W. WEAVER
 DEED VOL. 952, P. 609
 5.54 AC. ORIG.
 2.801 AC. REM.

VICKY L. McCUMBERS
 DEED VOL. 1128 P. 767

#18324

| |
|-------------------|
| APPROVED |
| LORAIN CO. |
| MAP DEPT. |
| DATE 2-22-89 |
| PAGE 12-00-008-13 |
| BY Carol Francis |
| VOID AFTER #18324 |

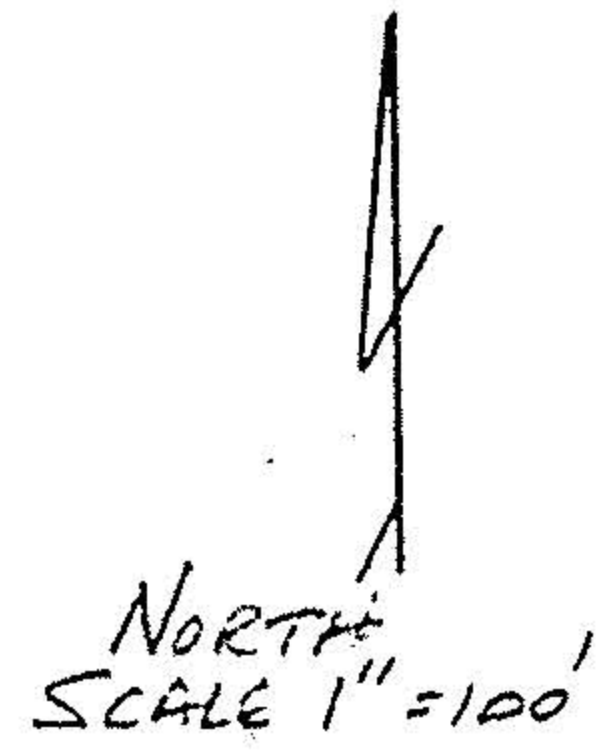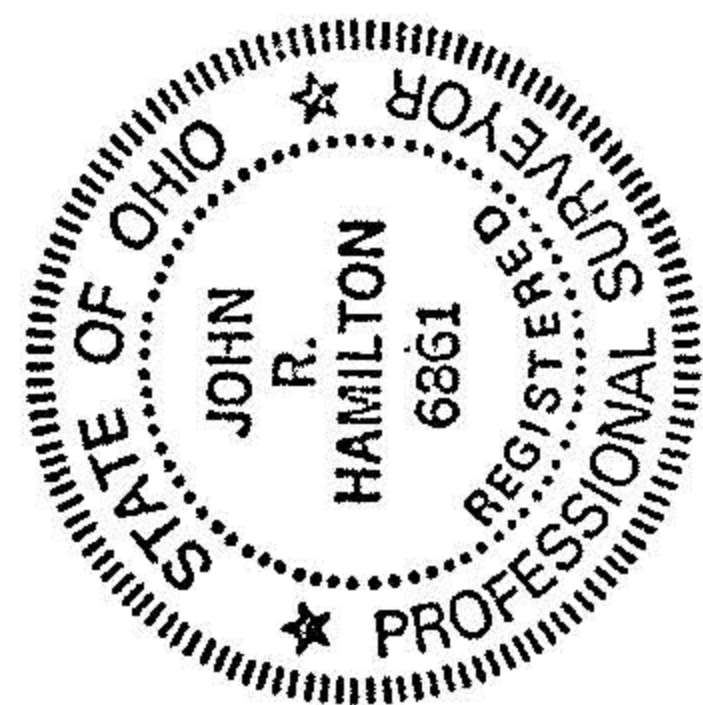

BEARINGS ARE ASSUMED AND FOR
 ANGULAR DESCRIPTION ONLY.

MAP OF SURVEY FOR DOUG KEYSE
 D.L. #8 - COLUMBIA TWP. - LORAIN CO.
 JAN. 1989 SCALE 1" = 100'
 JOHN R. HAMILTON - REG. SURV. #6861