

12-00-005-A

#18717


12-00-005-101-

#18717

APPROVED
LORAIN CO.
MAP DEPT.

DATE	11-8-89
PAGE	12-00-005A
BY	CAROLYN FRANCIS
VOID #	18717
AFTER	

NORTH
SCALE 1"=100'

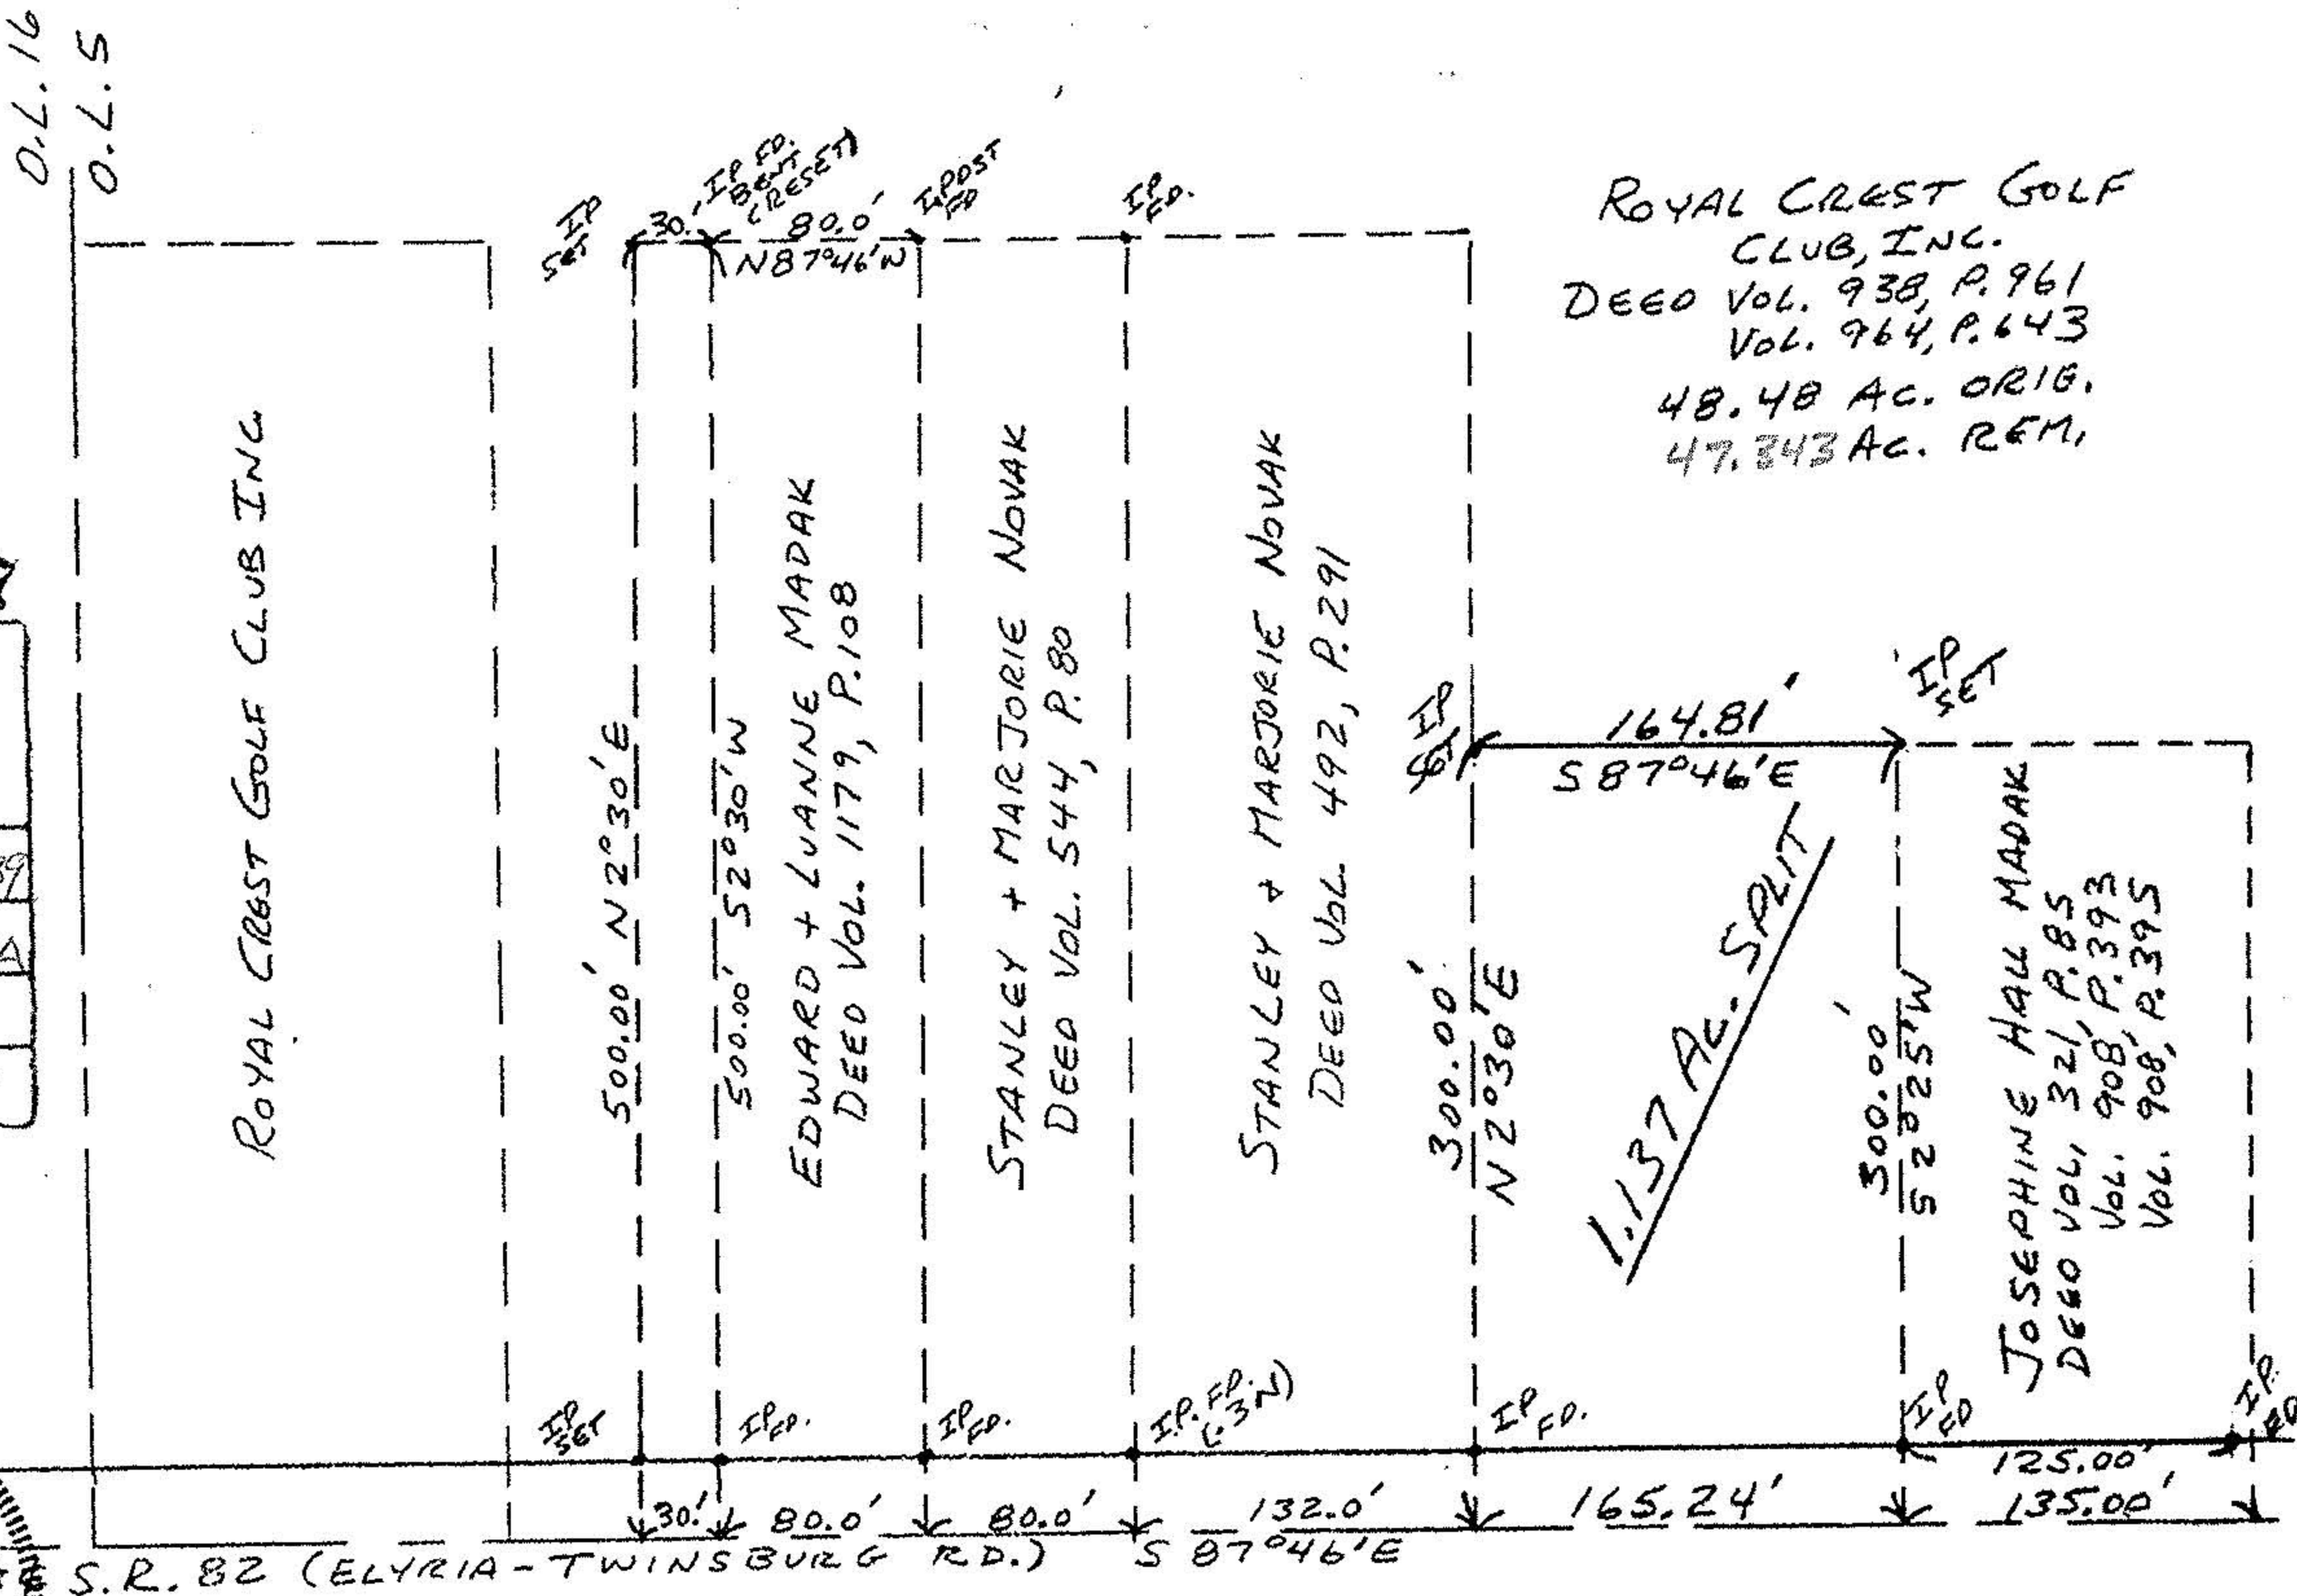

ROYAL CREST GOLF CLUB, INC.
DEED VOL. 938, P. 961
VOL. 964, P. 643
48.48 AC. ORIG.
47.843 AC. REM.

MAP OF SURVEY OF 1.137 AC.
SPLIT FOR RUSS MADAK
D.L. 5 - COLUMBIA TWP.
JOHN R. HAMILTON - REG. SURV. #686
MAY, 1988 REV. 9/89 SCALE 1"=100'