

(216) 327-6211 or 777-9616
 north ridgeville, ohio 44039
 center ridge road
 north ridgeville, ohio 44039


#17518
 07-00-018-101-

#17518

FEDERATED ENGINEERS DESIGNERS
 7-00-018-B

RECEIVED
 JUN 15 1987
 1ST FIDELITY BANK
 CINCINNATI OHIO

Builder _____ Block No. _____
 Subdivision _____ Address MILLS INDUSTRIAL PARKWAY
 City NORTH RIDGEVILLE Scale 1" = 200' 47.3
 Sublot No. _____ Date 2/5/81
 P.P.No. _____ Drawn By [Signature]

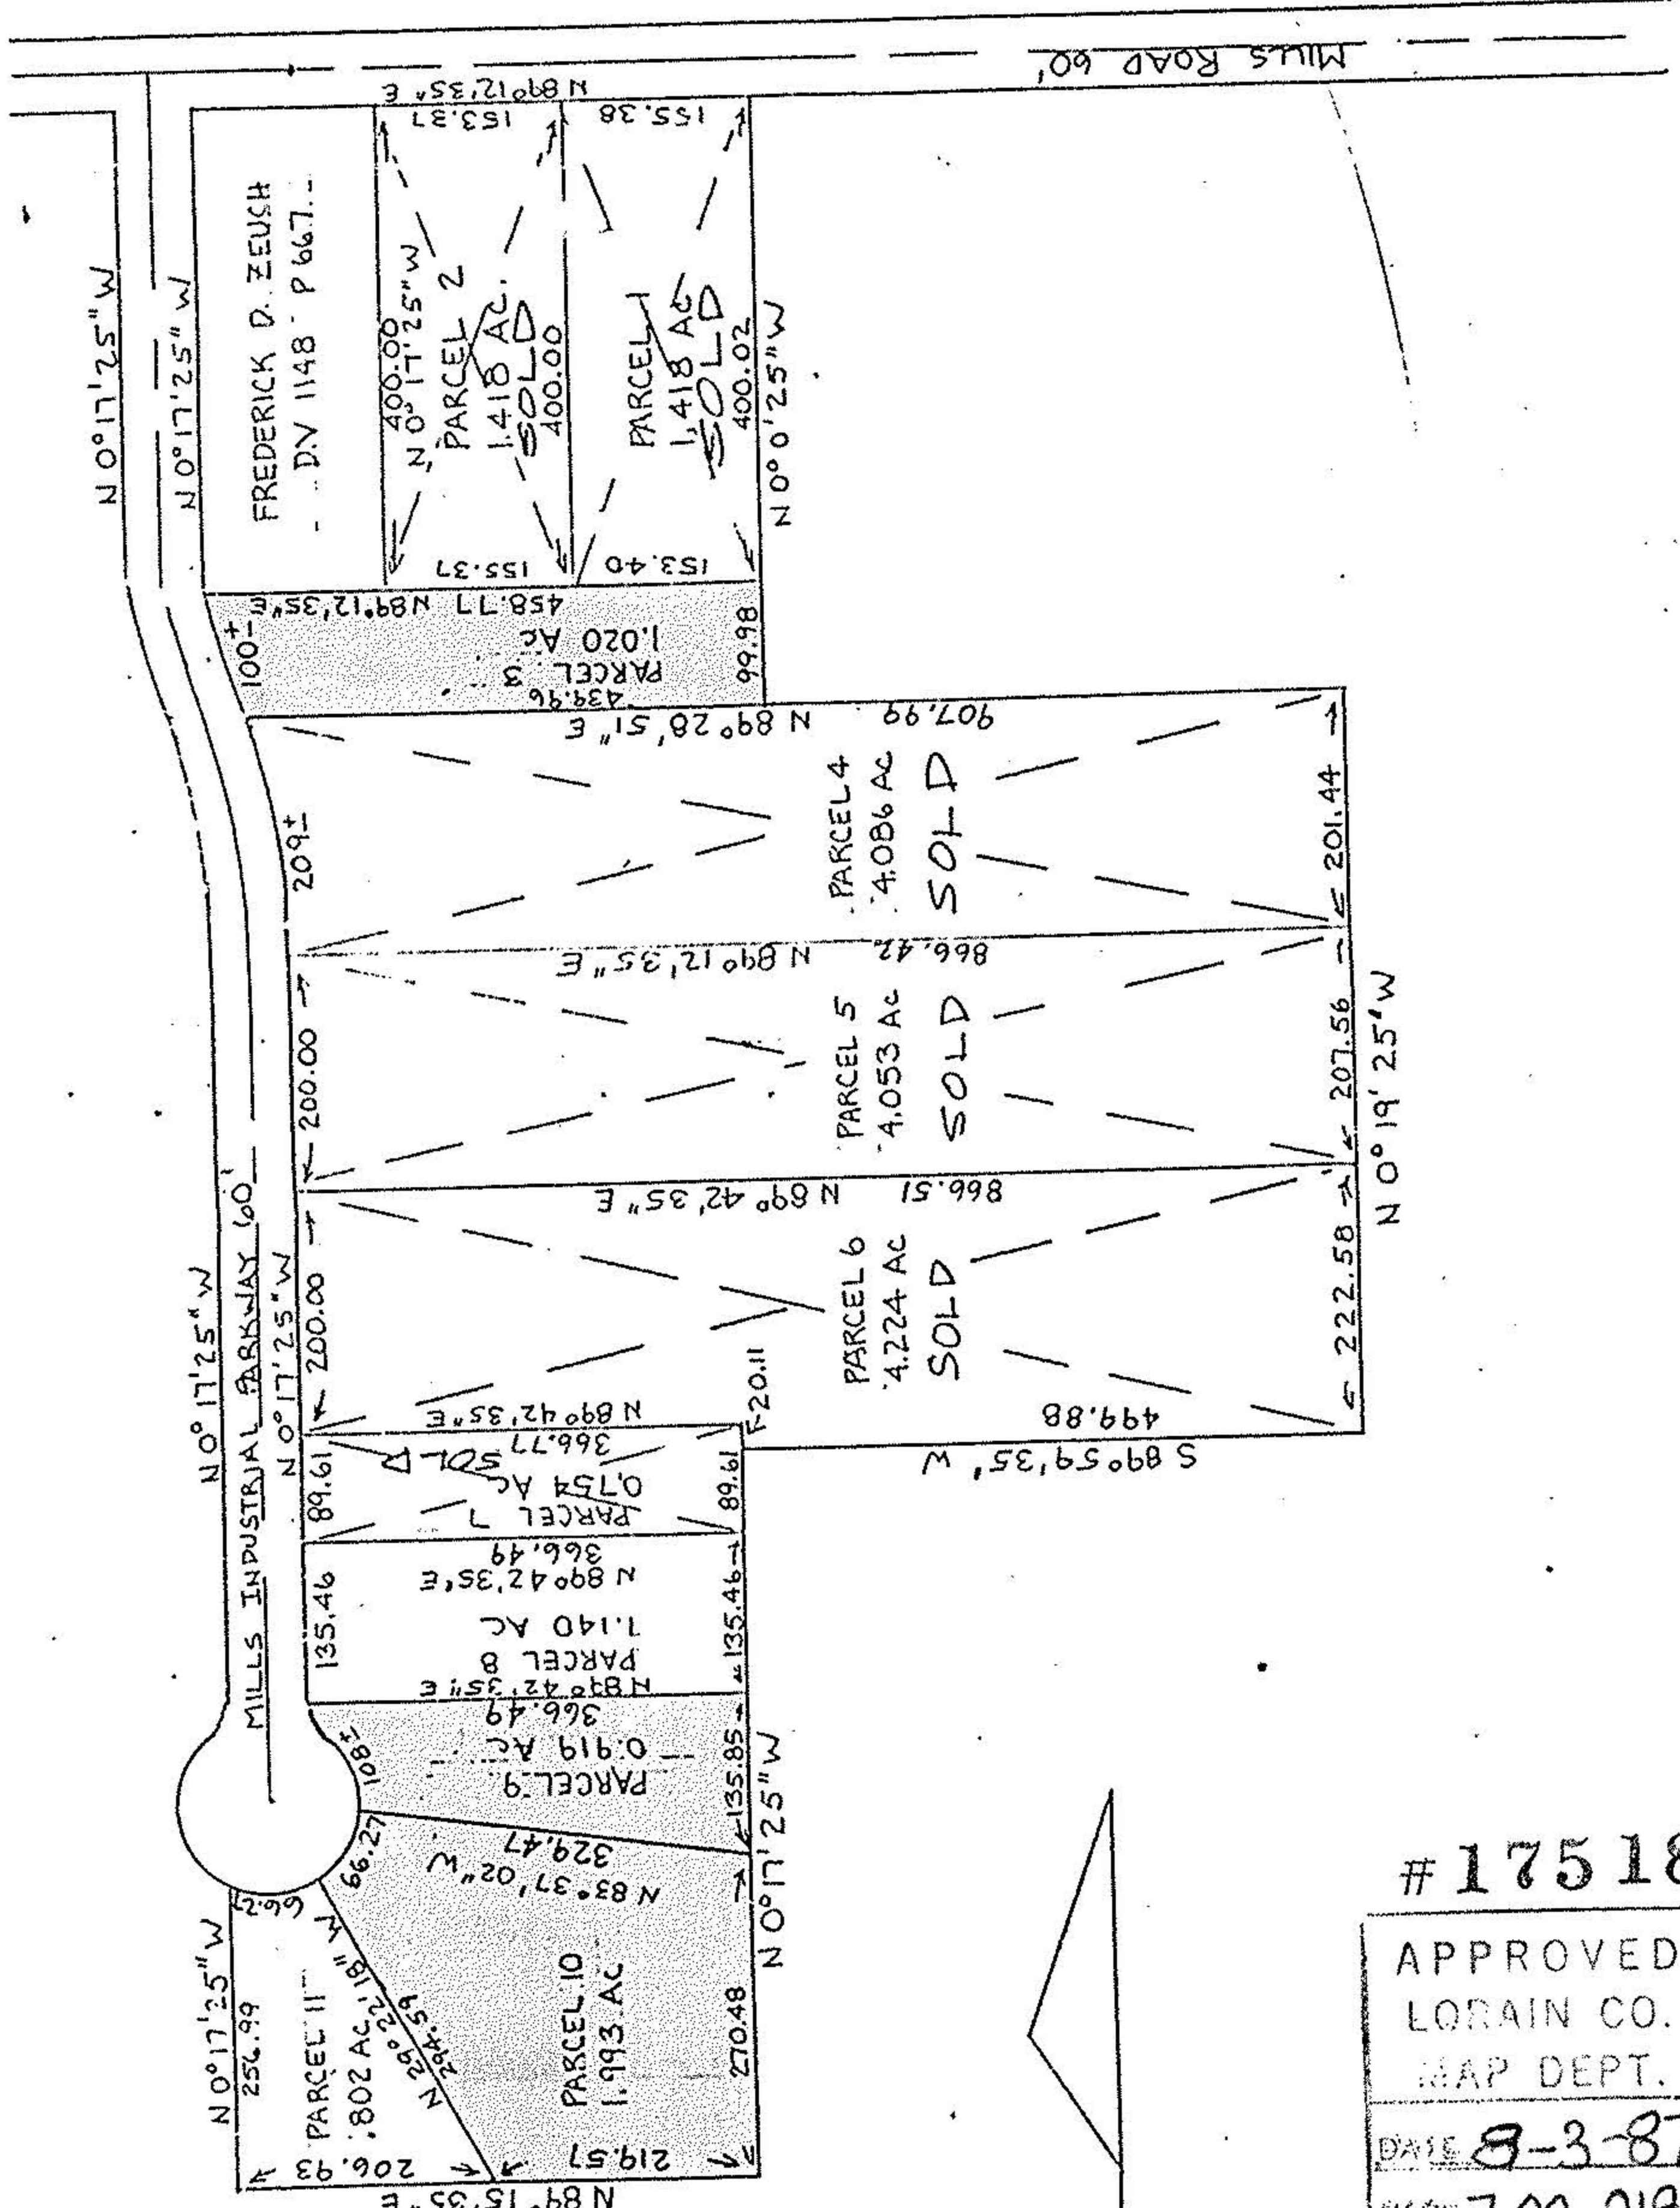

#17518
 APPROVED
 LORAIN CO.
 MAP DEPT.
 DATE 8-3-87
 PAGE 7-00-018-B
 BY C. Francis
 VOID AFTER 17518