


BERNARD G. & BETH ANN BORATO  
D.V. 1355 P. 815


MARY MOTSCHLER  
O.R.V. 77 P. 600

144

8-810-00-10

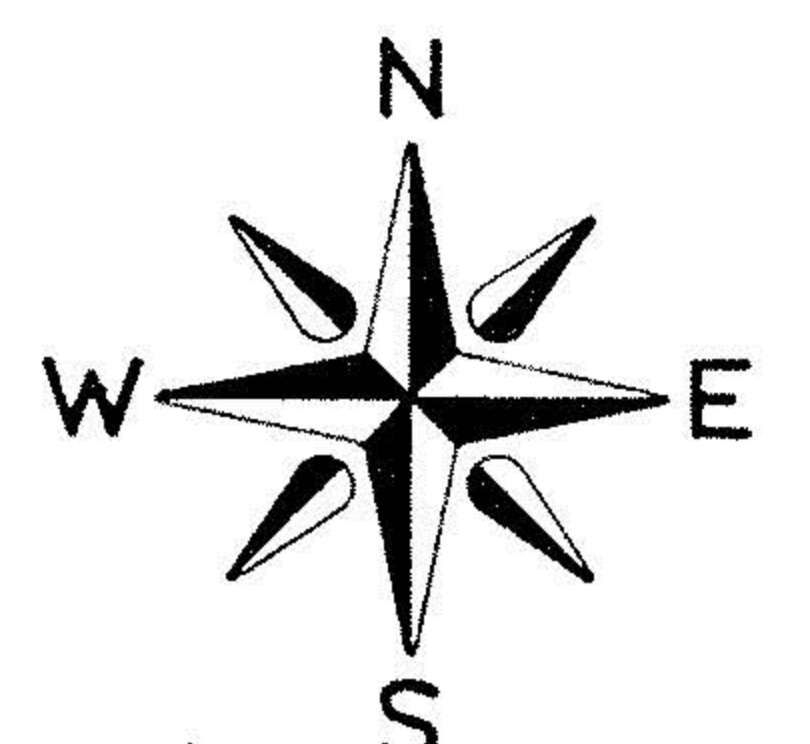

SCALE: 1" = 50'

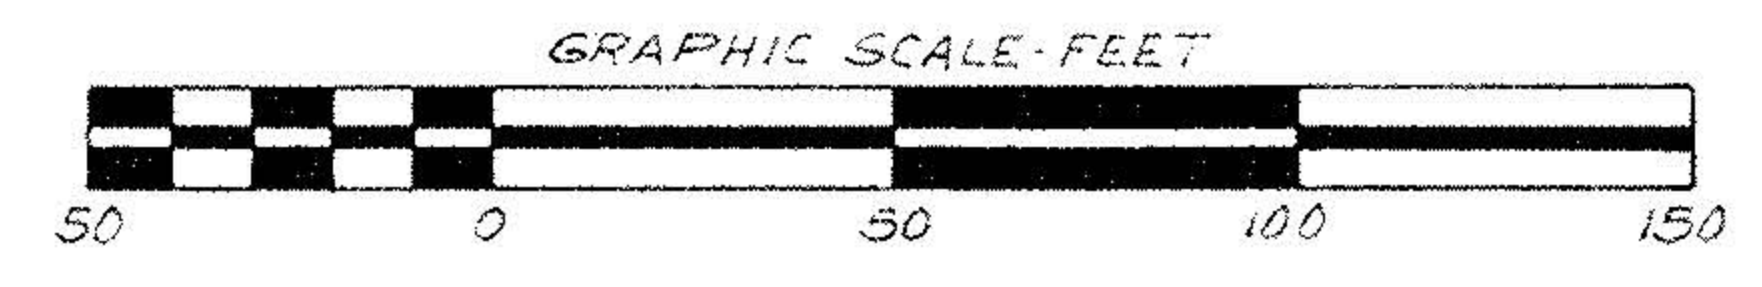

LESLIE JACK SMITH  
O.R.V. 392 P. 127

AZALEE BREEDLOVE, PATRICIA A. LOWRIE, BRUCE BREEDLOVE  
O.R.V. 164 P. 629

4.9998 AC.  
(4.1734 AC.)

(A)

MICHAEL B. &  
ROBERTA A.  
LANSEER  
D.V. 1237 P. 120

(0.4132 AC.)

(0.4132 AC.)

(C)

(B)

CITY OF NORTH RIDGEVILLE D.V. 1032 P. 224

LEWIS

STREET

20'

OLIVE AVE. 40'

54

51

WALLACE BLVD. 40'

51

61

CORNELL AVE. 40'

61

60

CENTER GATE MILLS SUB. 2  
P.V. 32

(FORMER BLOCK "A")

CENTER GATE MILLS SUBD. NO. 3  
P.V. 33

19876

APPROVED  
LORAIN CO.  
MAP DEPT.

DATE 4-24-92

PAGE 7-00-018-B

CAROLYN

BY FRANCIS

VOID # 19876

07-00-018-101

CLEVELAND ROAD HOMESITE ALLOTMENT  
P.V. 10 P. 27 & 28

BOUNDARY SURVEY  
PART OF RIDGEVILLE TOWNSHIP ORIG. LOT 18  
CITY OF NORTH RIDGEVILLE, COUNTY OF LORAIN  
STATE OF OHIO  
SCALE: 1" = 50'  
DECEMBER, 1991  
REV. JAN. 20, 1992 (I.P. Notation)



David L. Elwell  
DAVID L. ELWELL - REG. SURV. 6333



91-427