


SURVEY FOR
RUTH MUSIAL
 CITY OF NORTH RIDGEVILLE STATE OF OHIO
 RIDGEVILLE TWP. OL. 20 LORAIN COUNTY
 CARLSON SURVEYS
 440-926-0200

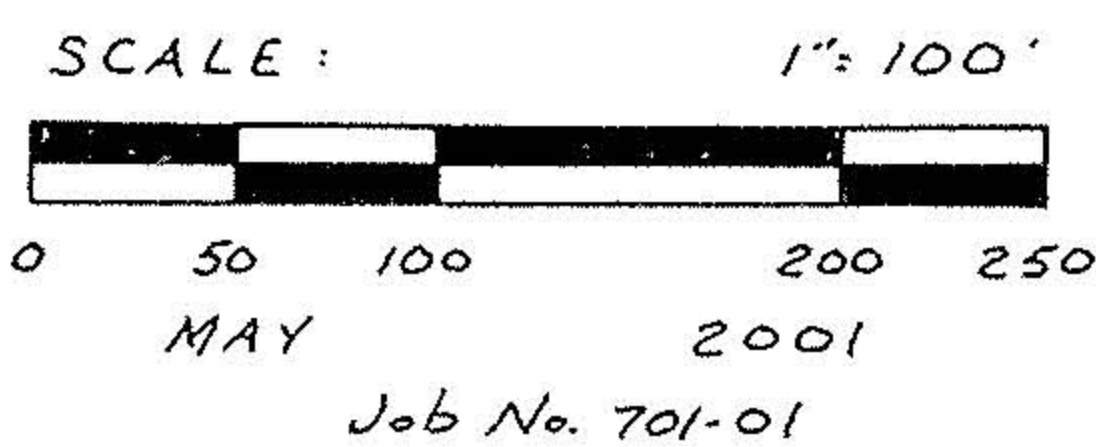


Bearings are to an assumed meridian and used to indicate angles only.



ASSUMED

- 099 Kalju Carl & Anna B. Noorma
O.R.V. 261 P. 360
- 098 Joseph & Anna Blaze Wrona
O.R.V. 261 P. 358
- 095 Janos & Eva Der
O.R.V. 252 P. 577
- 097 Frank J. & Kerstin K. Lomarco
O.R.V. 261 P. 356
- 100 FJD Properties
Doc. No. 98-0584765

LEGEND
 c = Calculated distance
 d = deed distance
 m = measured distance
 r.f.u. = record distance & used
 c/c = centerline to centerline
 1.Pn Set = 5/16" x 30" rebar with cap stamped Carlson
 ■ = Iron Pin Monument

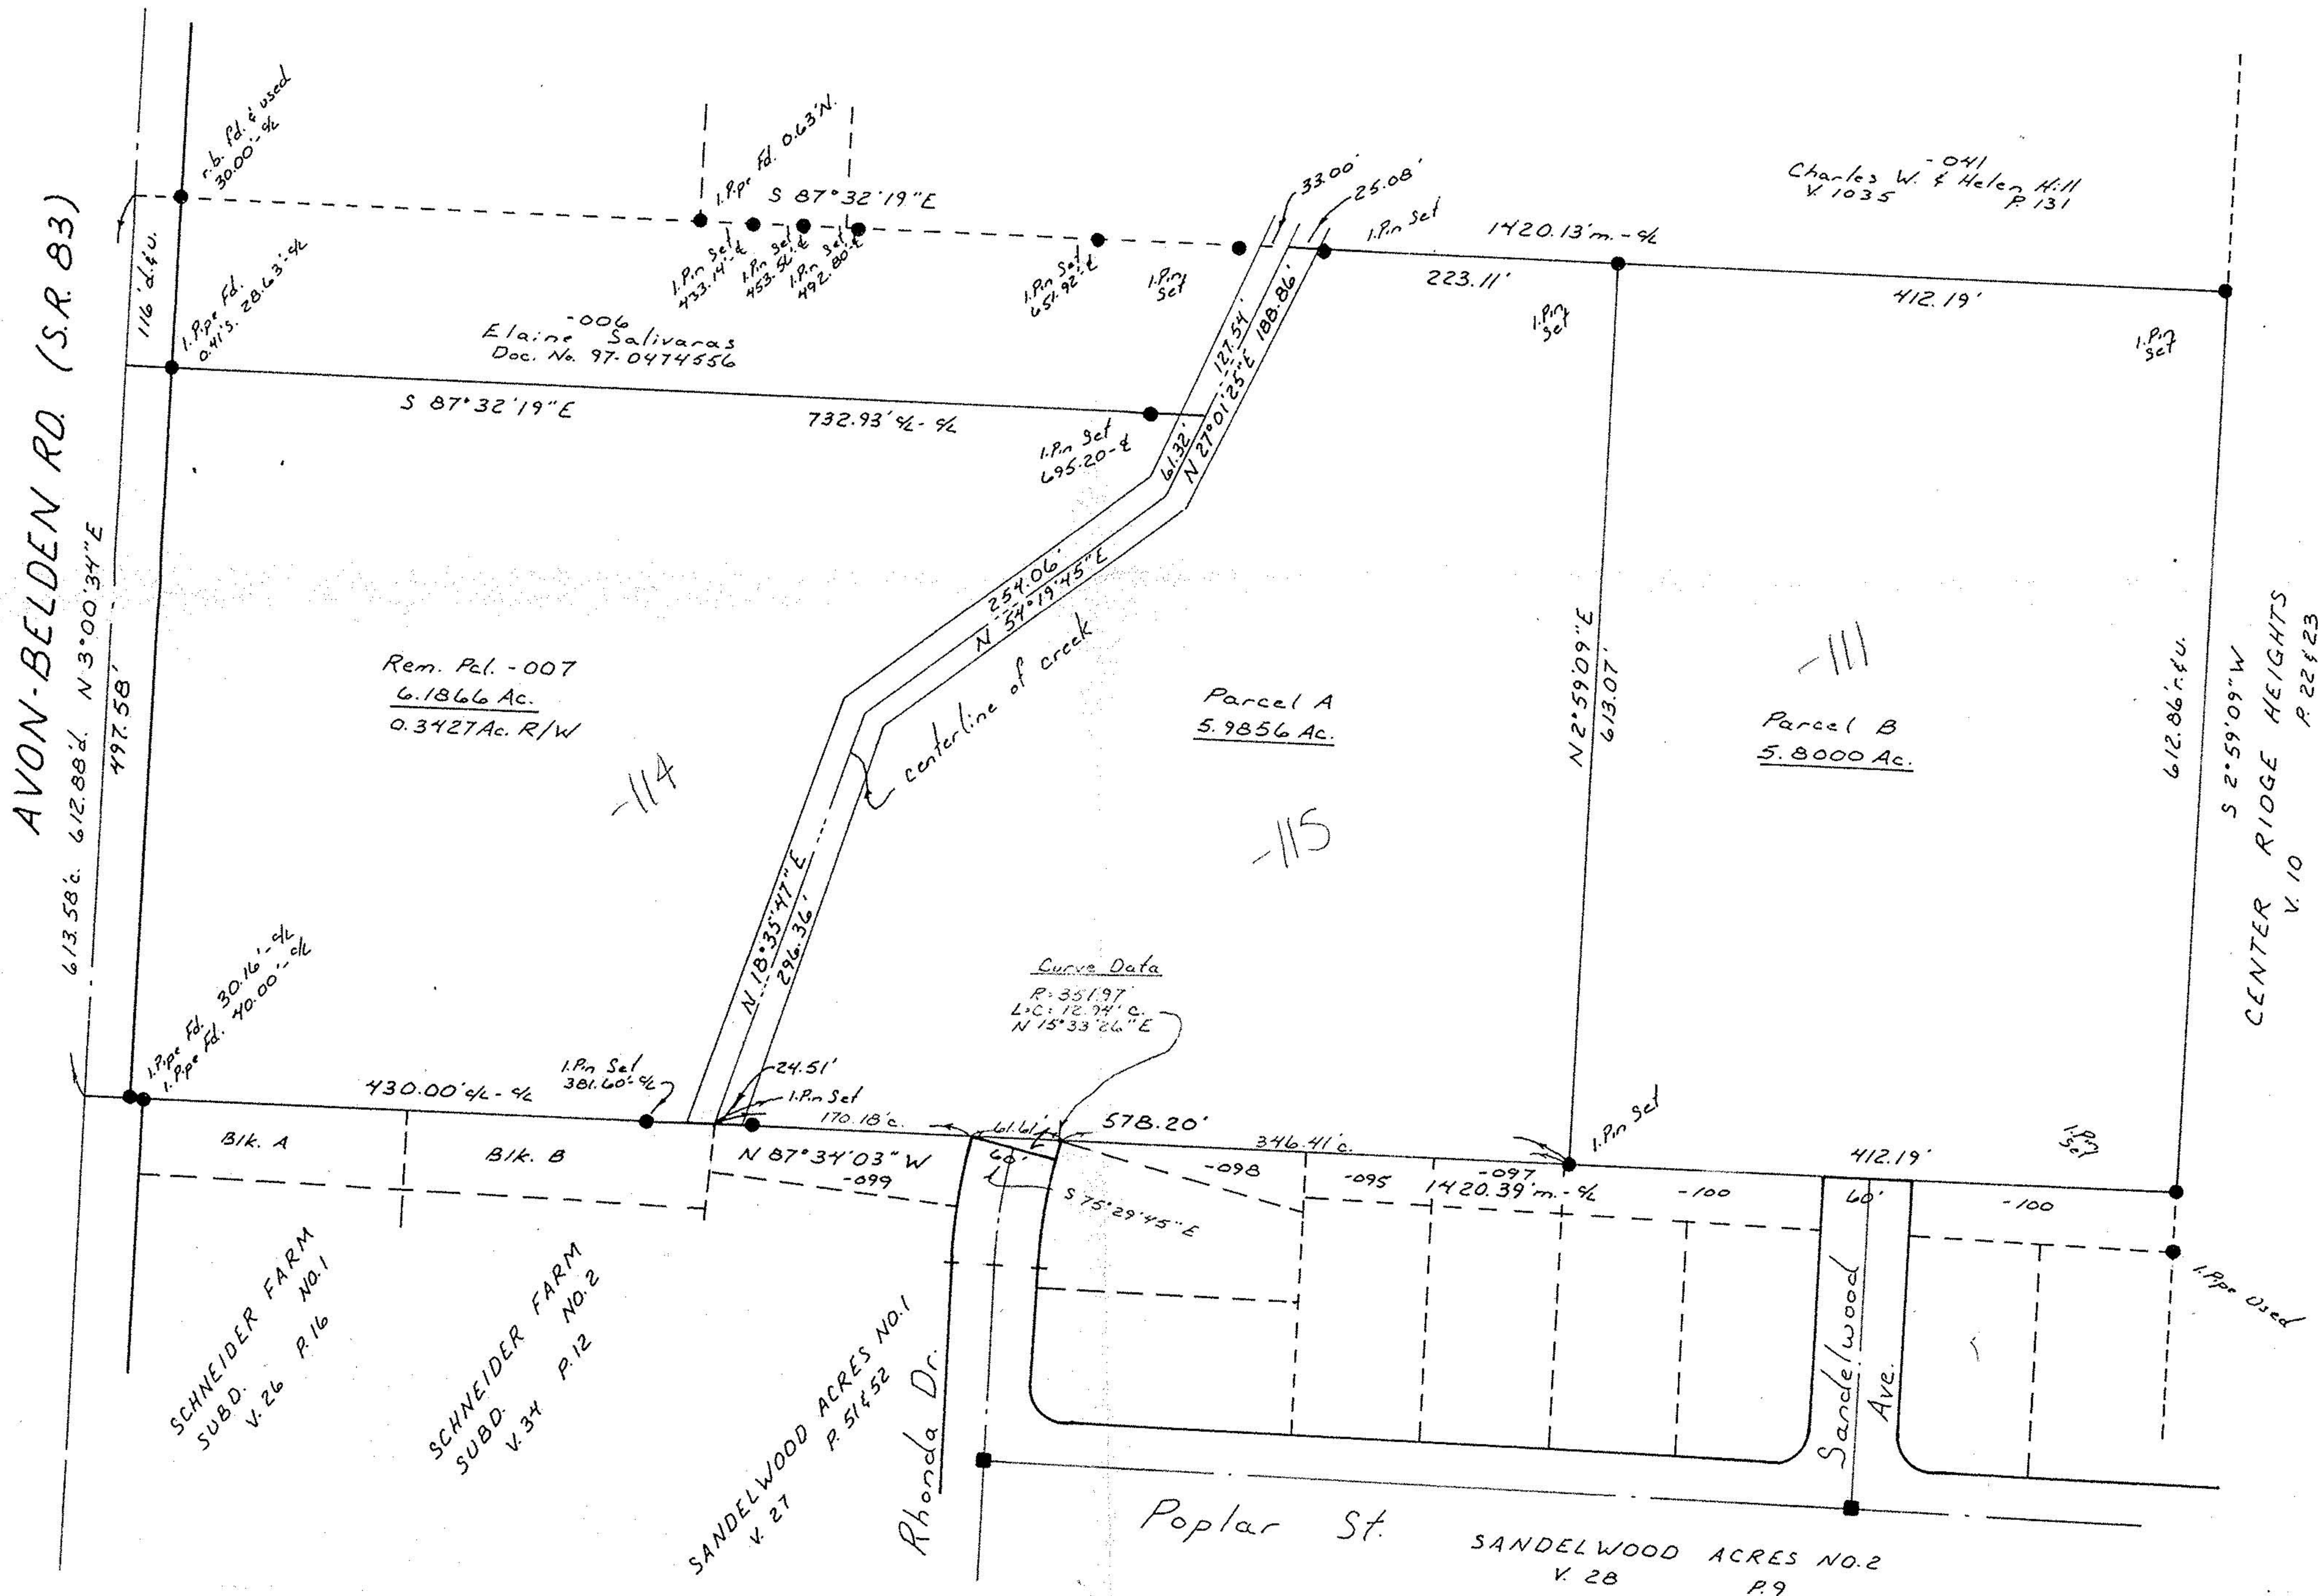

00803

APPROVED LORAIN CO. MAP DEPT
DATE 7-13-01
PAGE 7-00-020-A.C
BY JHATERLD
*01-00803