


PREPARED FOR:
MORELAND HOMES INC.
N. RIDGEVILLE, OH

PREPARED BY:
HAPONEK AND ASSOC INC.
ENGINEERS & SURVEYORS
N. RIDGEVILLE, OH

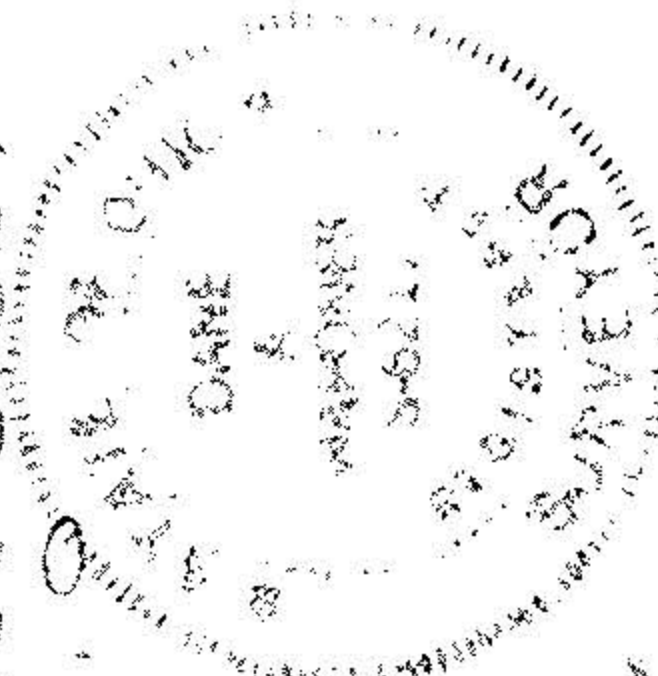

[Handwritten Signature]


LAND SPLIT
OF PART OF
CENTER RIDGE HEIGHTS
OF PART OF
ORIGINAL LOTS 20 & 21
RIDGEVILLE TWP.
NOW IN
CITY OF N RIDGEVILLE

EASTVIEW

AVE 40'

SYCAMORE ST 40'

20'

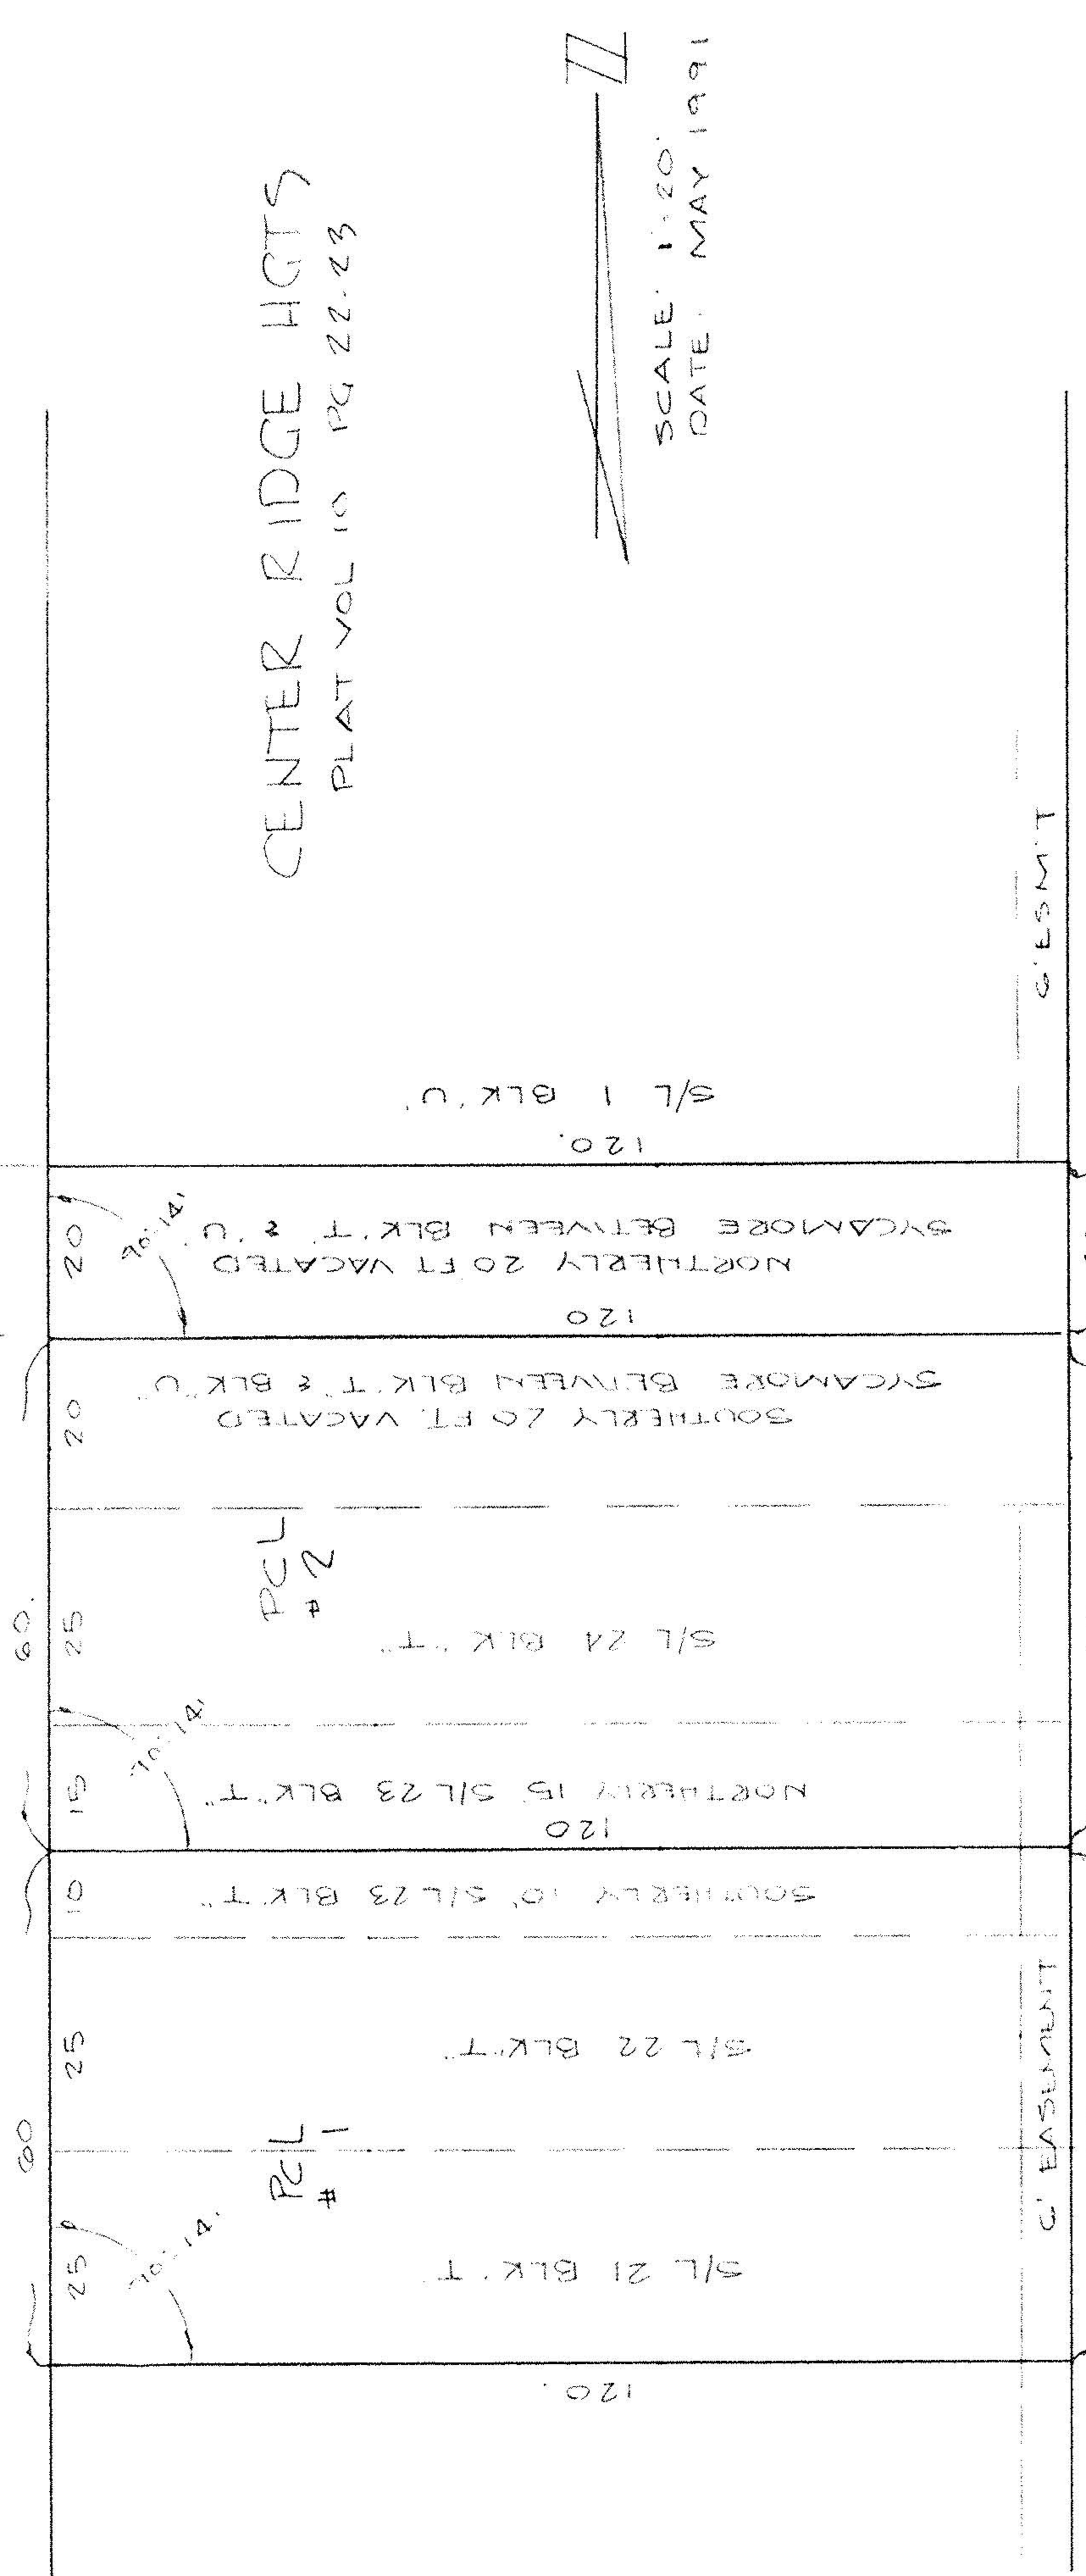

CENTER RIDGE HGTS
PLAT VOL 10 PG 22-23



SCALE: 1"=20'
DATE: MAY 1991

07-00-020-126-
07-00-020-131-

19637
APPROVED
LORAIN CO.
MAP DEPT.
DATE 10-31-91
PAGE 7-20-22-D
BY CAROLYN
FRANCS
VOID
AFTER # 19637