
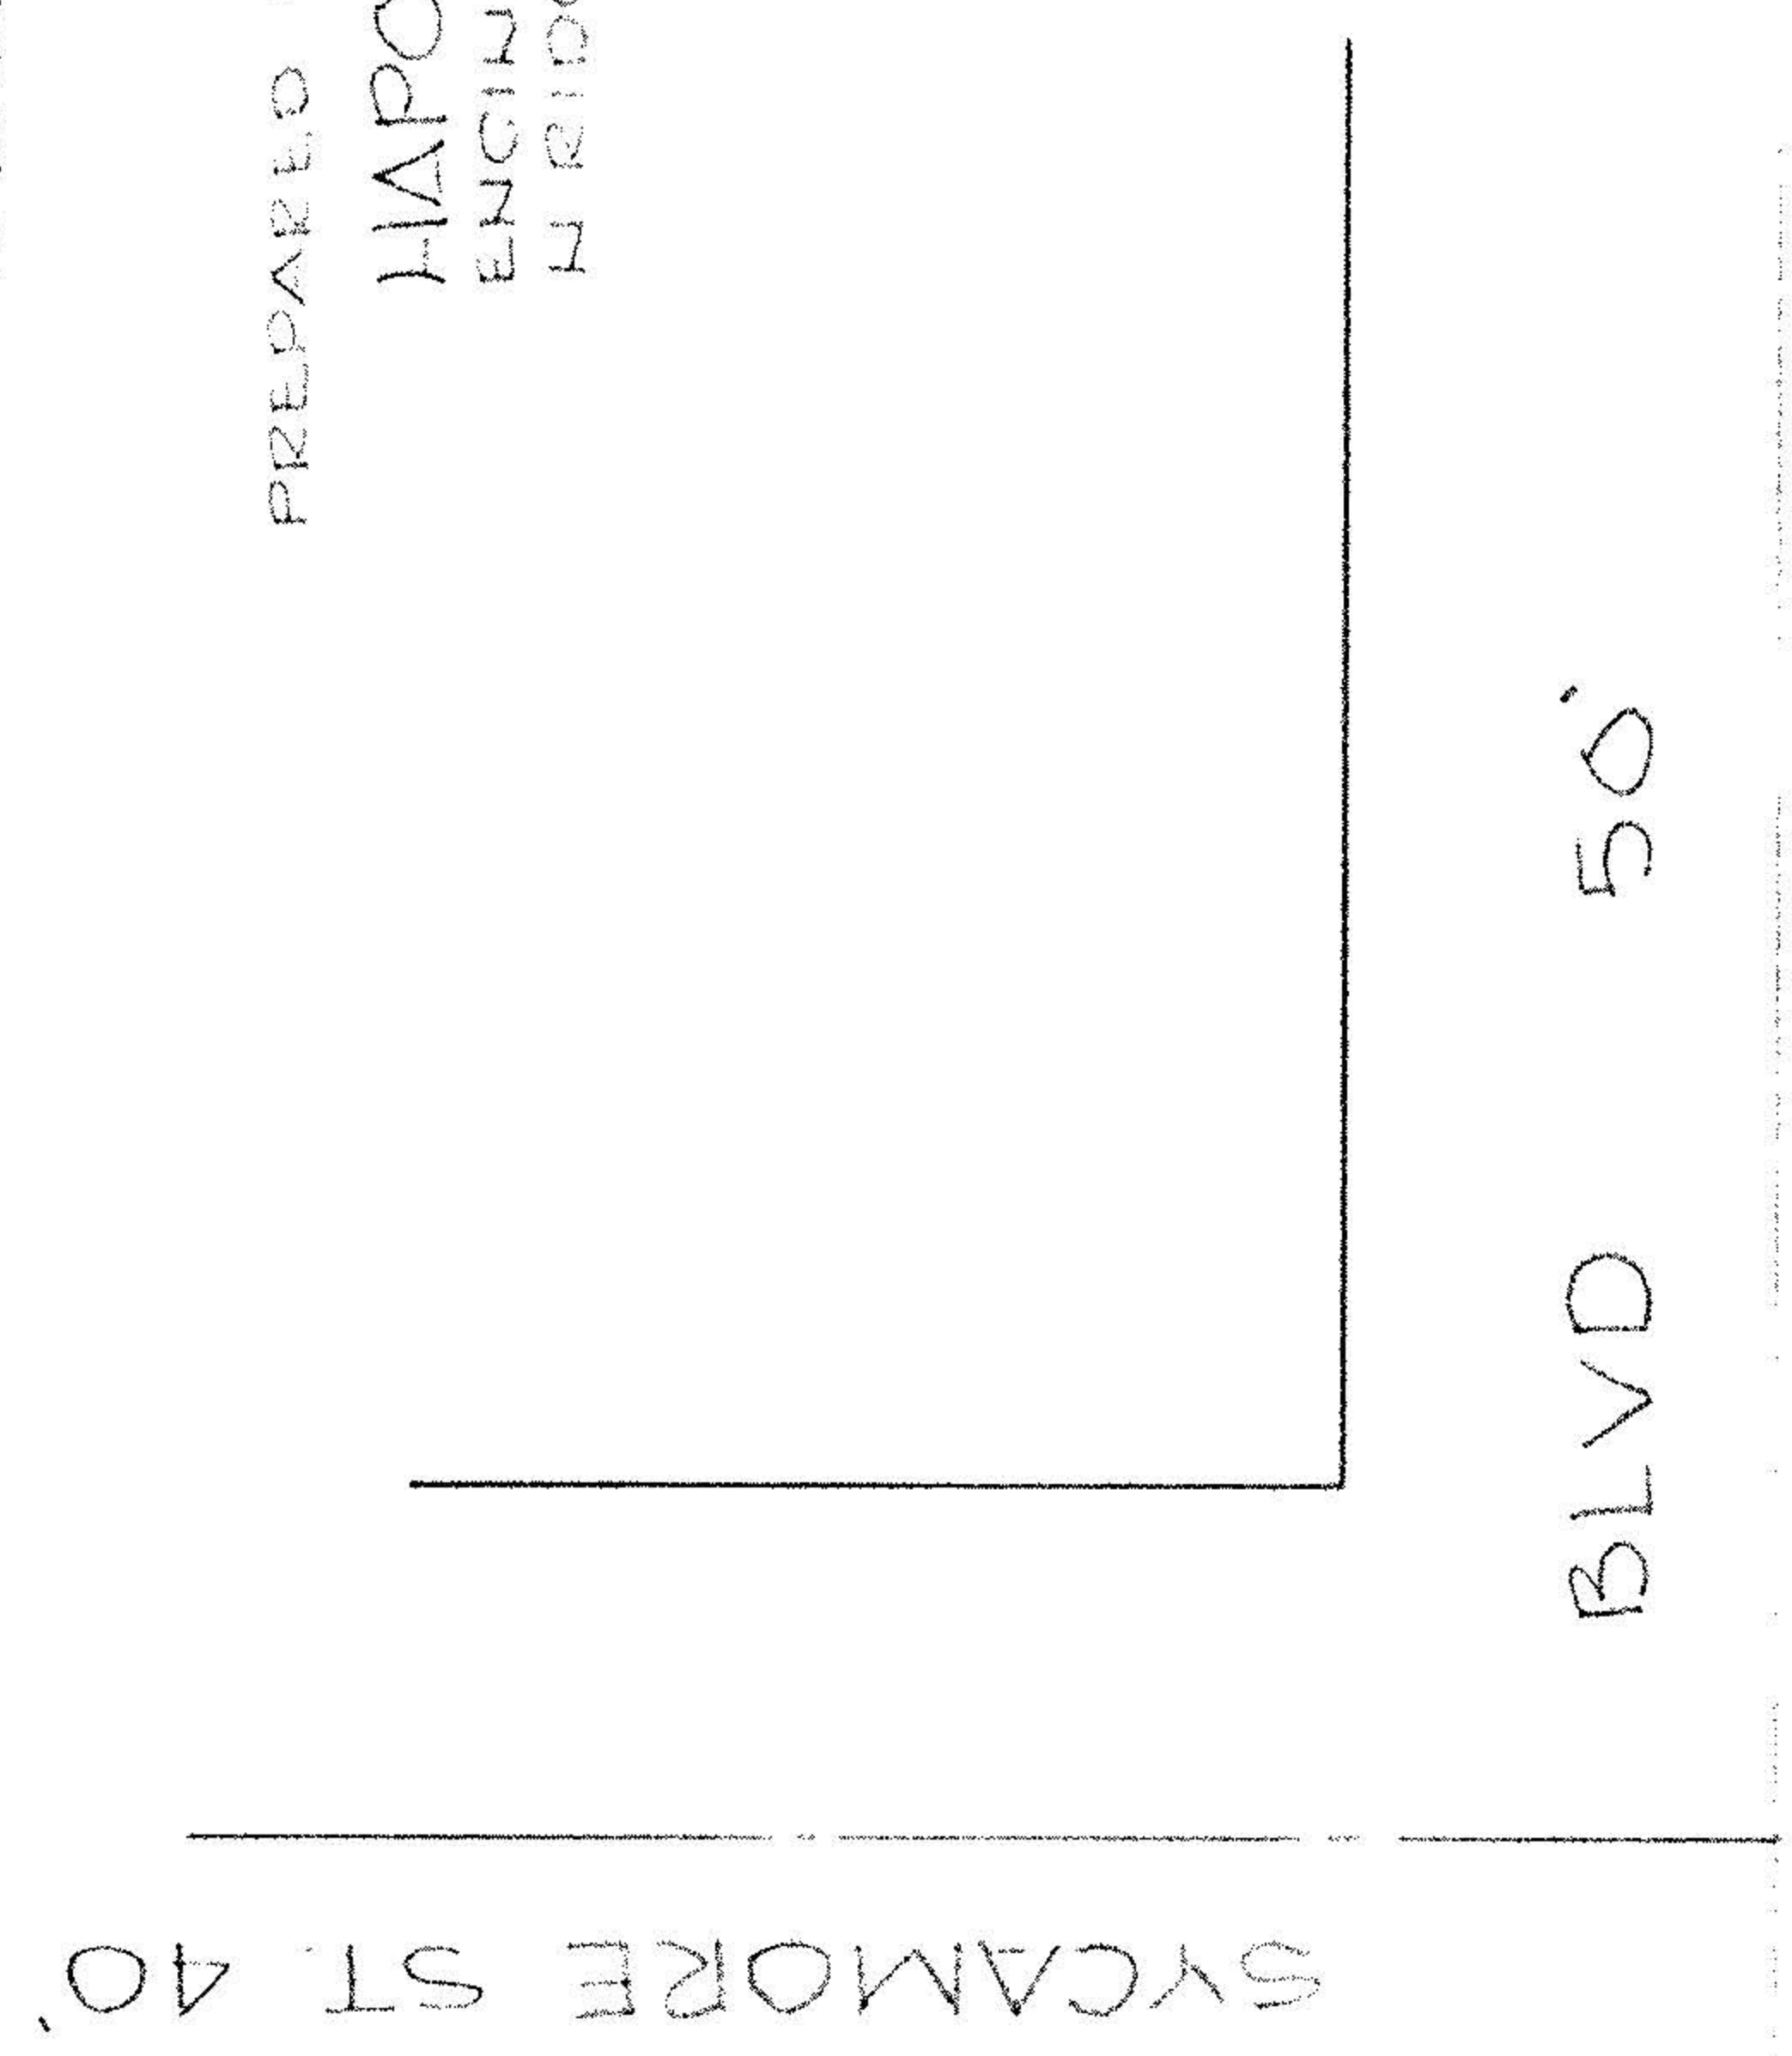


LAND SPLIT
 OF PART OF
 CENTER RIDGE HEIGHTS
 OF PART OF
 ORIGINAL LOTS 20 AND 21
 RIDGEVILLE TWP.
 NOV IN
 CITY OF N. RIDGEVILLE

PREPARED FOR:
 MORELAND HOMES INC.
 N. RIDGEVILLE, O


PREPARED BY:
 HAPONEK AND ASSOC
 ENGINEERS & SURVEYORS
 N. RIDGEVILLE, O

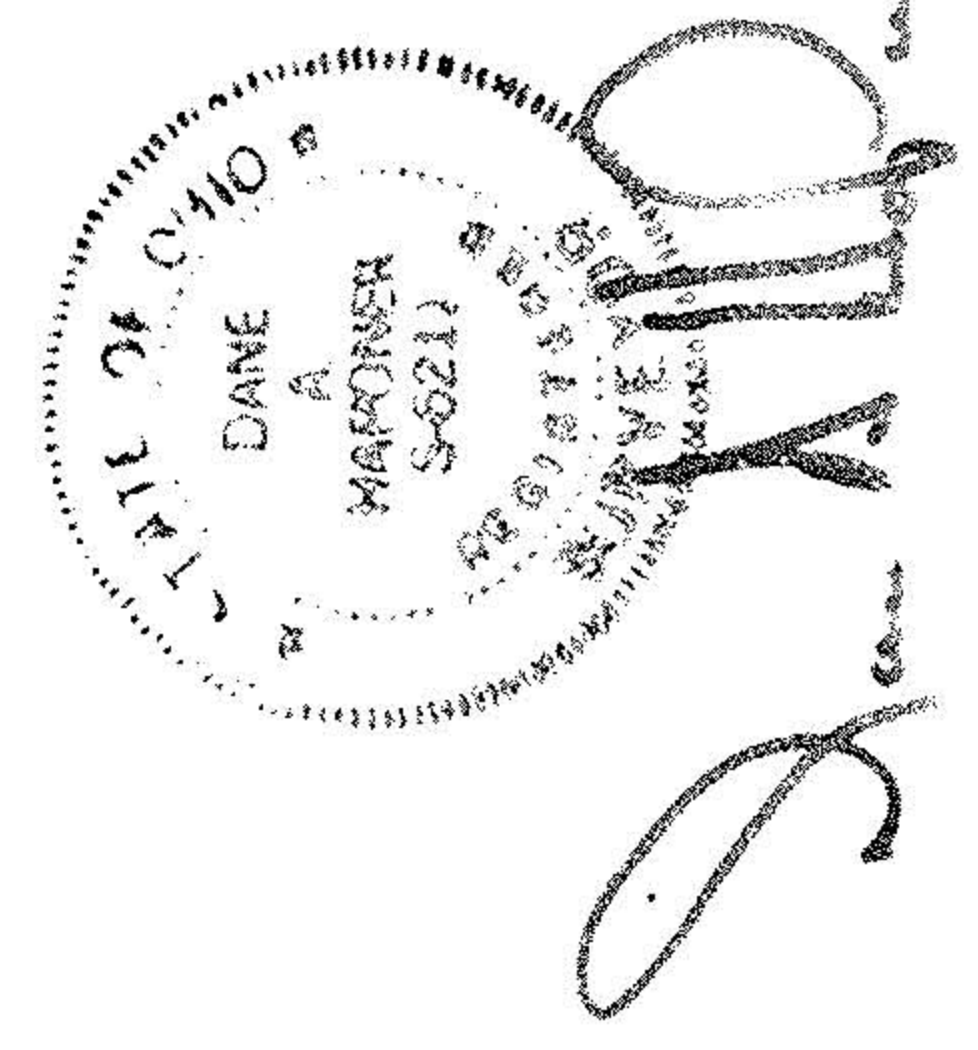

RIDGEVIEW

BLVD 50'

SCALE: 1" = 20'
 DATE: MAY 1991

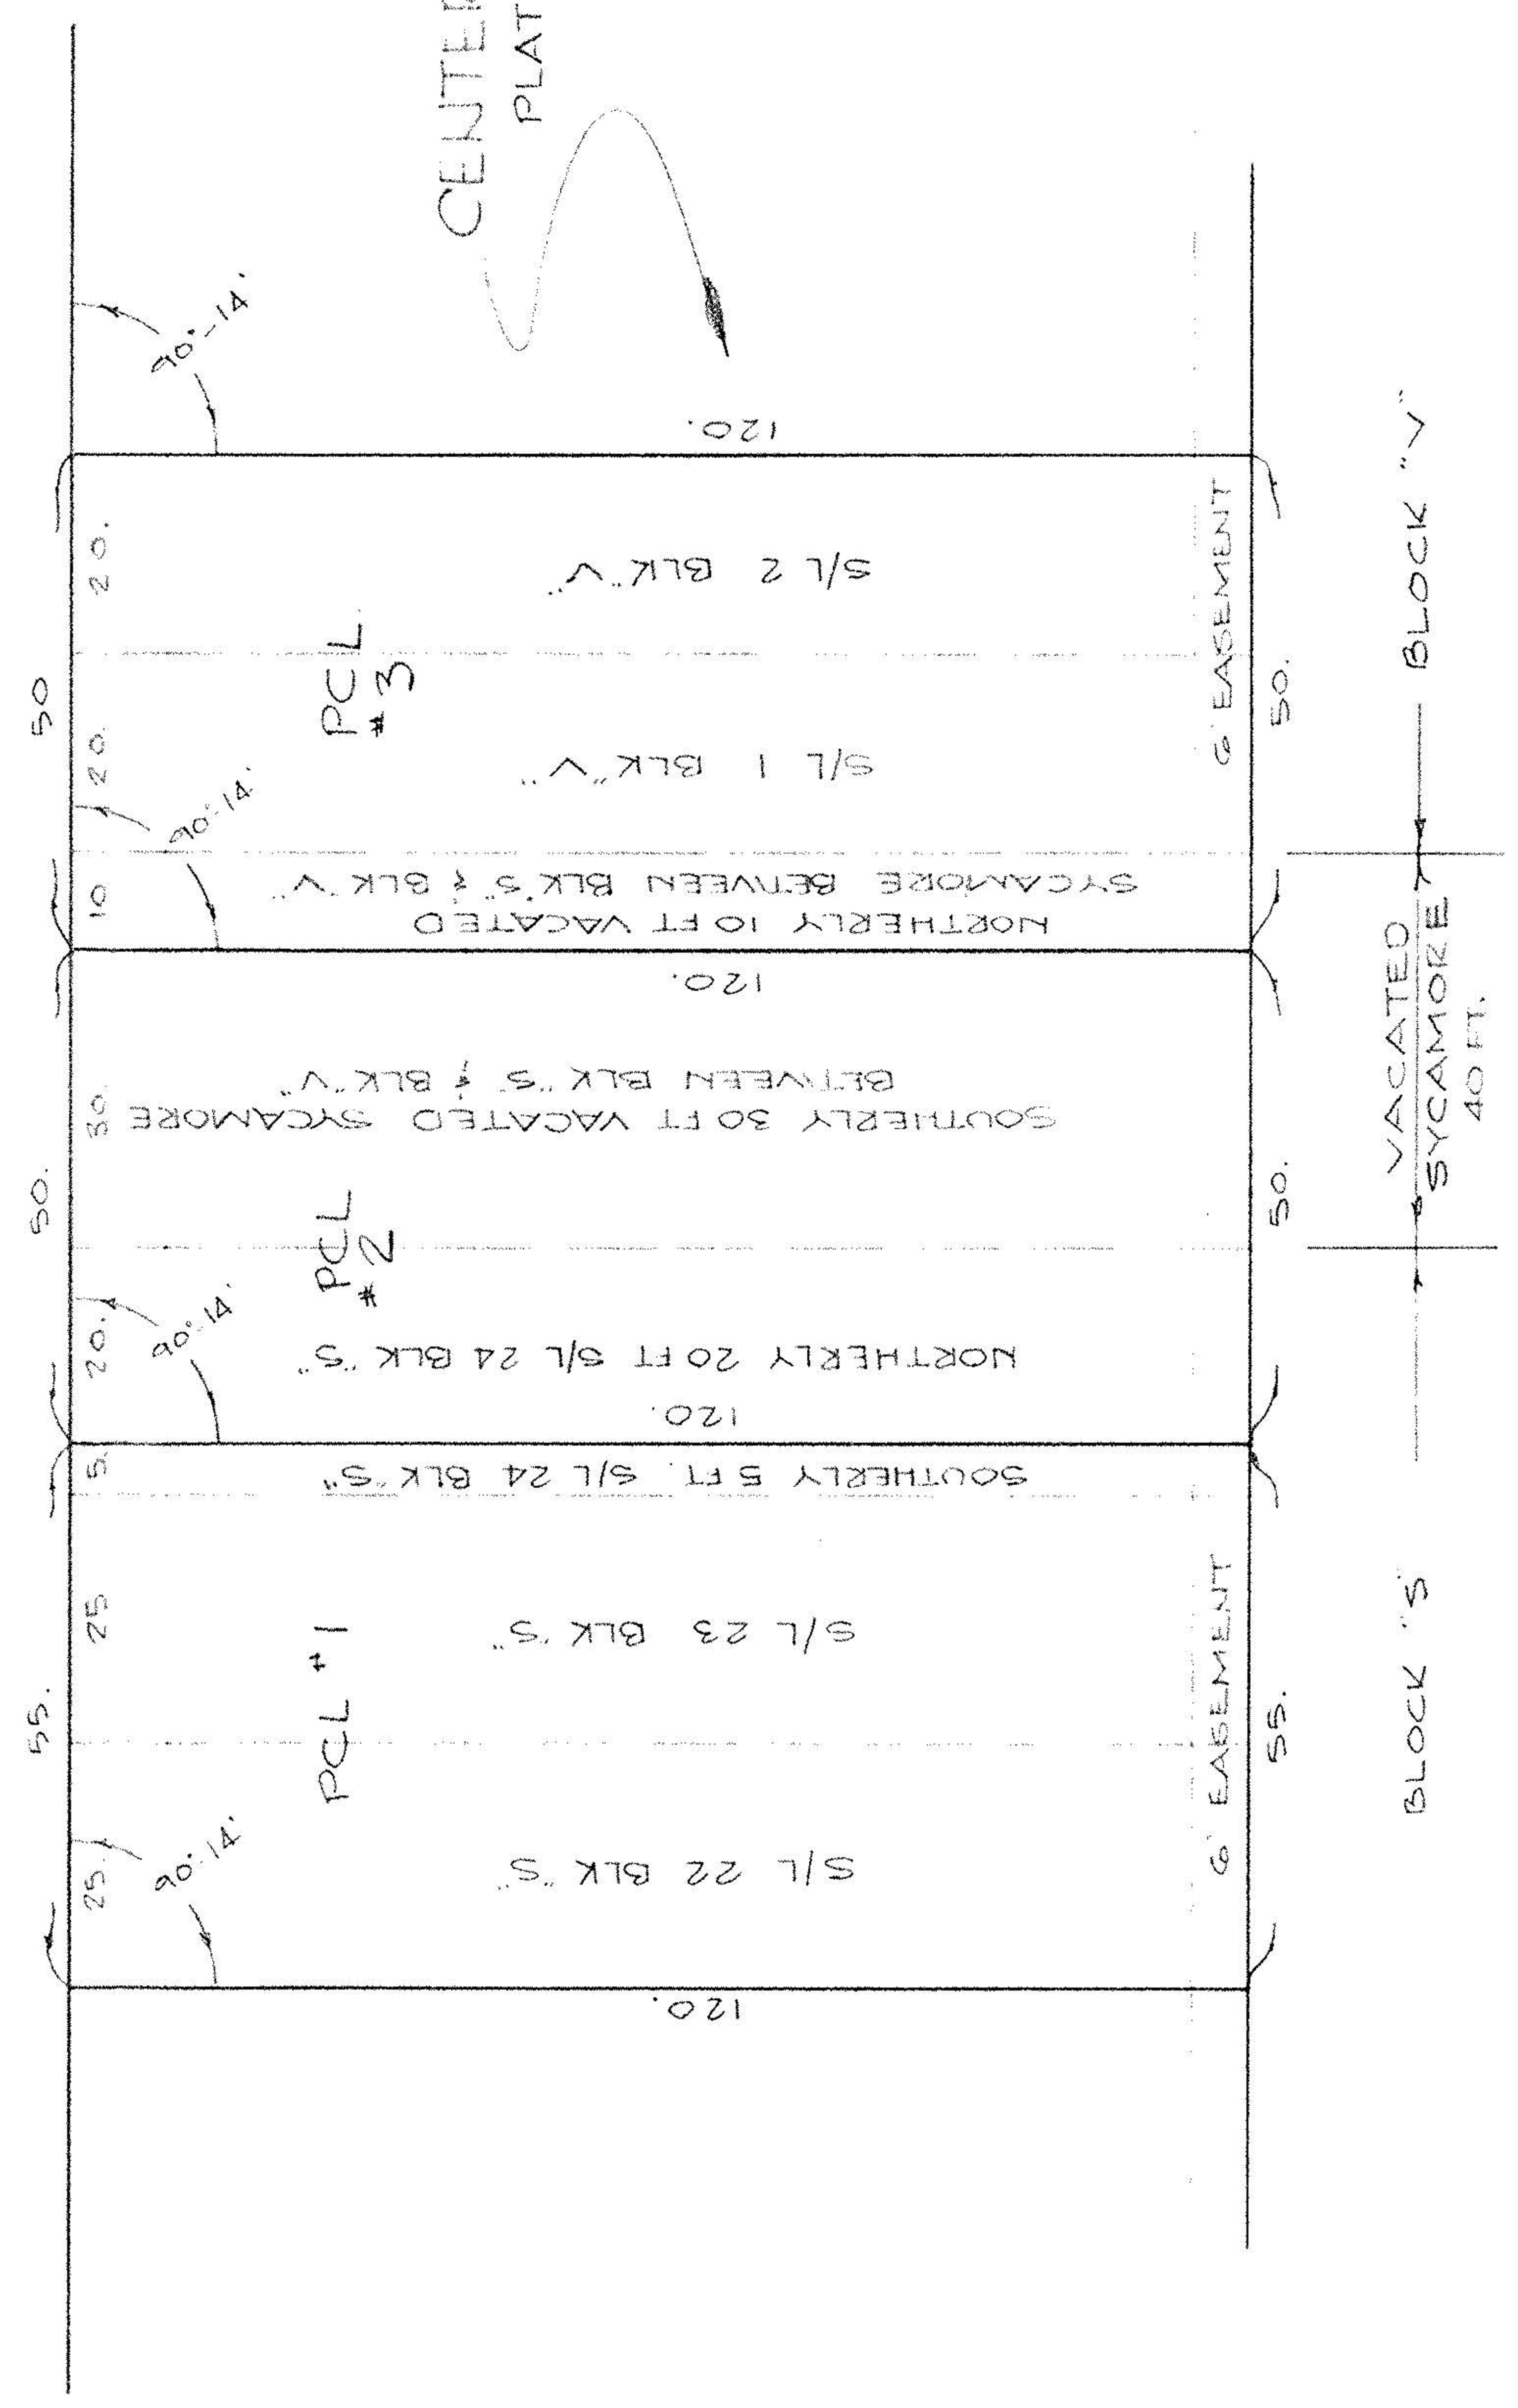

07-00-020-125-521-00-10
 130-

19637
 APPROVED
 LORAIN CO.
 MAP DEPT.
 DATE 10-31-91
 FILE 7-00-030-0
 CAROLYN
 ST. FRANCIS
 VOID
 AFTER # 19637