


HAPONER & ASSOCIATES, INC. Engineers & Surveyors

34100 Center Ridge Road • NORTH RIDGEVILLE, OHIO 44039 • (216) 327-4776 • Lorain 288-4400


00-020-D

PLOT PLAN OF SUBLOT 21, 22 AND SOUTHERLY 10FT S/L 23 BLK "T"

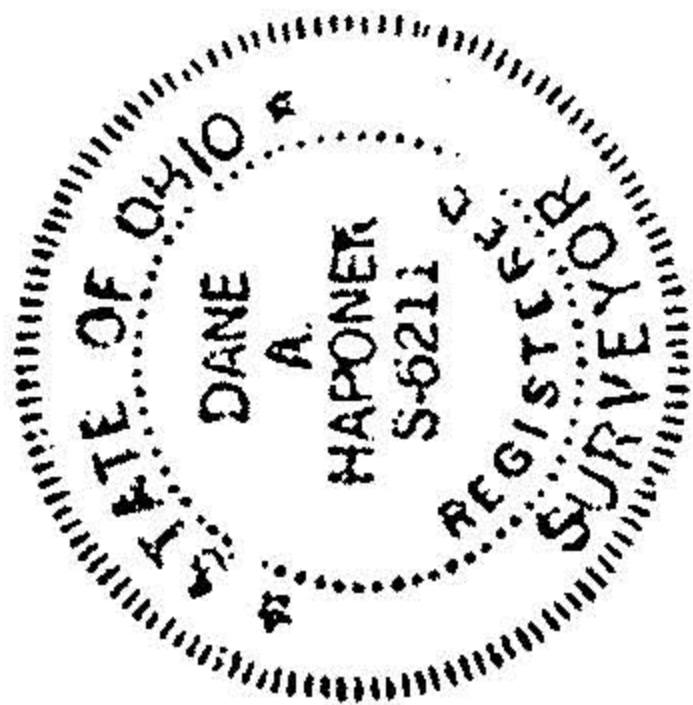


SYCAMORE

EASTVIEW 40'

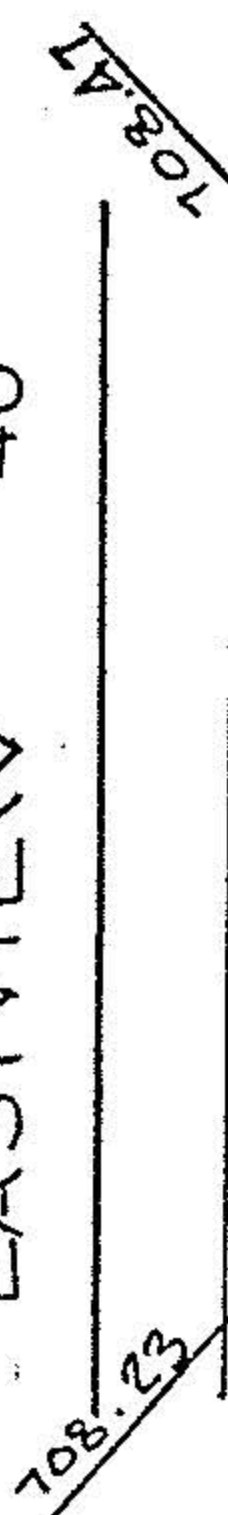

19270

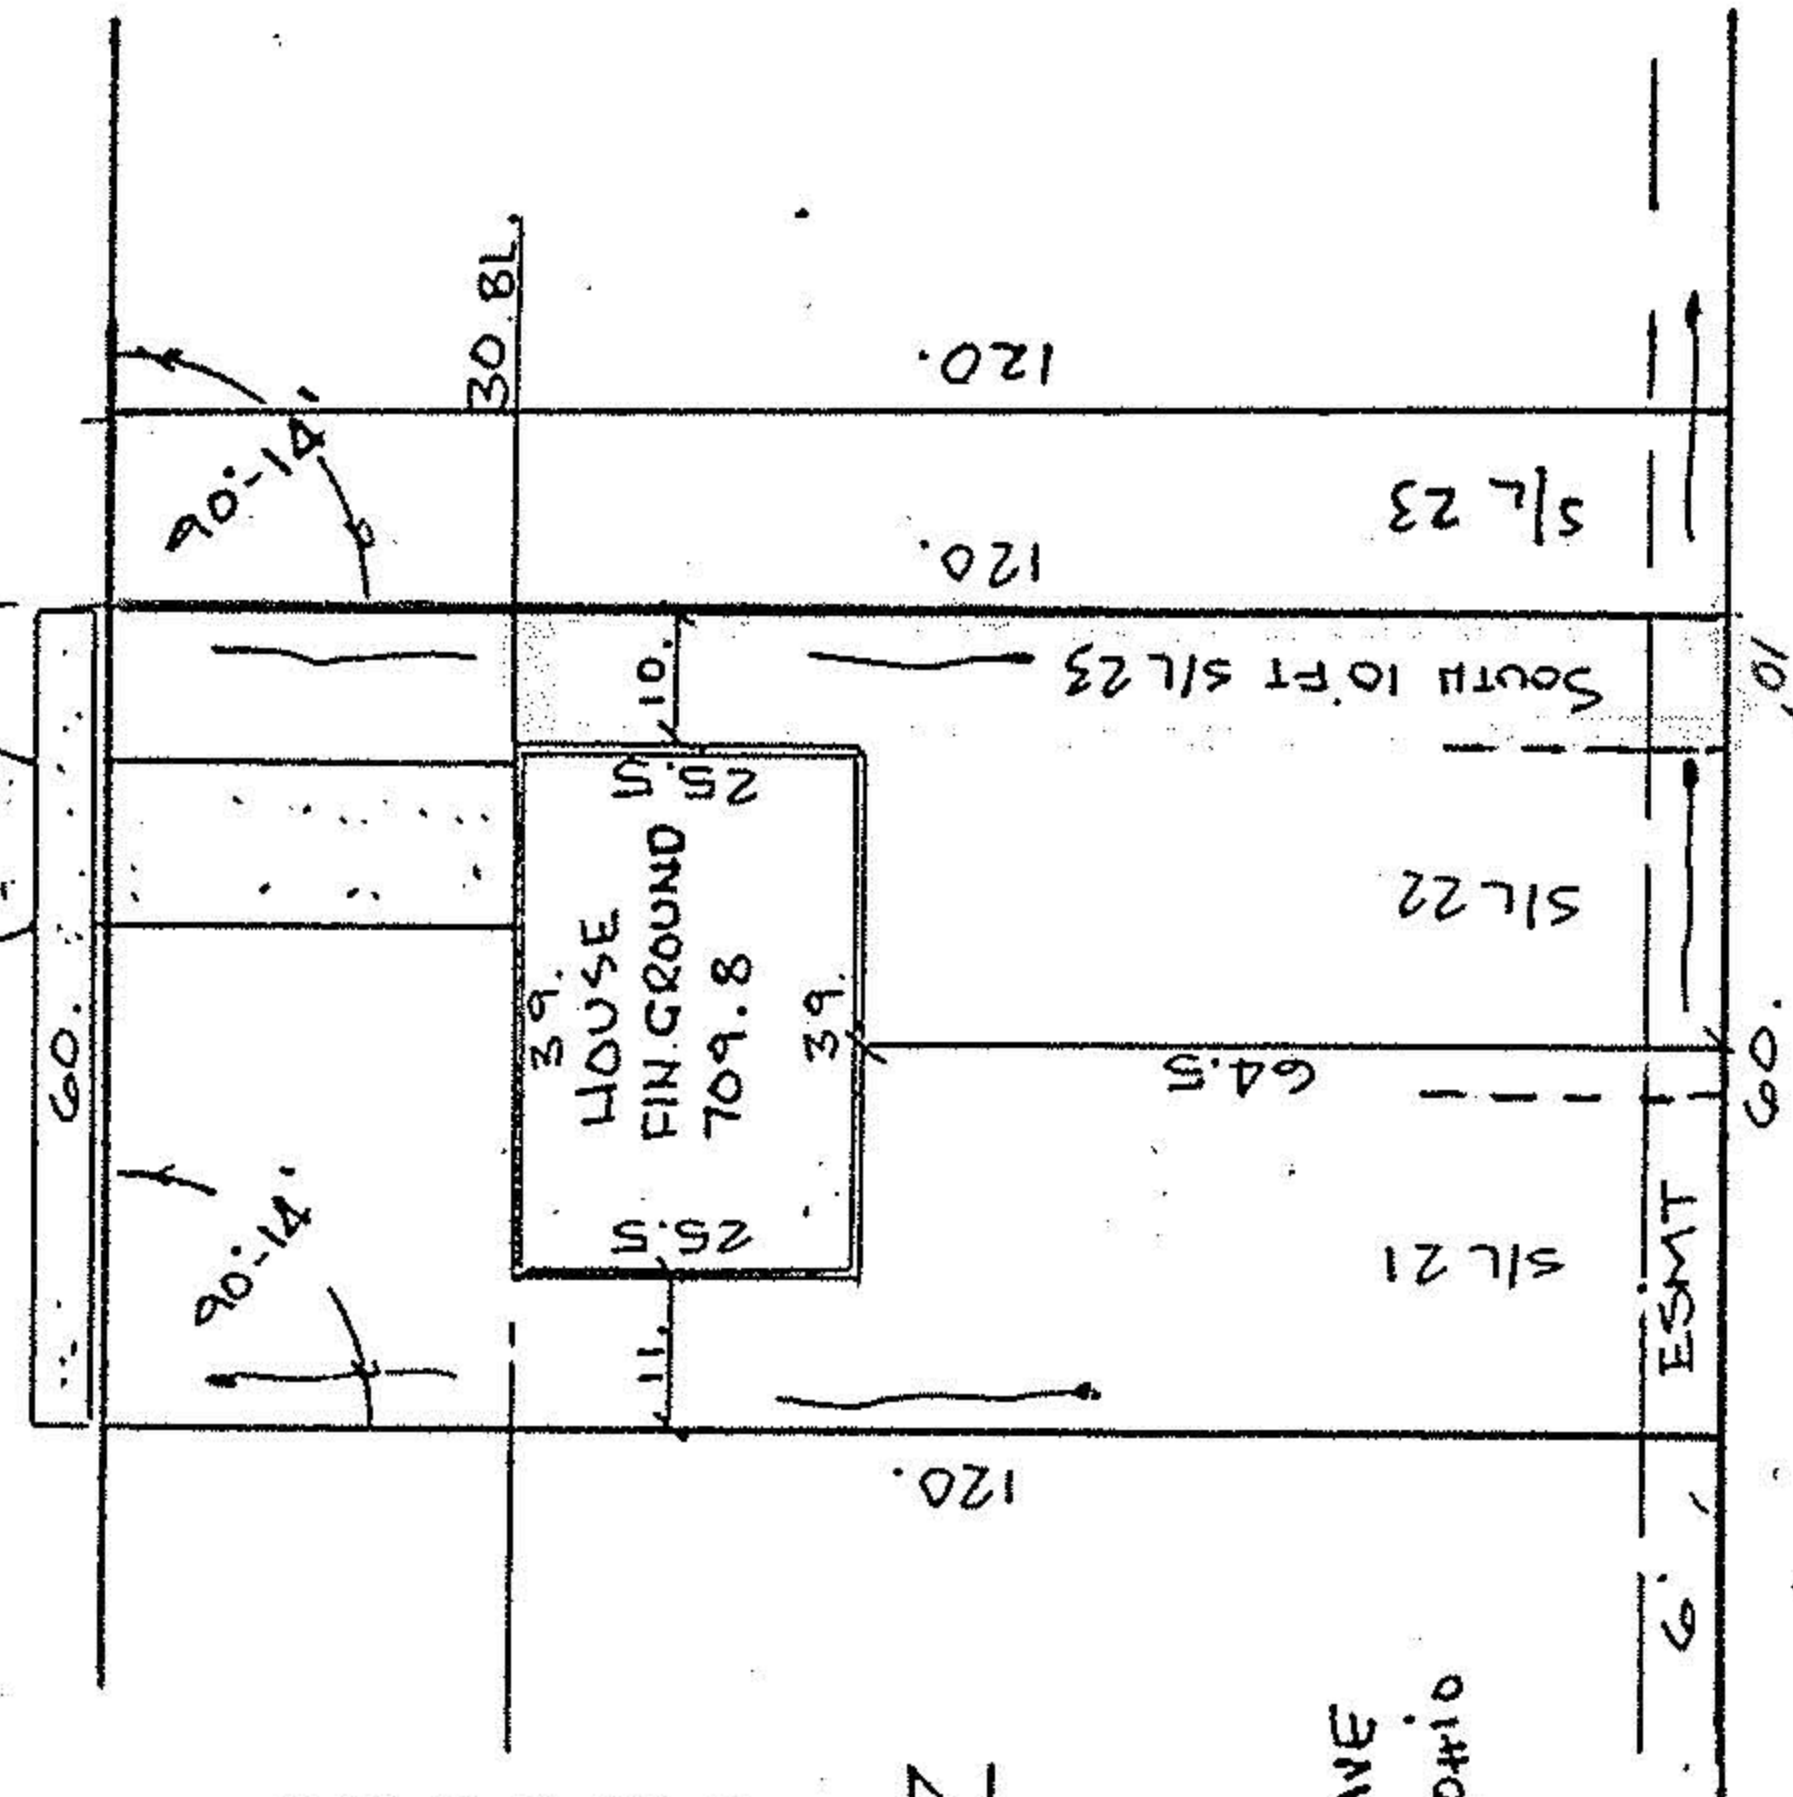

19270

APPROVED LORAIN CO. MAP DEPT.	
DATE 1-30-91	
PAGE	7-00-020-D
BY	CAROLYN FRANCIS
VOID #	19270
AFTER	



DATE: OCT 1990
SCALE 1"=30'

R.P. NO
ADDRESS: 610 EASTVIEW AVE
N. RIDGEVILLE, OHIO

07-00-020-131-

PREPARED FOR
MORELAND HOMES
N. RIDGEVILLE, OHIO