


12-00-047-102-

12-00-047-A

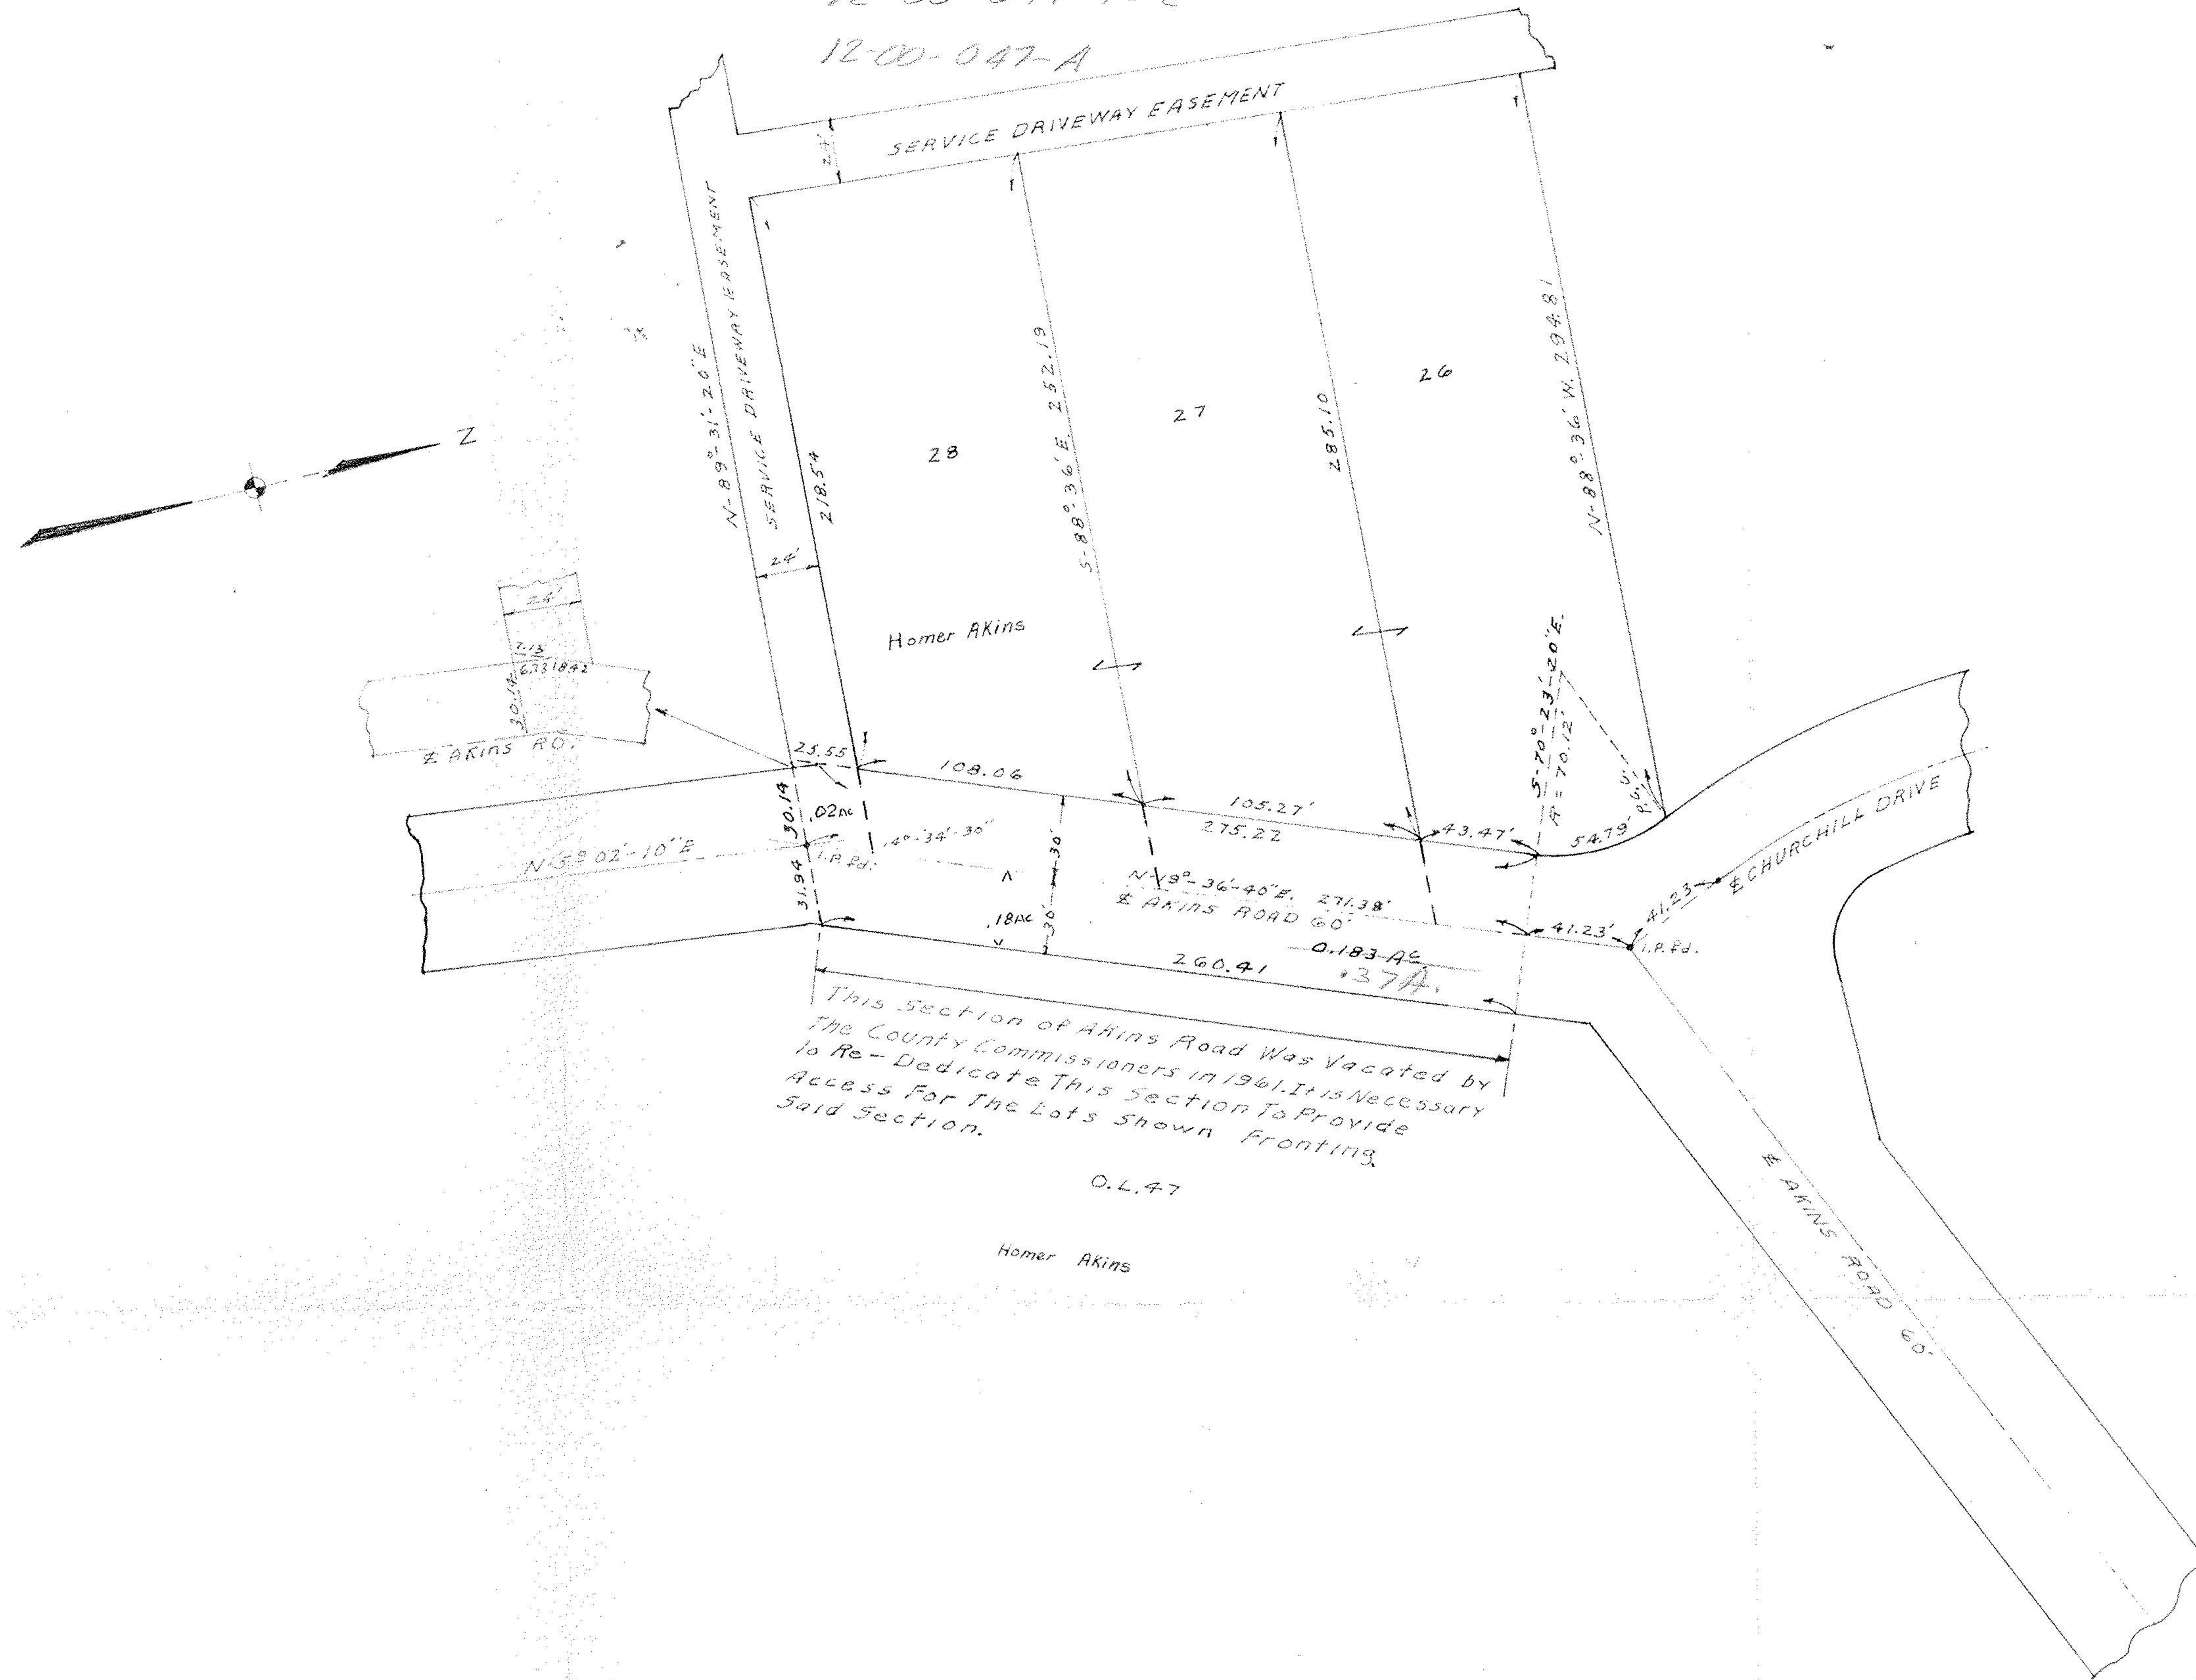

WE THE UNDERSIGNED OWNERS IN FEE SIMPLE OF THE LAND SHOWN ON THIS PLAT DO HEREBY DEDICATE TO PUBLIC USE AS A LEGAL HIGHWAY THE LAND SHOWN HEREON AS AKINS ROAD,

Homer Akins

THE WITHIN DEDICATION IS HEREBY APPROVED AND ACCEPTED

COLUMBIA TWP. TRUSTEES,

DATE _____

STATE OF OHIO
COUNTY OF LORAIN S.S.

BEFORE ME A NOTARY PUBLIC IN AND FOR SAID COUNTY PERSONALLY APPEARED THE AFORE NAMED

Homer Akins

WHO ACKNOWLEDGE THE FOREGOING INSTRUMENT TO BE THEIR FREE ACT AND DEED.

SIGNED THIS _____ DAY OF _____

NOTARY PUBLIC _____

DEDICATION PLAT
OF
AKINS ROAD

PART OF ORIGINAL LOT NO. 47
COLUMBIA TWP LORAIN CO.
STATE OF OHIO

SCALE 1"=50' JULY 1966
EUGENE E. ROBERTS COUNTY ENG.