


12-00-051-000

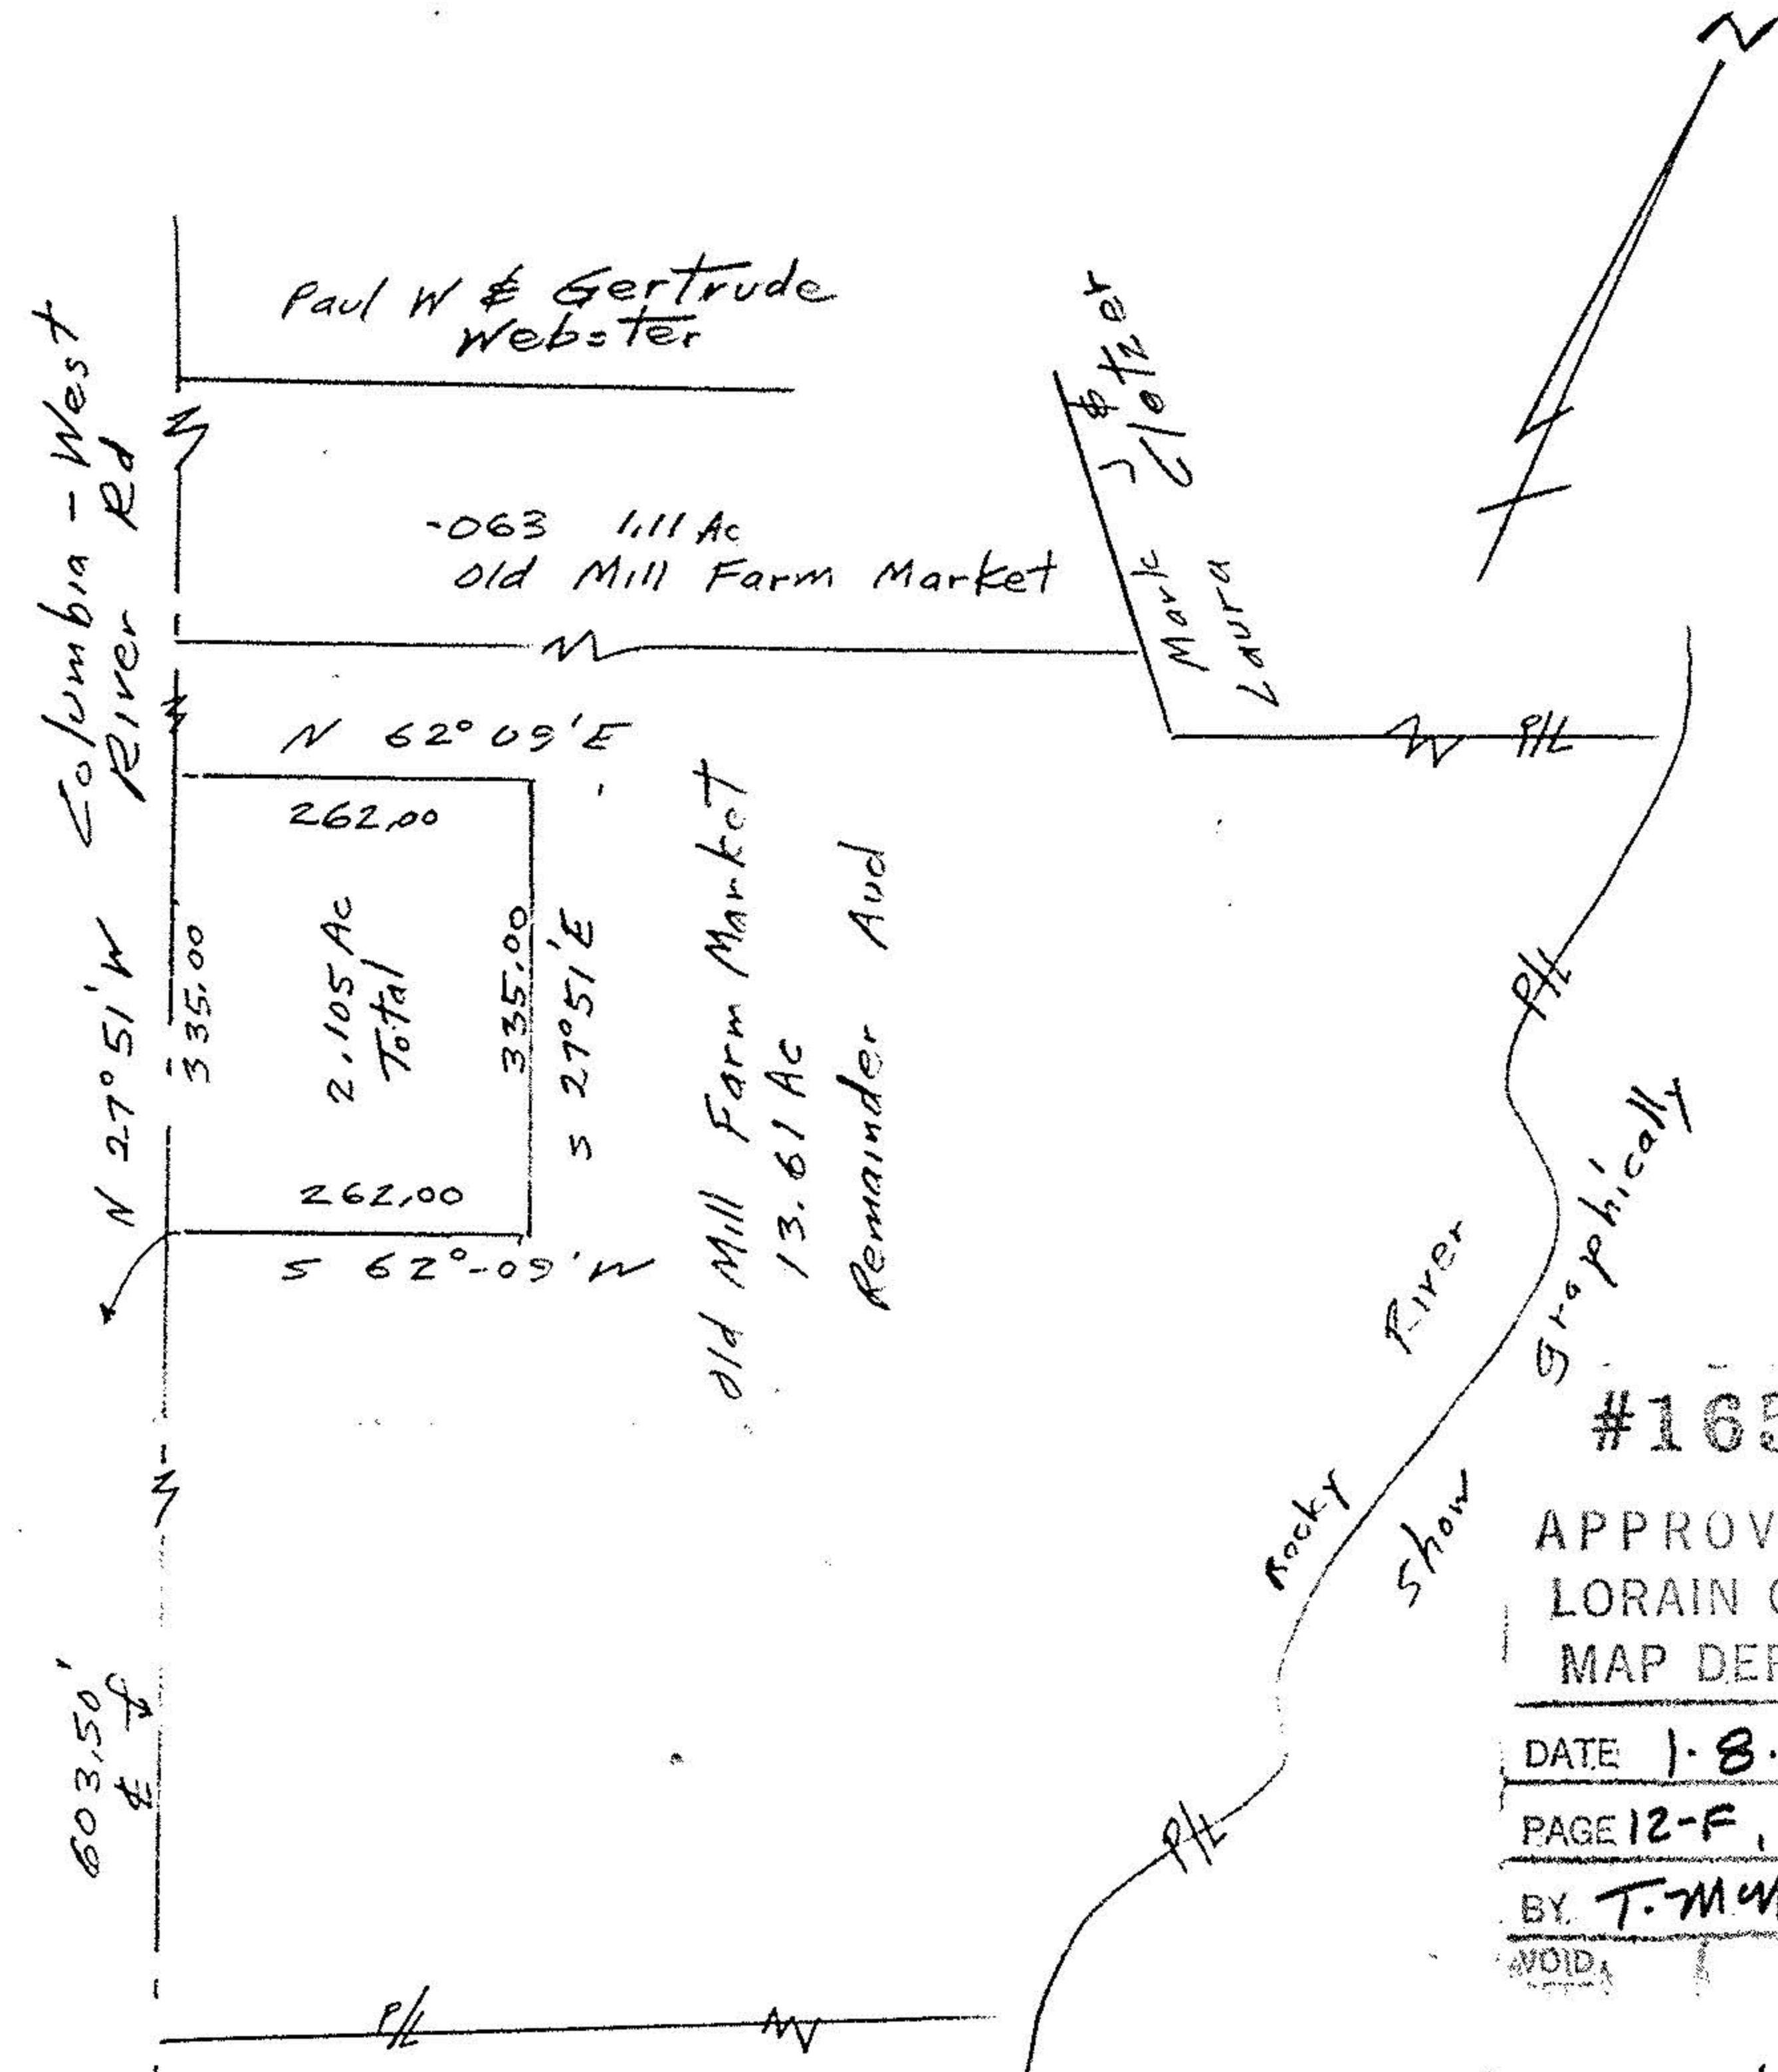

#16503

APPROVED
LORAIN CO.
MAP DEPT.
DATE 1-8-86
PAGE 12-F, 12-G
BY T. McMain
VOID


12-G

12-G

Crocker
Lorain Co
Medina Co

John Poznywak
Reg Surveyor
5292

Parcel Split
Glenn Keyse
Original Lot 51
Columbia Twp
Lorain County Ohio
Scale NTS Nov 1985

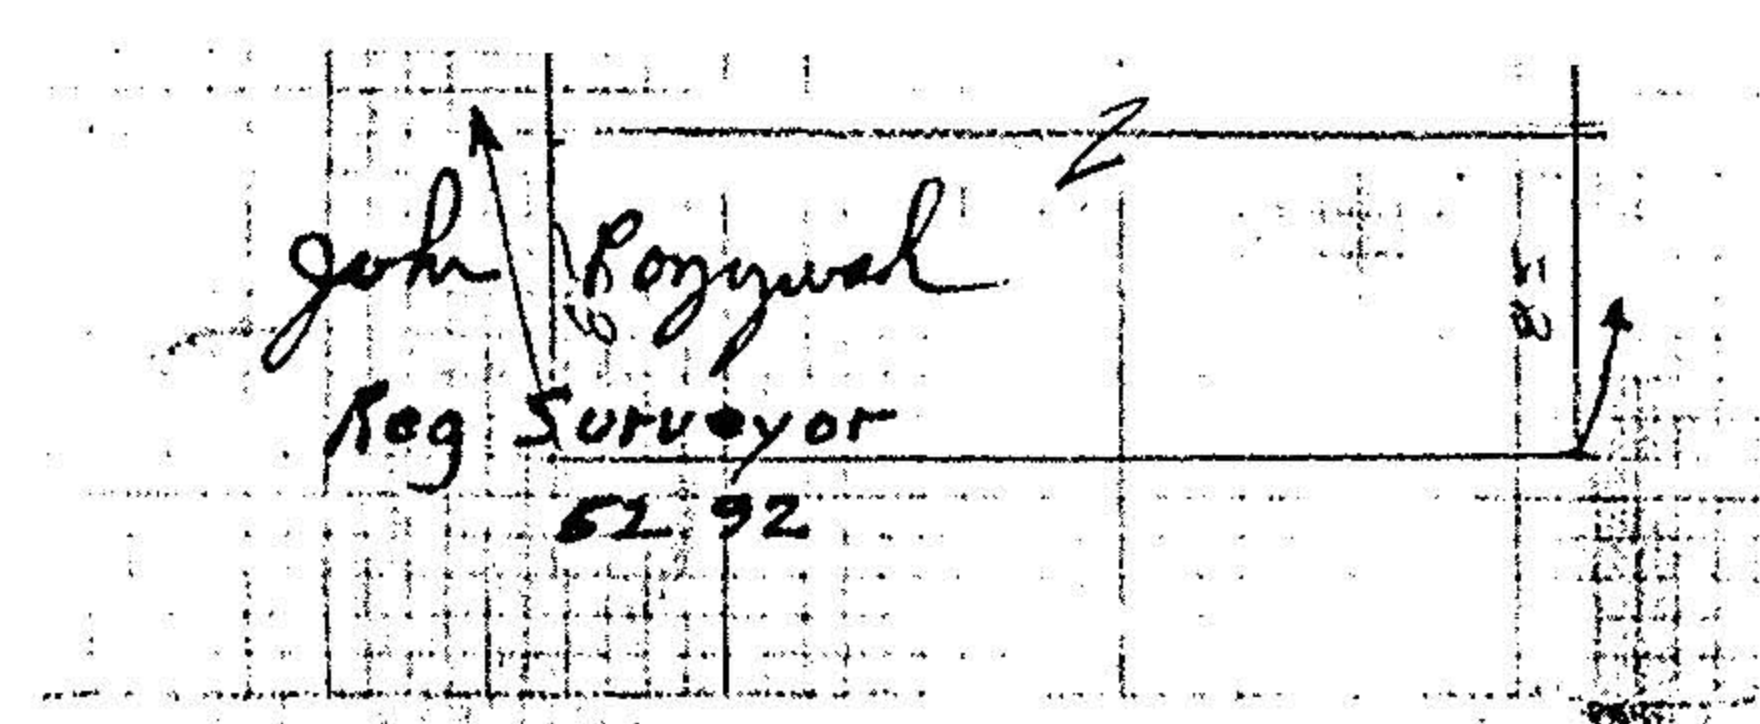

Parcel Split
for Glenn Keyse
Part Original Lot 51
Columbia Township
Lorain County Ohio
Scale 1" = 100 Dec 4, 1983

-013 Keyse Glenn W.
-027 Old Farm Mill Market & Farms Inc. 14.58
921.16 1.44 Ac. -013