
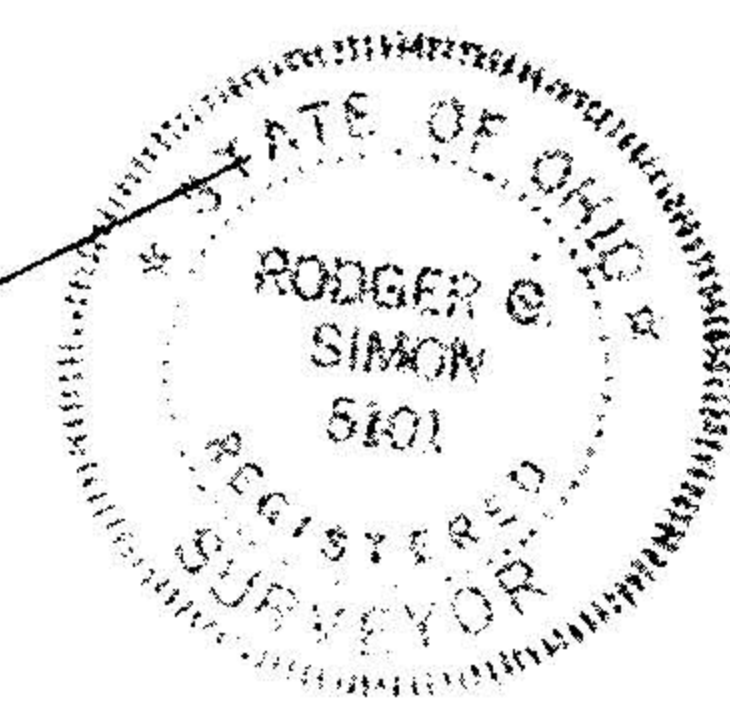
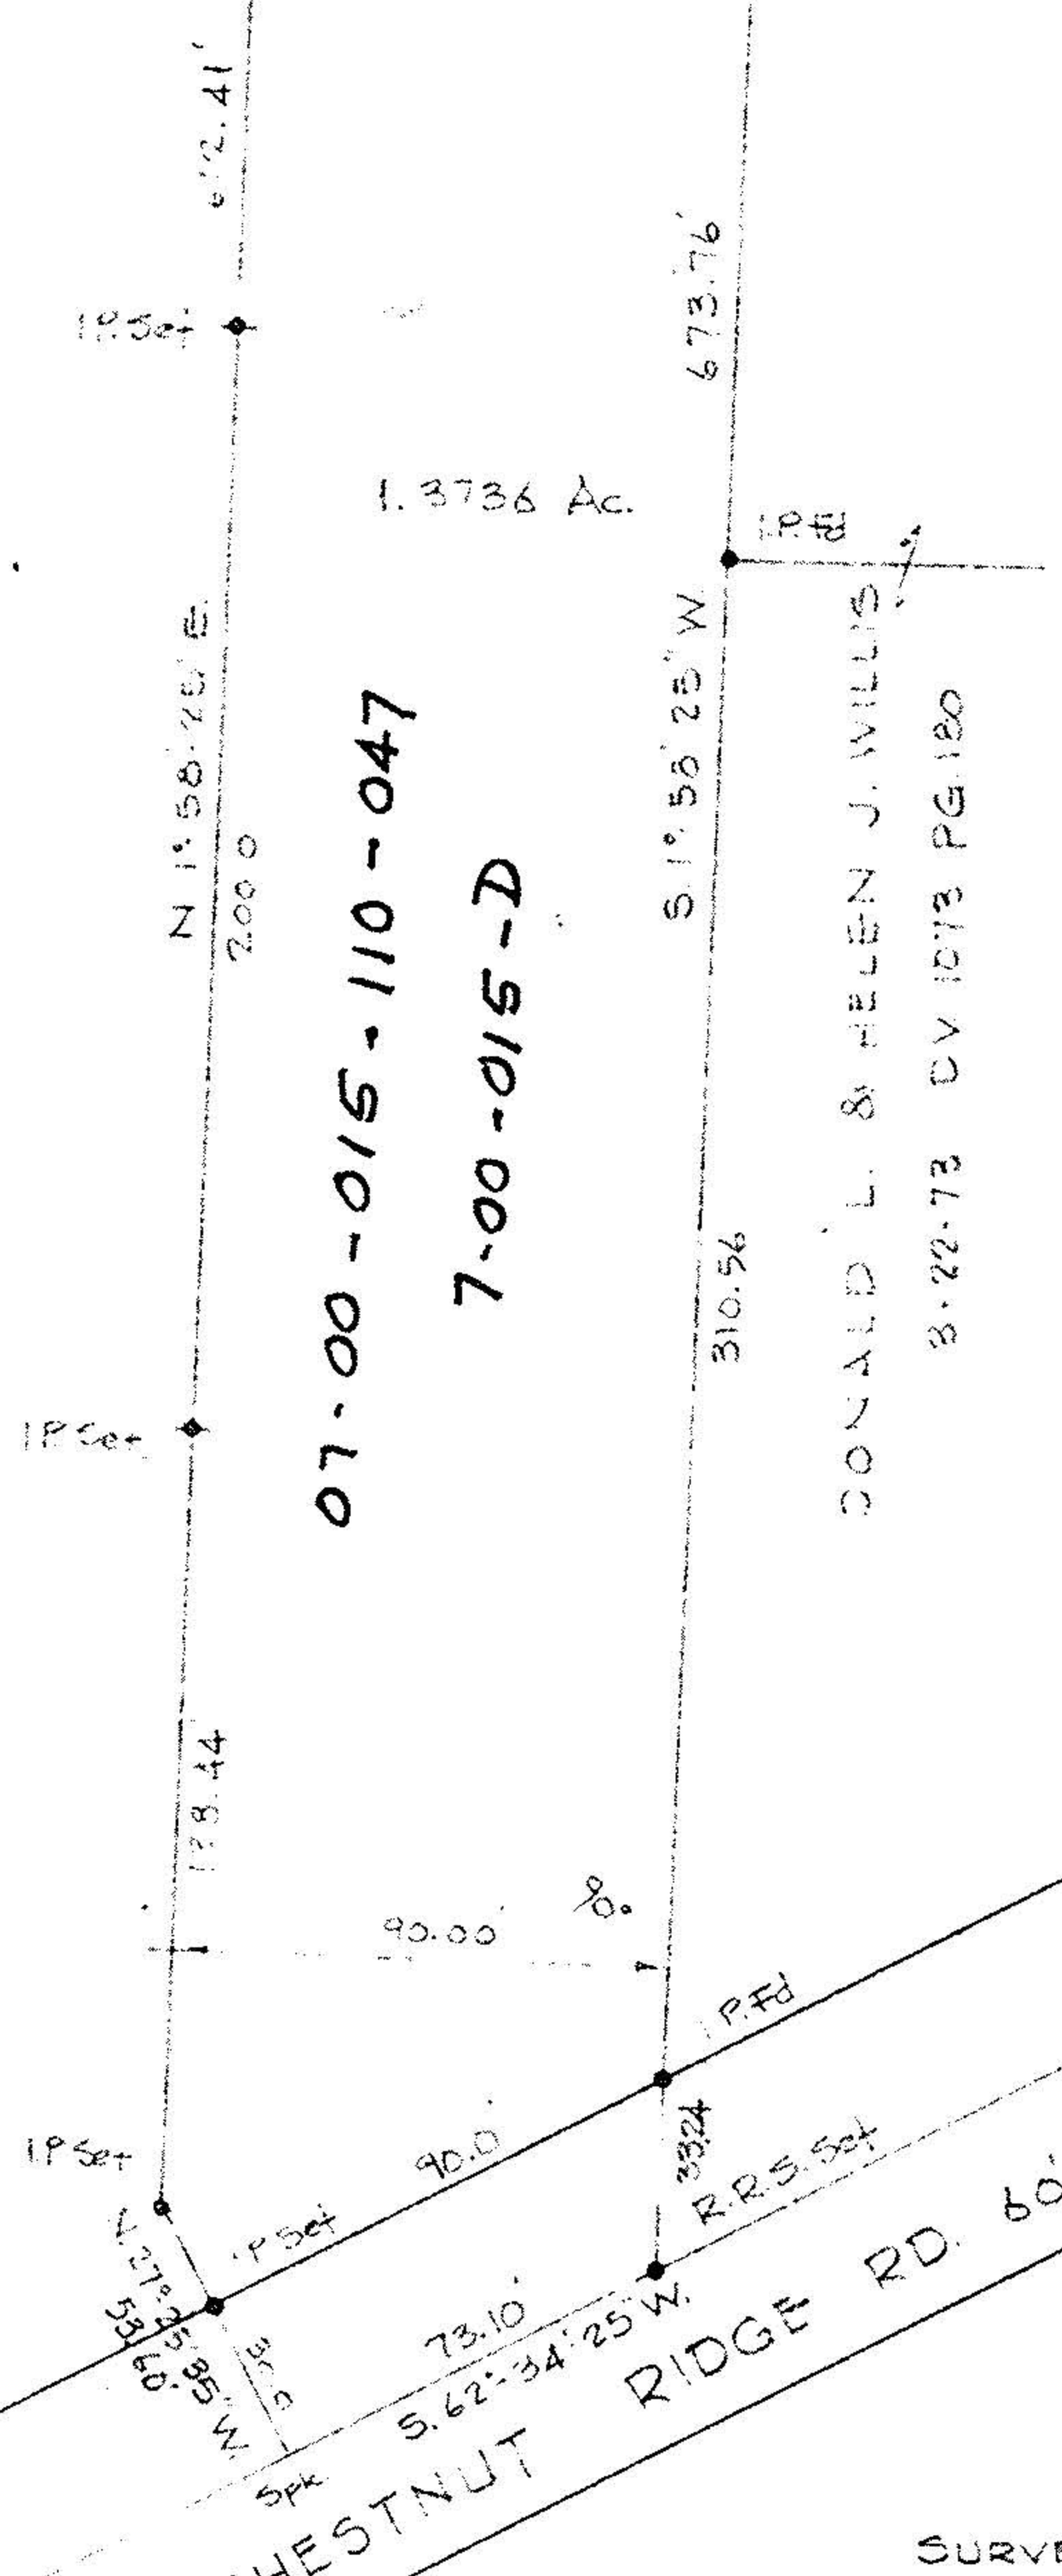
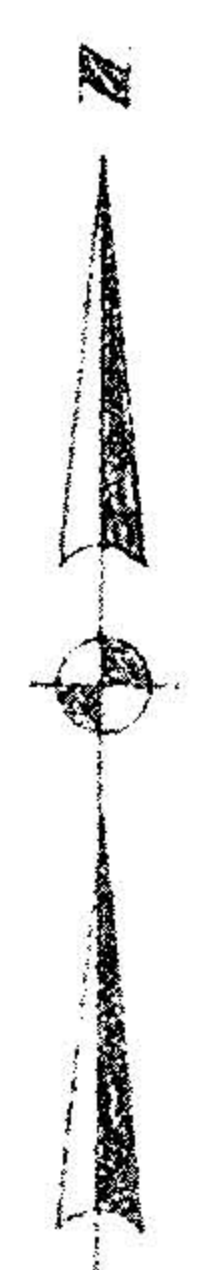


07-00-015-D

07-00-015-1

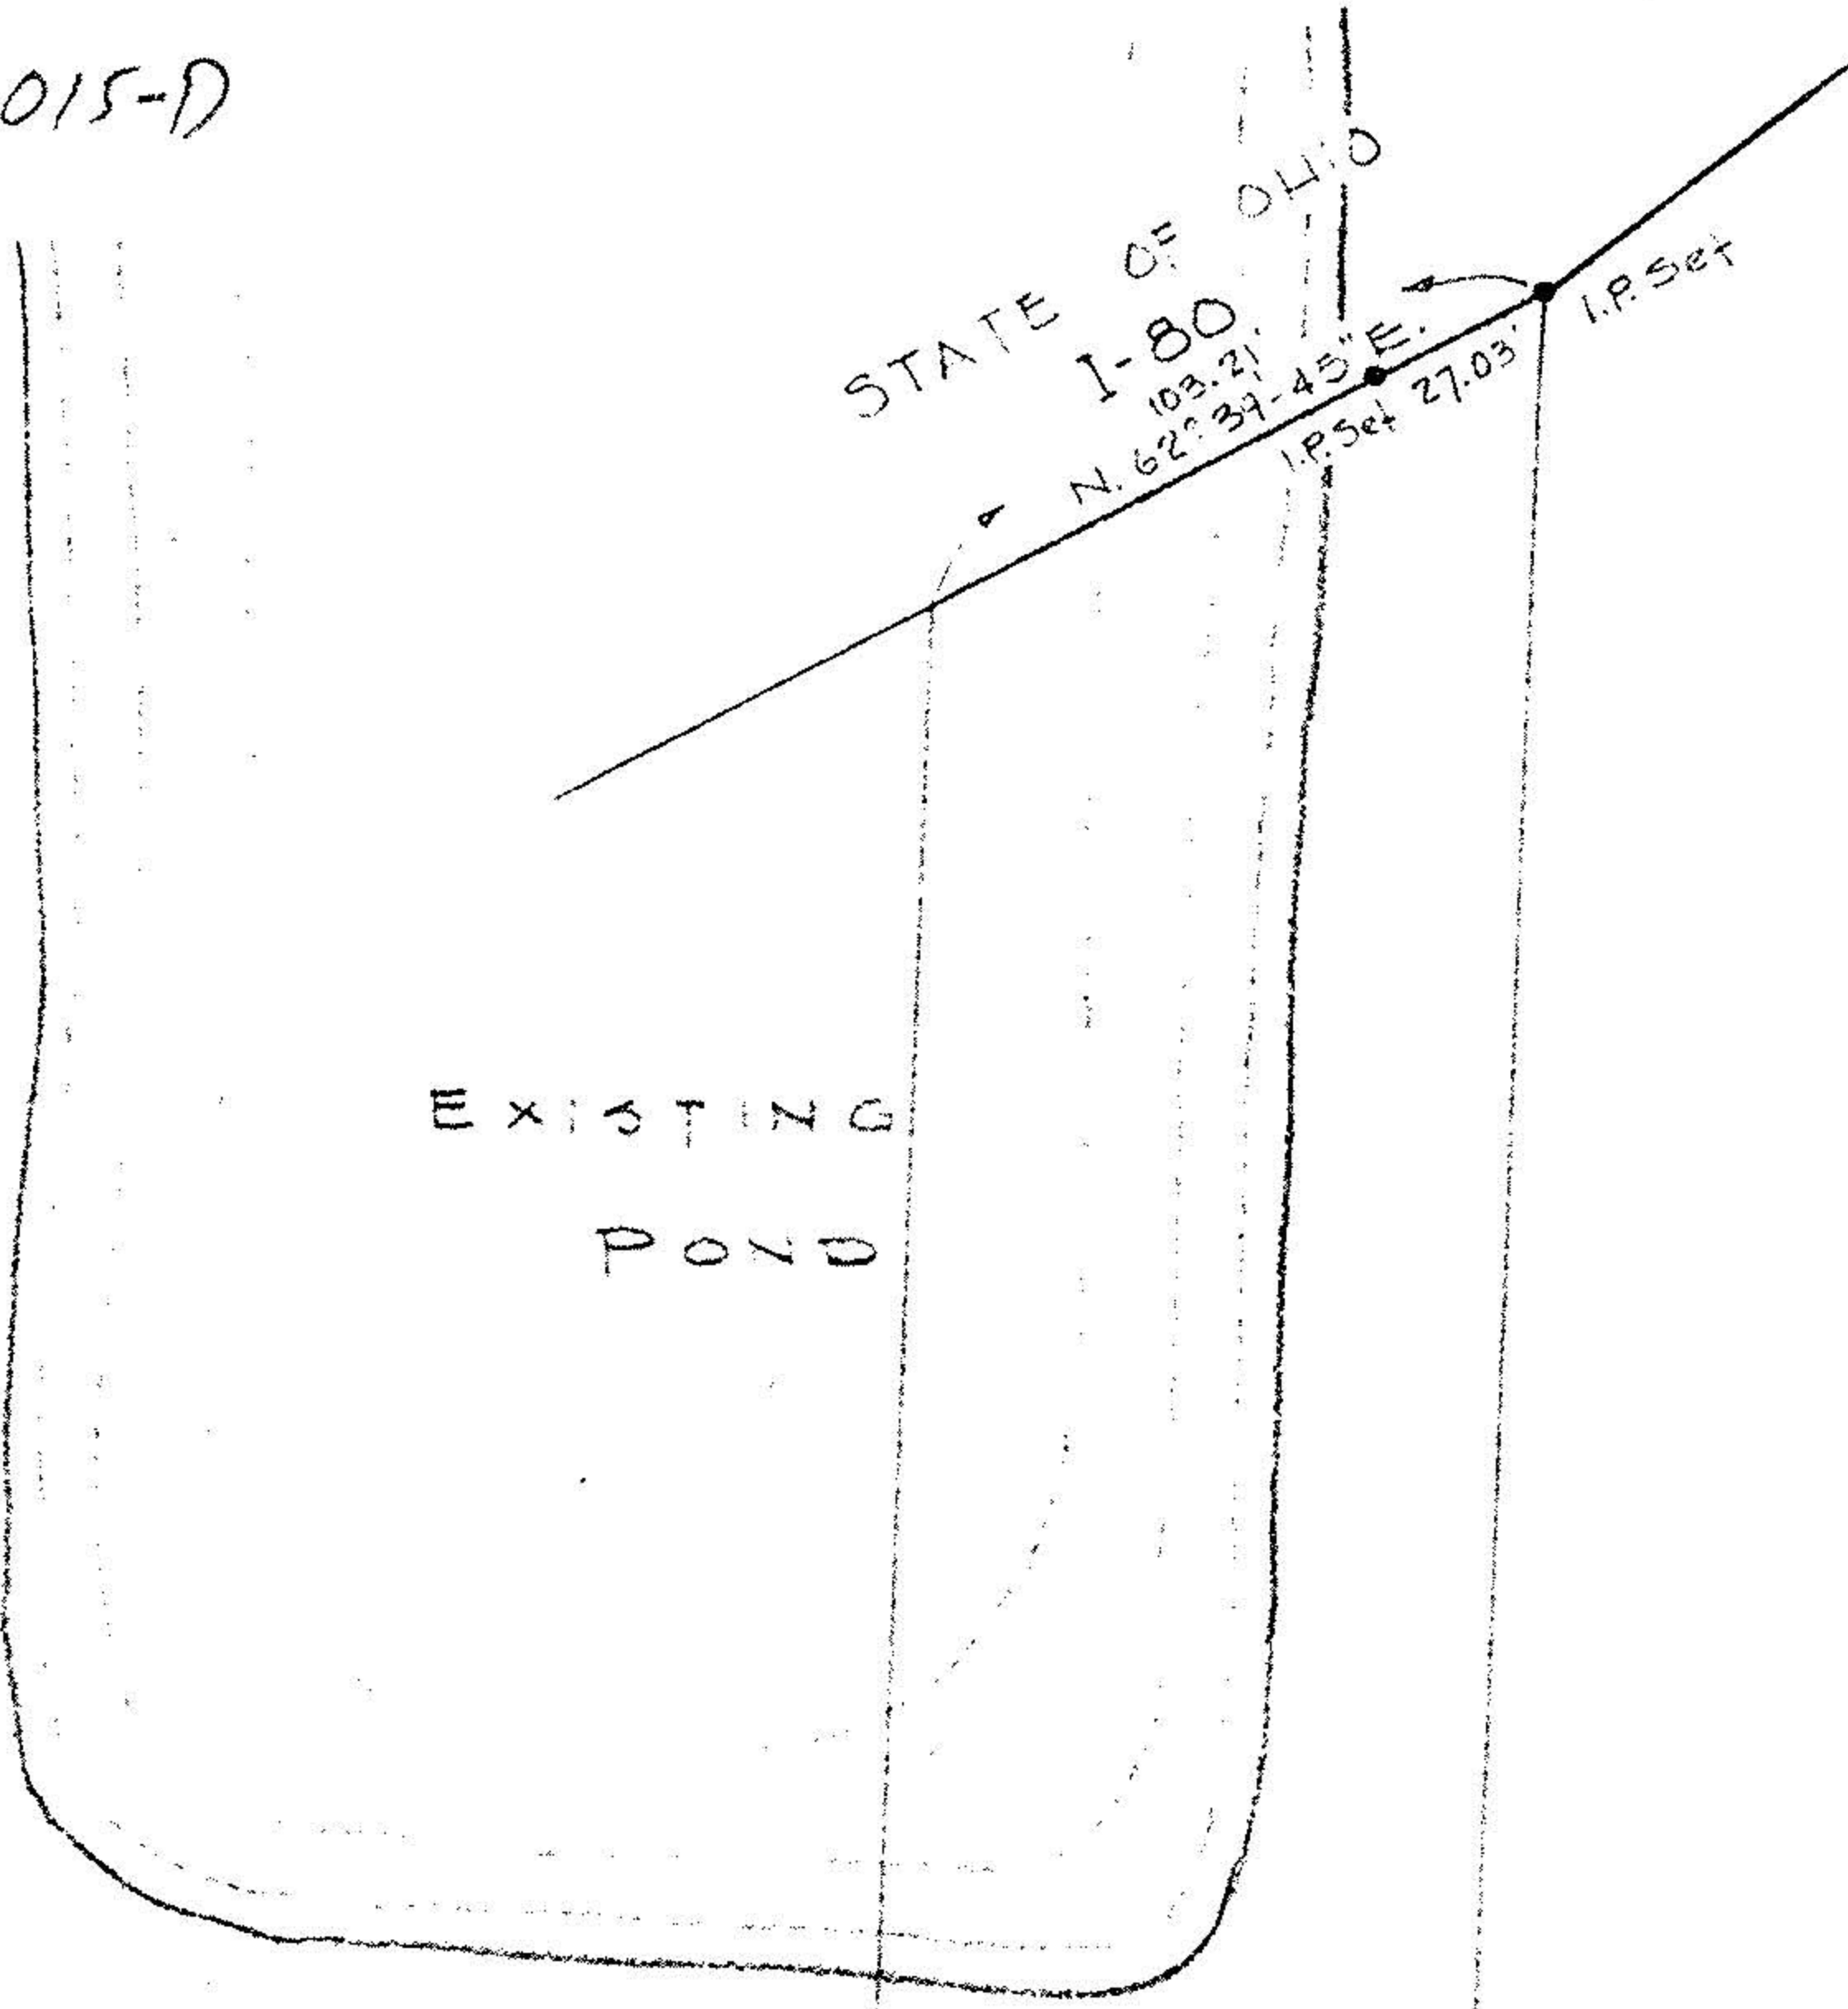

SURVEY FOR  
**FLOYD F. & MARY ROFE**  
 CITY OF NORTH RIDGEVILLE  
 OL 15 RIDGEVILLE TOWNSHIP  
 LORAIN COUNTY OHIO  
 SCALE 1"=50' SEPT. 1977  
 LAUNDON • SIMON • CAHL & ASSOC.

Job No 77-67- FB. 125/57

07-00-015-D