
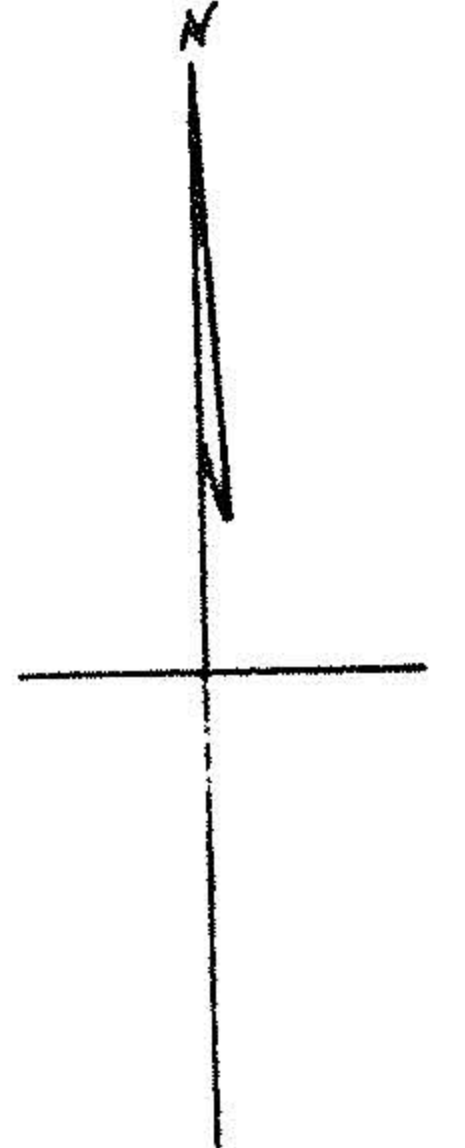



3-00-079-C

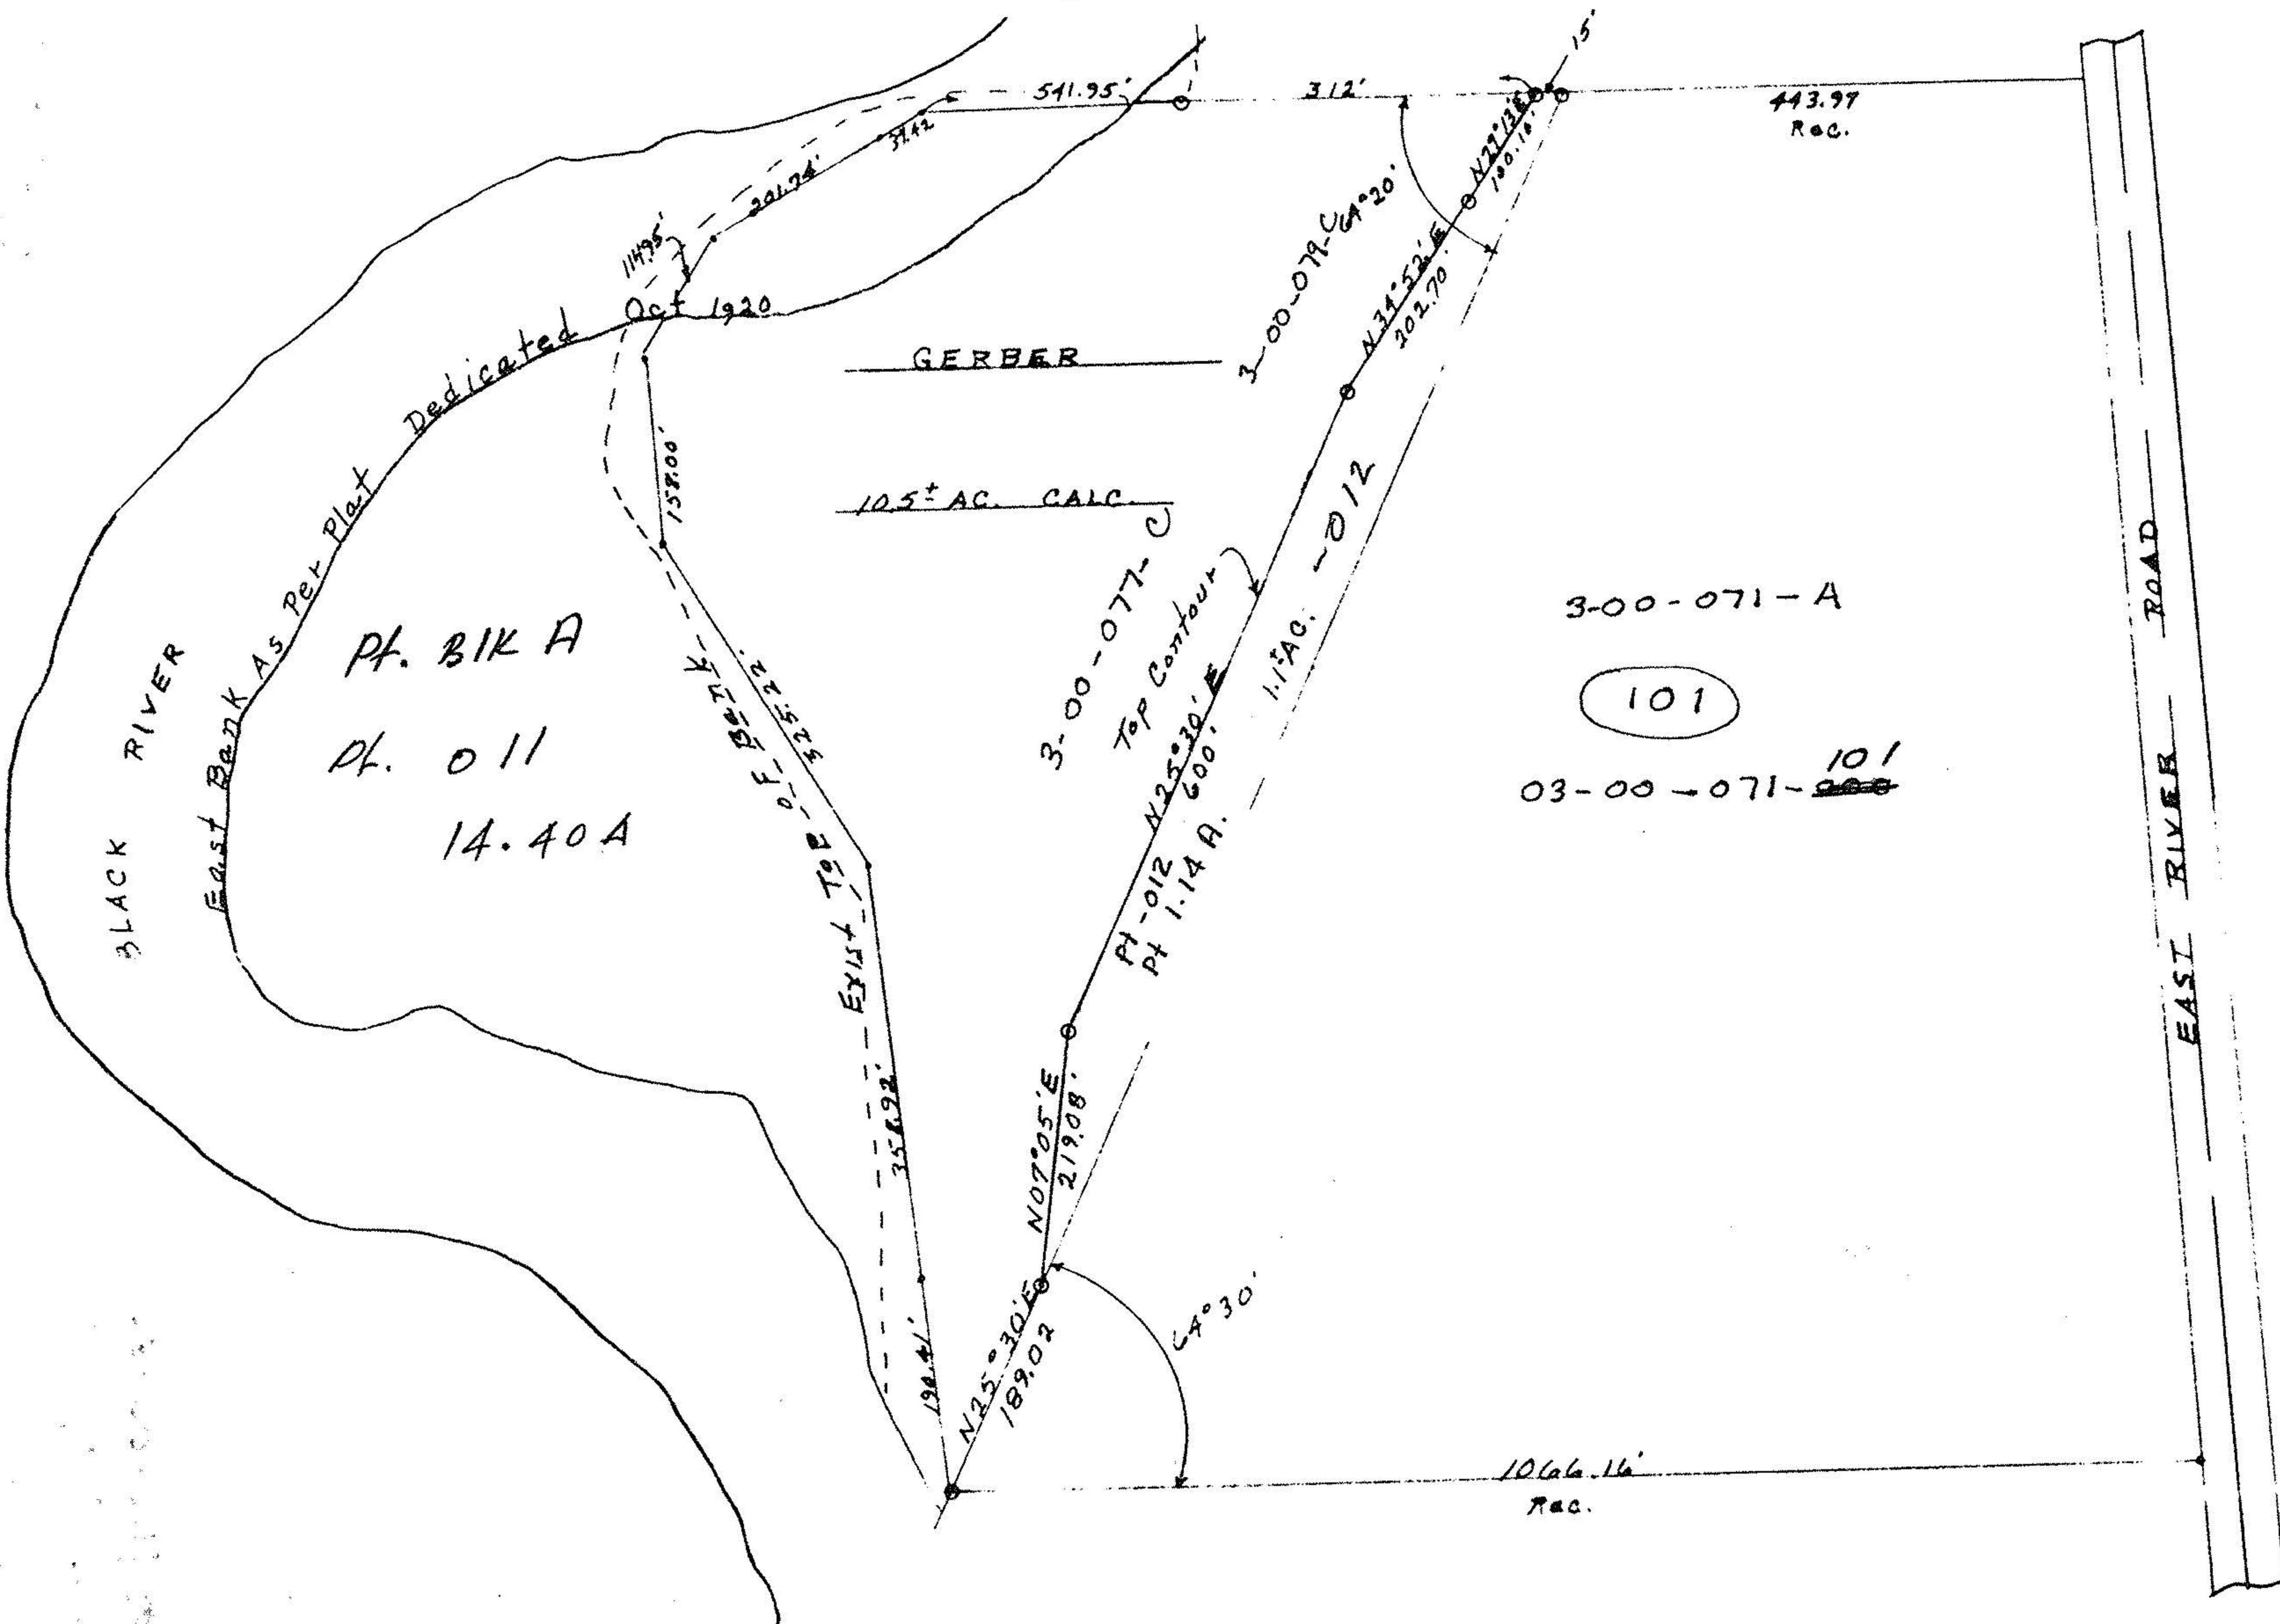

AUG. 1964

No Scale

PART OF 01.71  
 SHEFFIELD VILLAGE  
 LORAIN COUNTY, OHIO

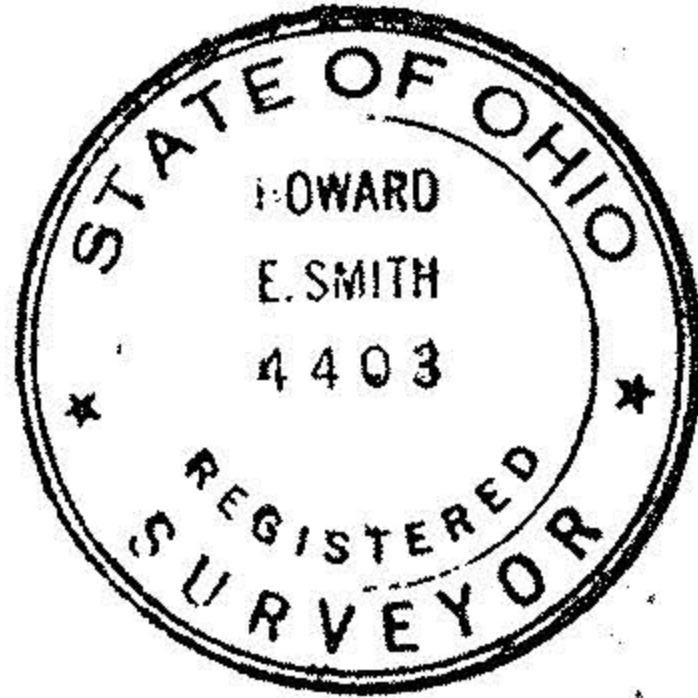

N 25 30 E  
 64 20  
 89 50