



KLEINOEDER · SCHMIDT

and ASSOCIATES

ENGINEERS — SURVEYORS — CONSULTANTS IN LAND PLANNING

ELYRIA · NORWALK · MEDINA

OHIO

SURVEY

Sublot(s) _____

Subd'n _____

Township SHEFFIELD

Tract _____


Orig. Lot(s) 74

Sec. _____

County of LORAIN

State of Ohio

Corporation VILLAGE of SHEFFIELD

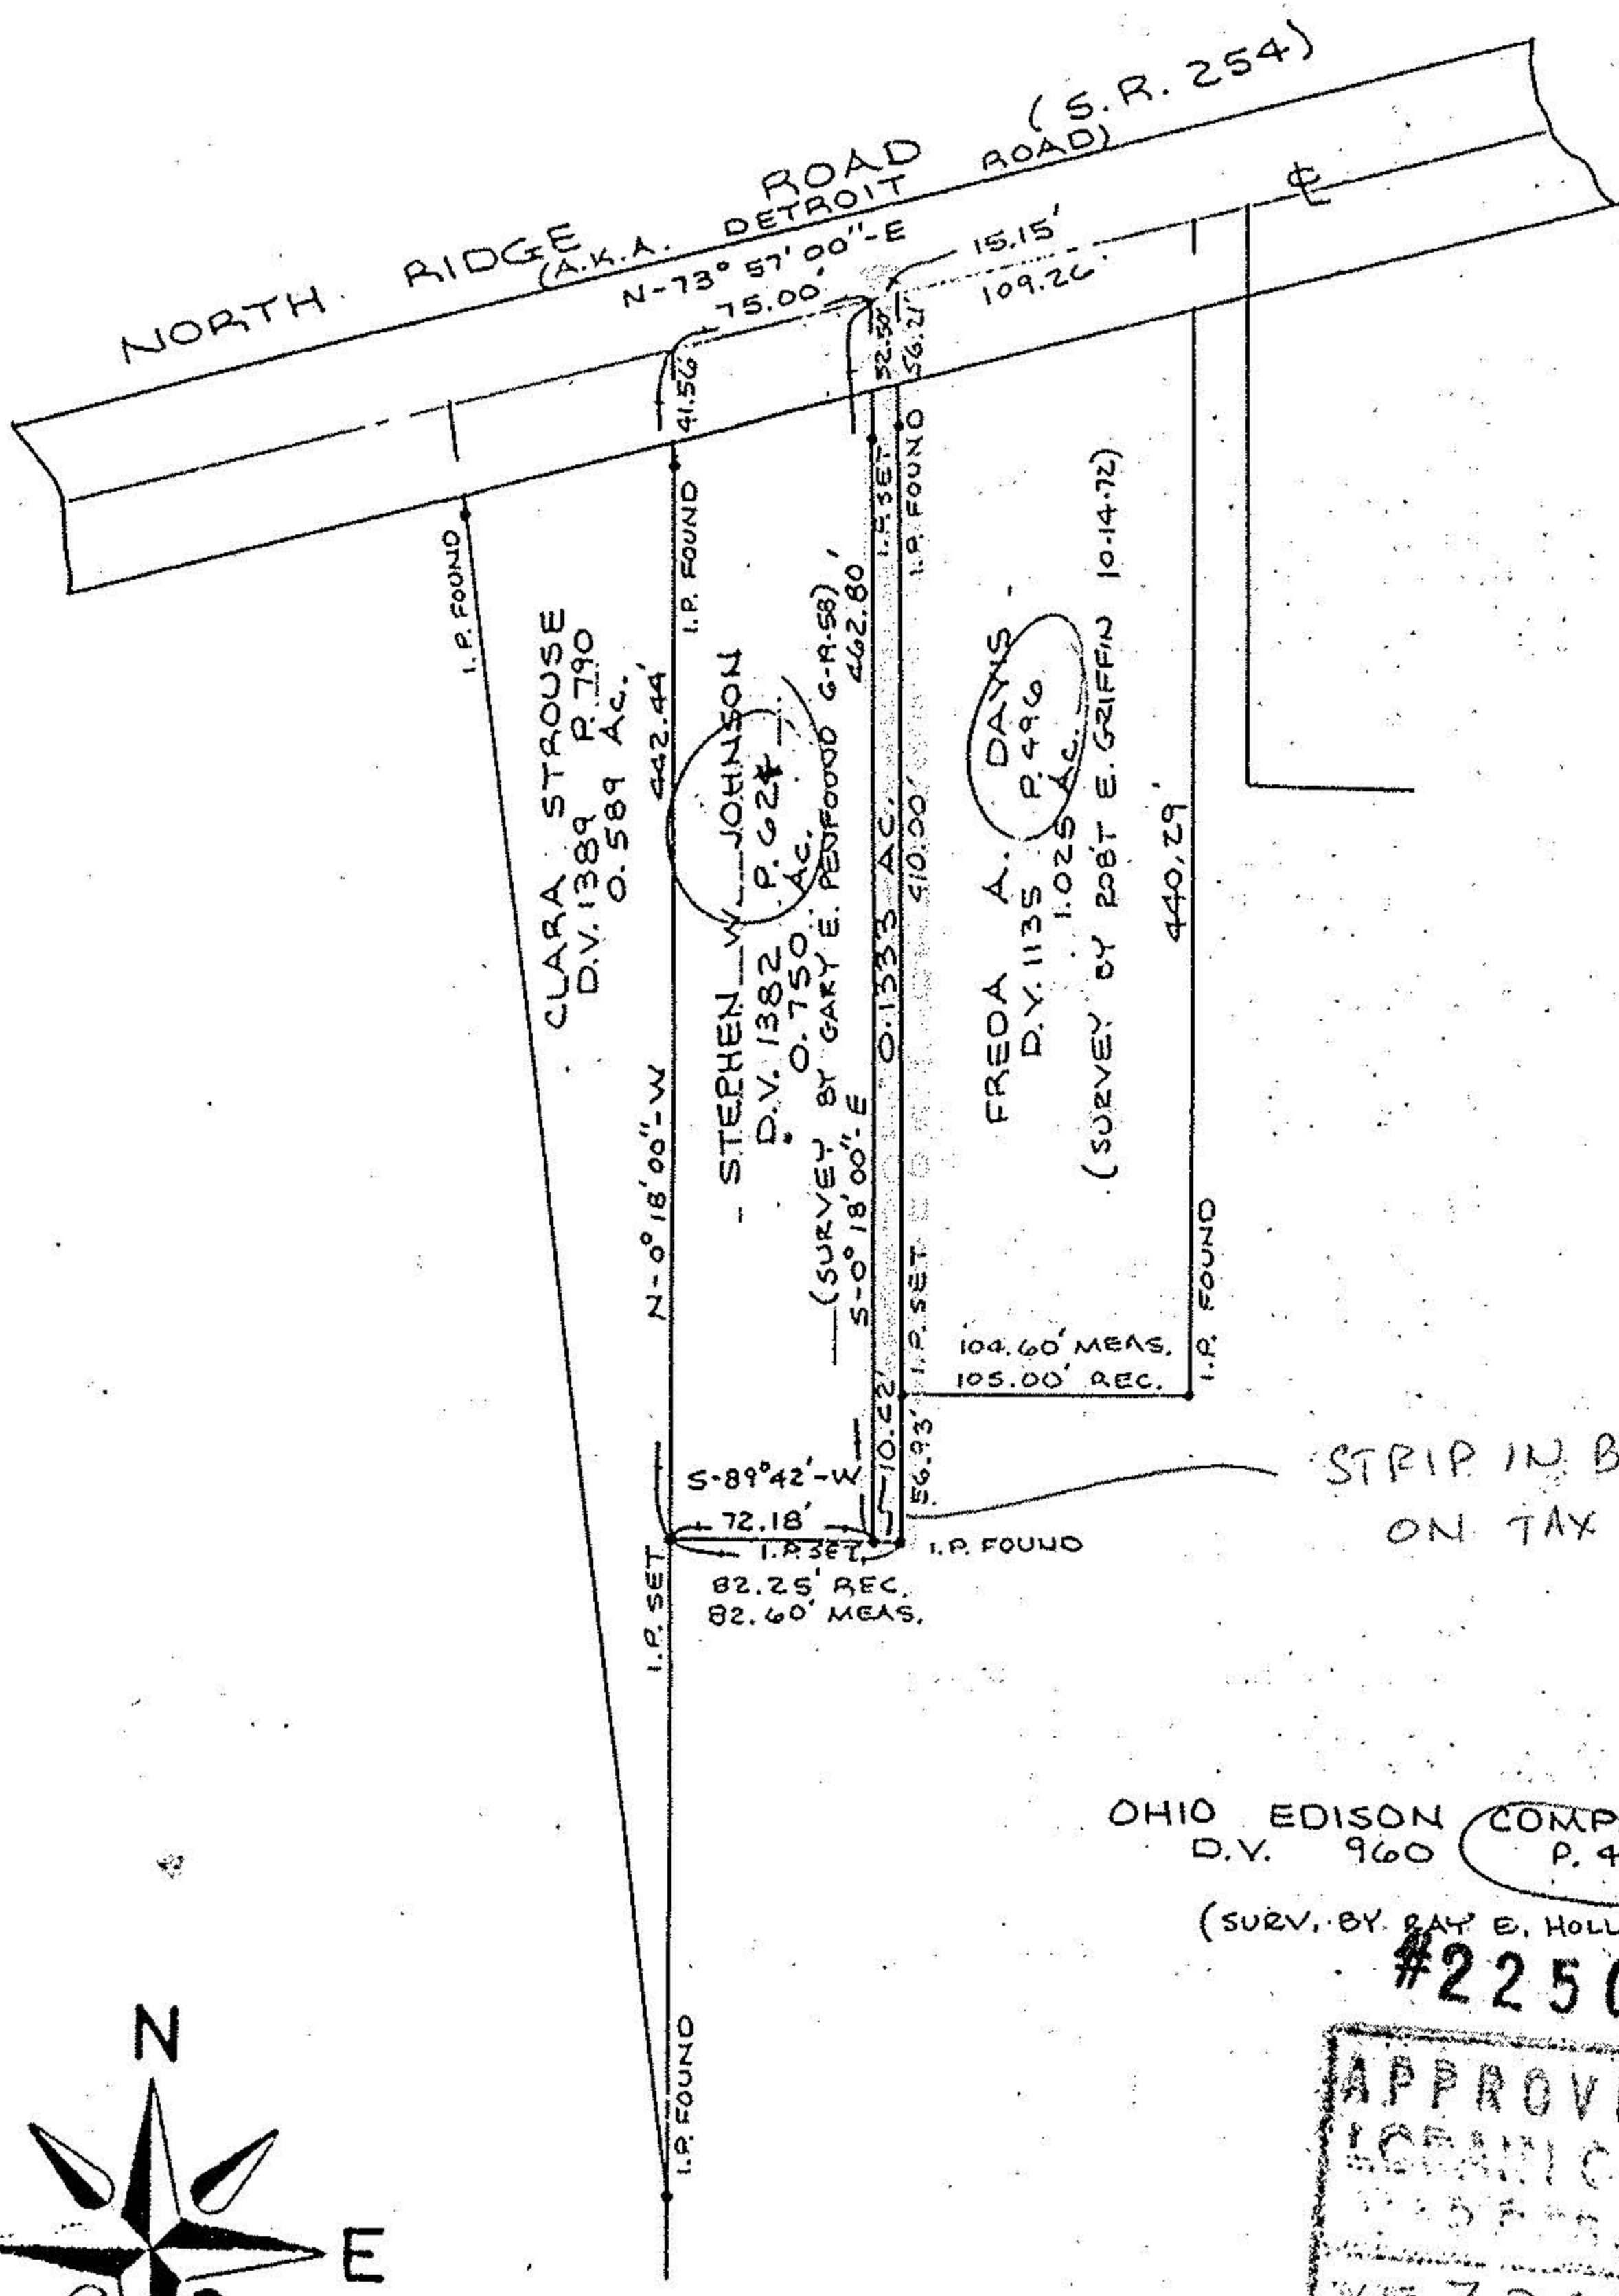


STRIP IN BLUE IS NOT ON TAX MAP

OHIO EDISON COMPANY
D.V. 960 (P. 417)
(SURV. BY RAY E. HOLLIS)

#22500-D

APPROVED
 LORAIN CO.
 7-24-98
 3-00-073-A
 T. McLean
 22500-D

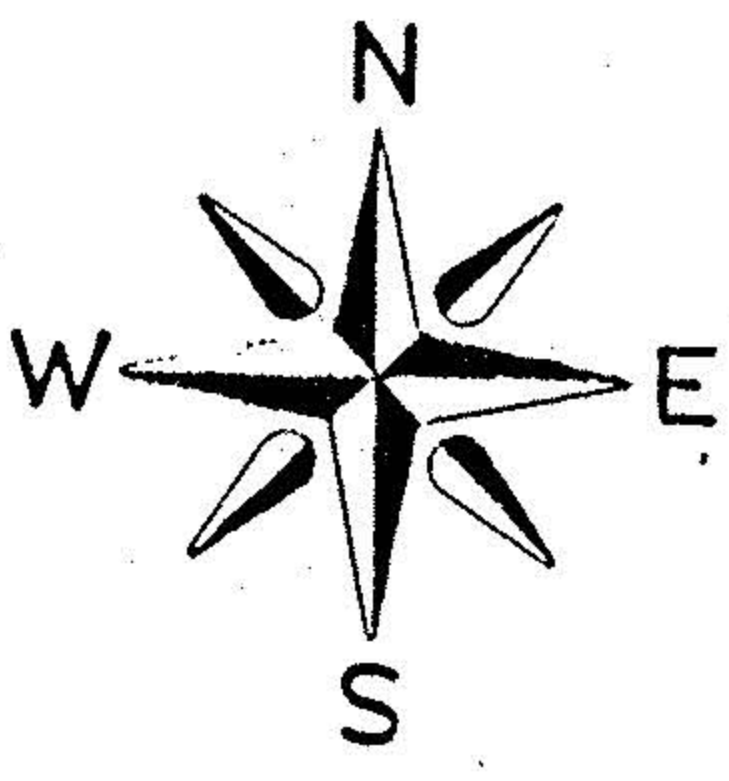

Prepared for: STEPHEN JOHNSON
4788 DETROIT ROAD
ELYRIA, OHIO 44035

Scale: 1" = 100'

Date: MAY 26, 1987

Dr. by: K.R.B.

Job No 87-120