



2E4

THE OLD & OF THE  
NEW NORTH RIDGE  
ROAD (STATE ROUTE 254)

9835

3-00-075C

BOARD OF PARK COMMISSIONERS, LORAIN COUNTY  
METROPOLITAN PARK DISTRICT  
PCL No. 1  
VOL. 252 PG 384 + 385

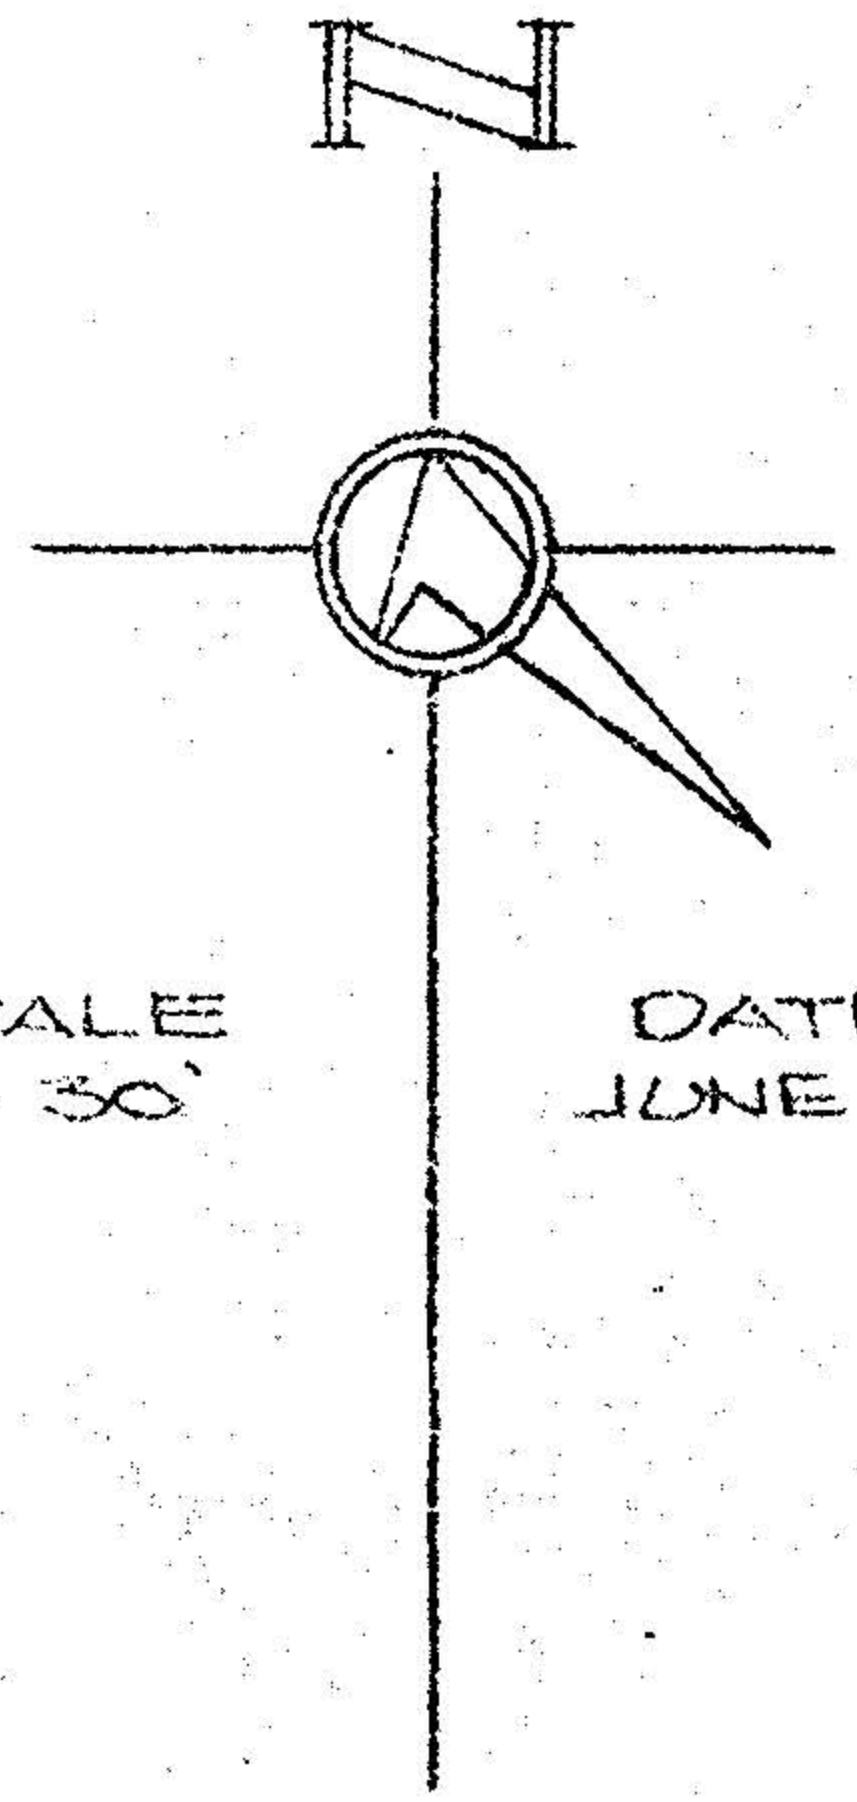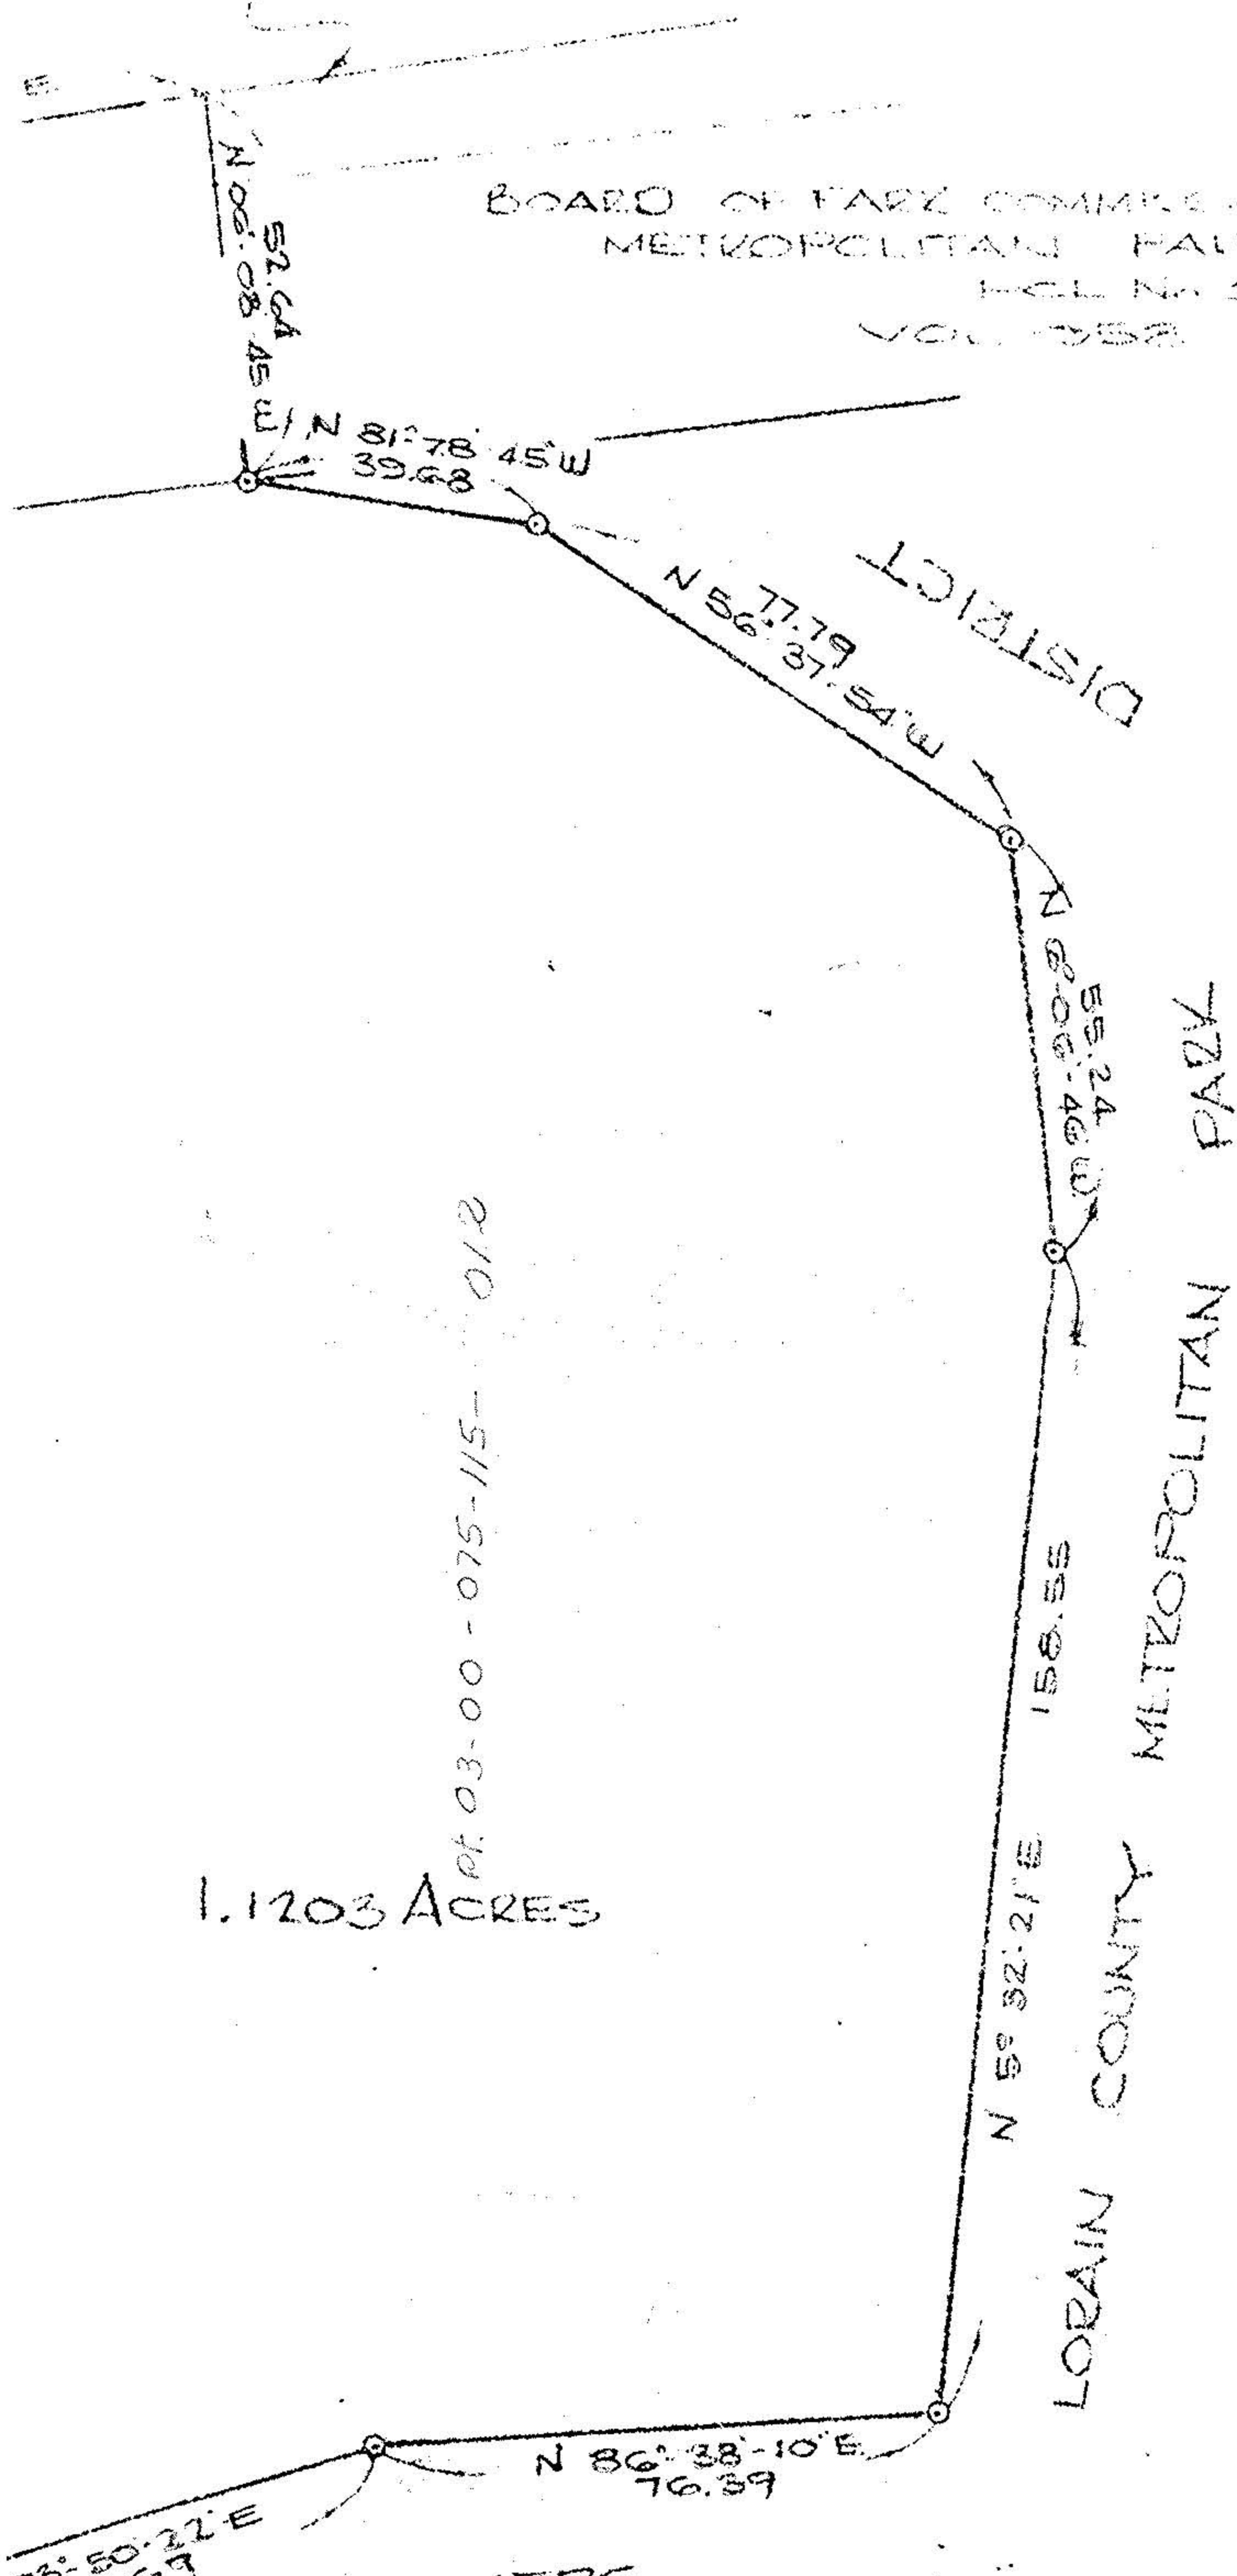

SCALE  
1" = 30'

DATE  
JUNE 1971

COMMISSIONERS

NOTE:

ALL POINTS SHOWN AS —  
AVE IRON PINS FOUND

56' 70

E