


Map of Lands deeded by  
 The National Tube Co. & The Lake Terminal R.R. Co.  
 for East 31<sup>st</sup> Street Extension  
 Lorain, Ohio  
 Scale 100' = 1" January 24<sup>th</sup> 1911


N<sup>o</sup> 12411-A

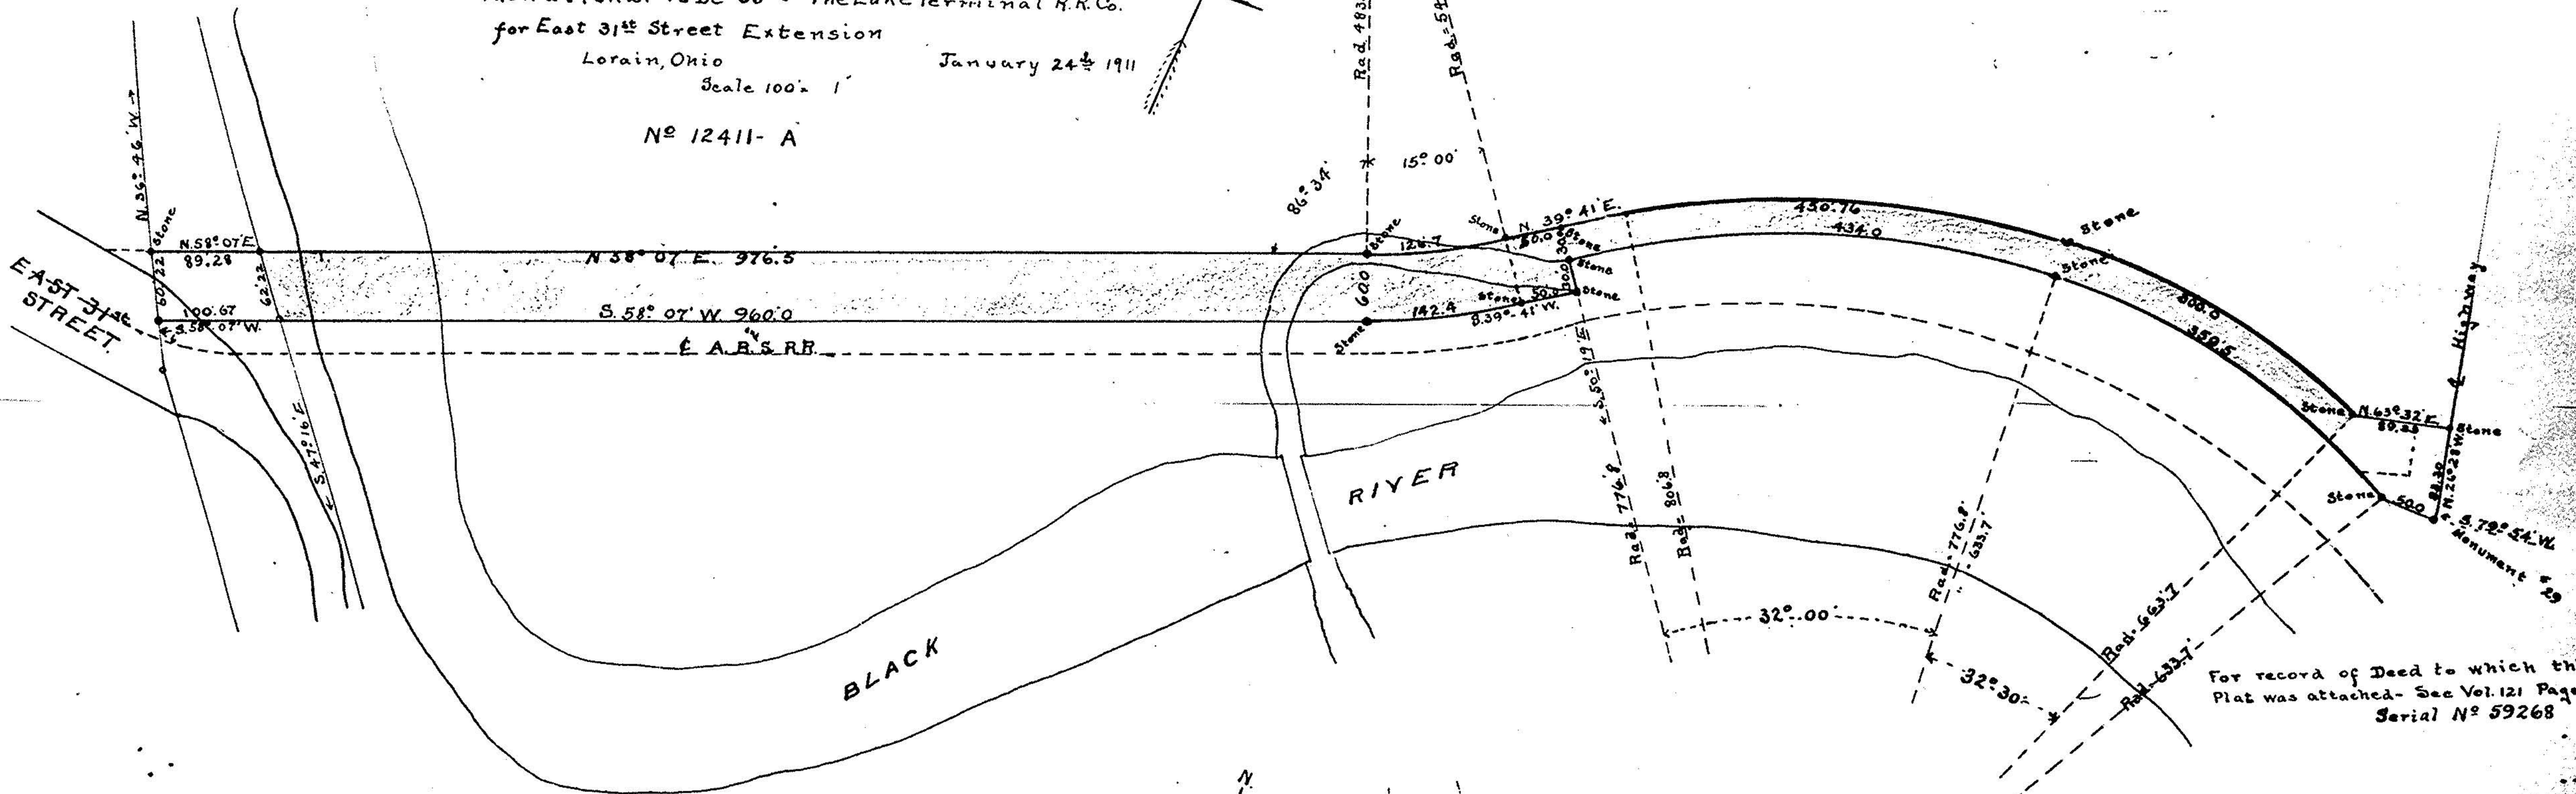

For record of Deed to which this  
 Plat was attached - See Vol. 121 Page 236  
 Serial N<sup>o</sup> 59268

Map of Lands deeded by  
 The National Tube Co. & The Lake Terminal R.R. Co.  
 for East 31<sup>st</sup> Street Extension  
 Lorain Ohio  
 Scale 100' = 1" January 24<sup>th</sup> 1911

N<sup>o</sup> 12411-B

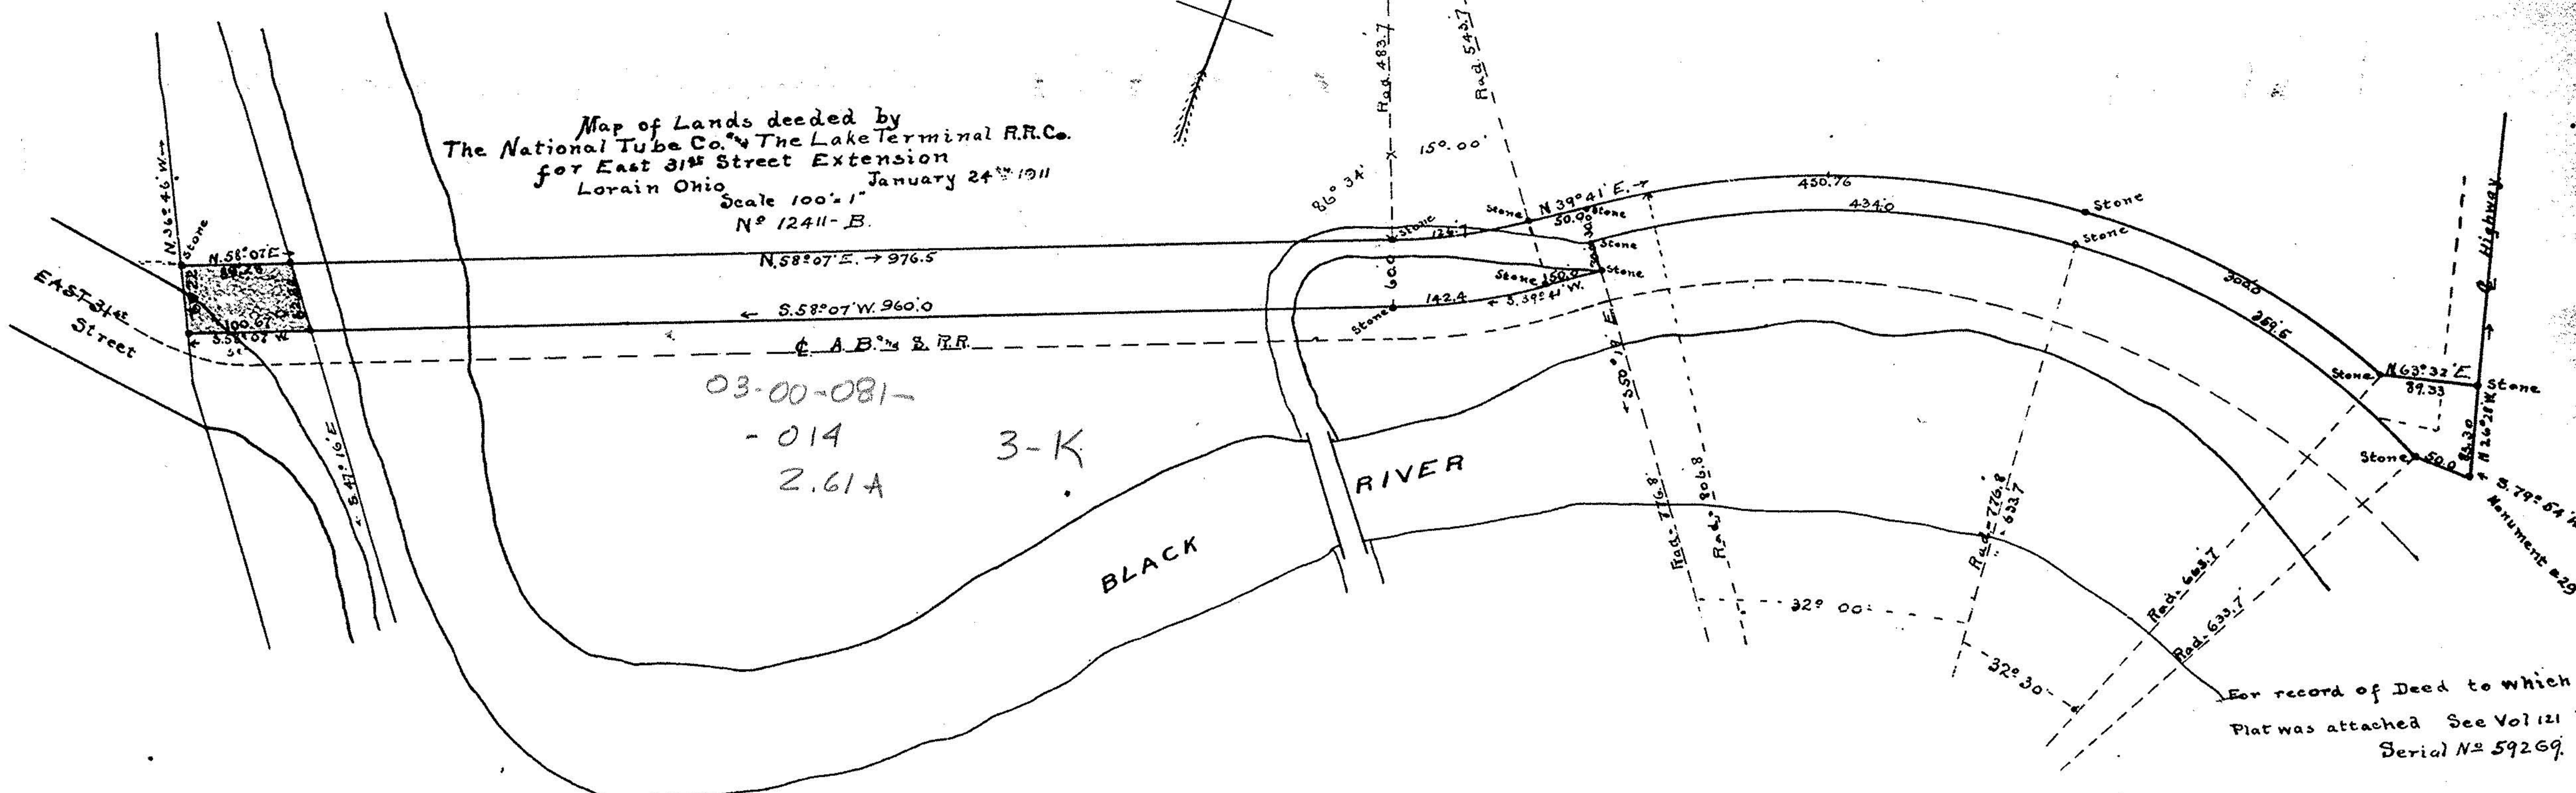

03-00-081-  
 - 014 3-K  
 2.61A

For record of Deed to which this  
 Plat was attached See Vol 121 Page 237  
 Serial N<sup>o</sup> 59269