


LORAIN "A"  
URBAN RENEWAL R-110

PREPARED BY:  
CITY OF LORAIN  
DEPT. OF ENGINEERING

TITLE	LAND DISPOSITION	AREA	0.216 ACRE
		PARCEL NUMBER	Part of 2-5A S/2

97  
 03-00-097-111  
 3 OC  
 03-00-097-111  
 03-00-097-111-047

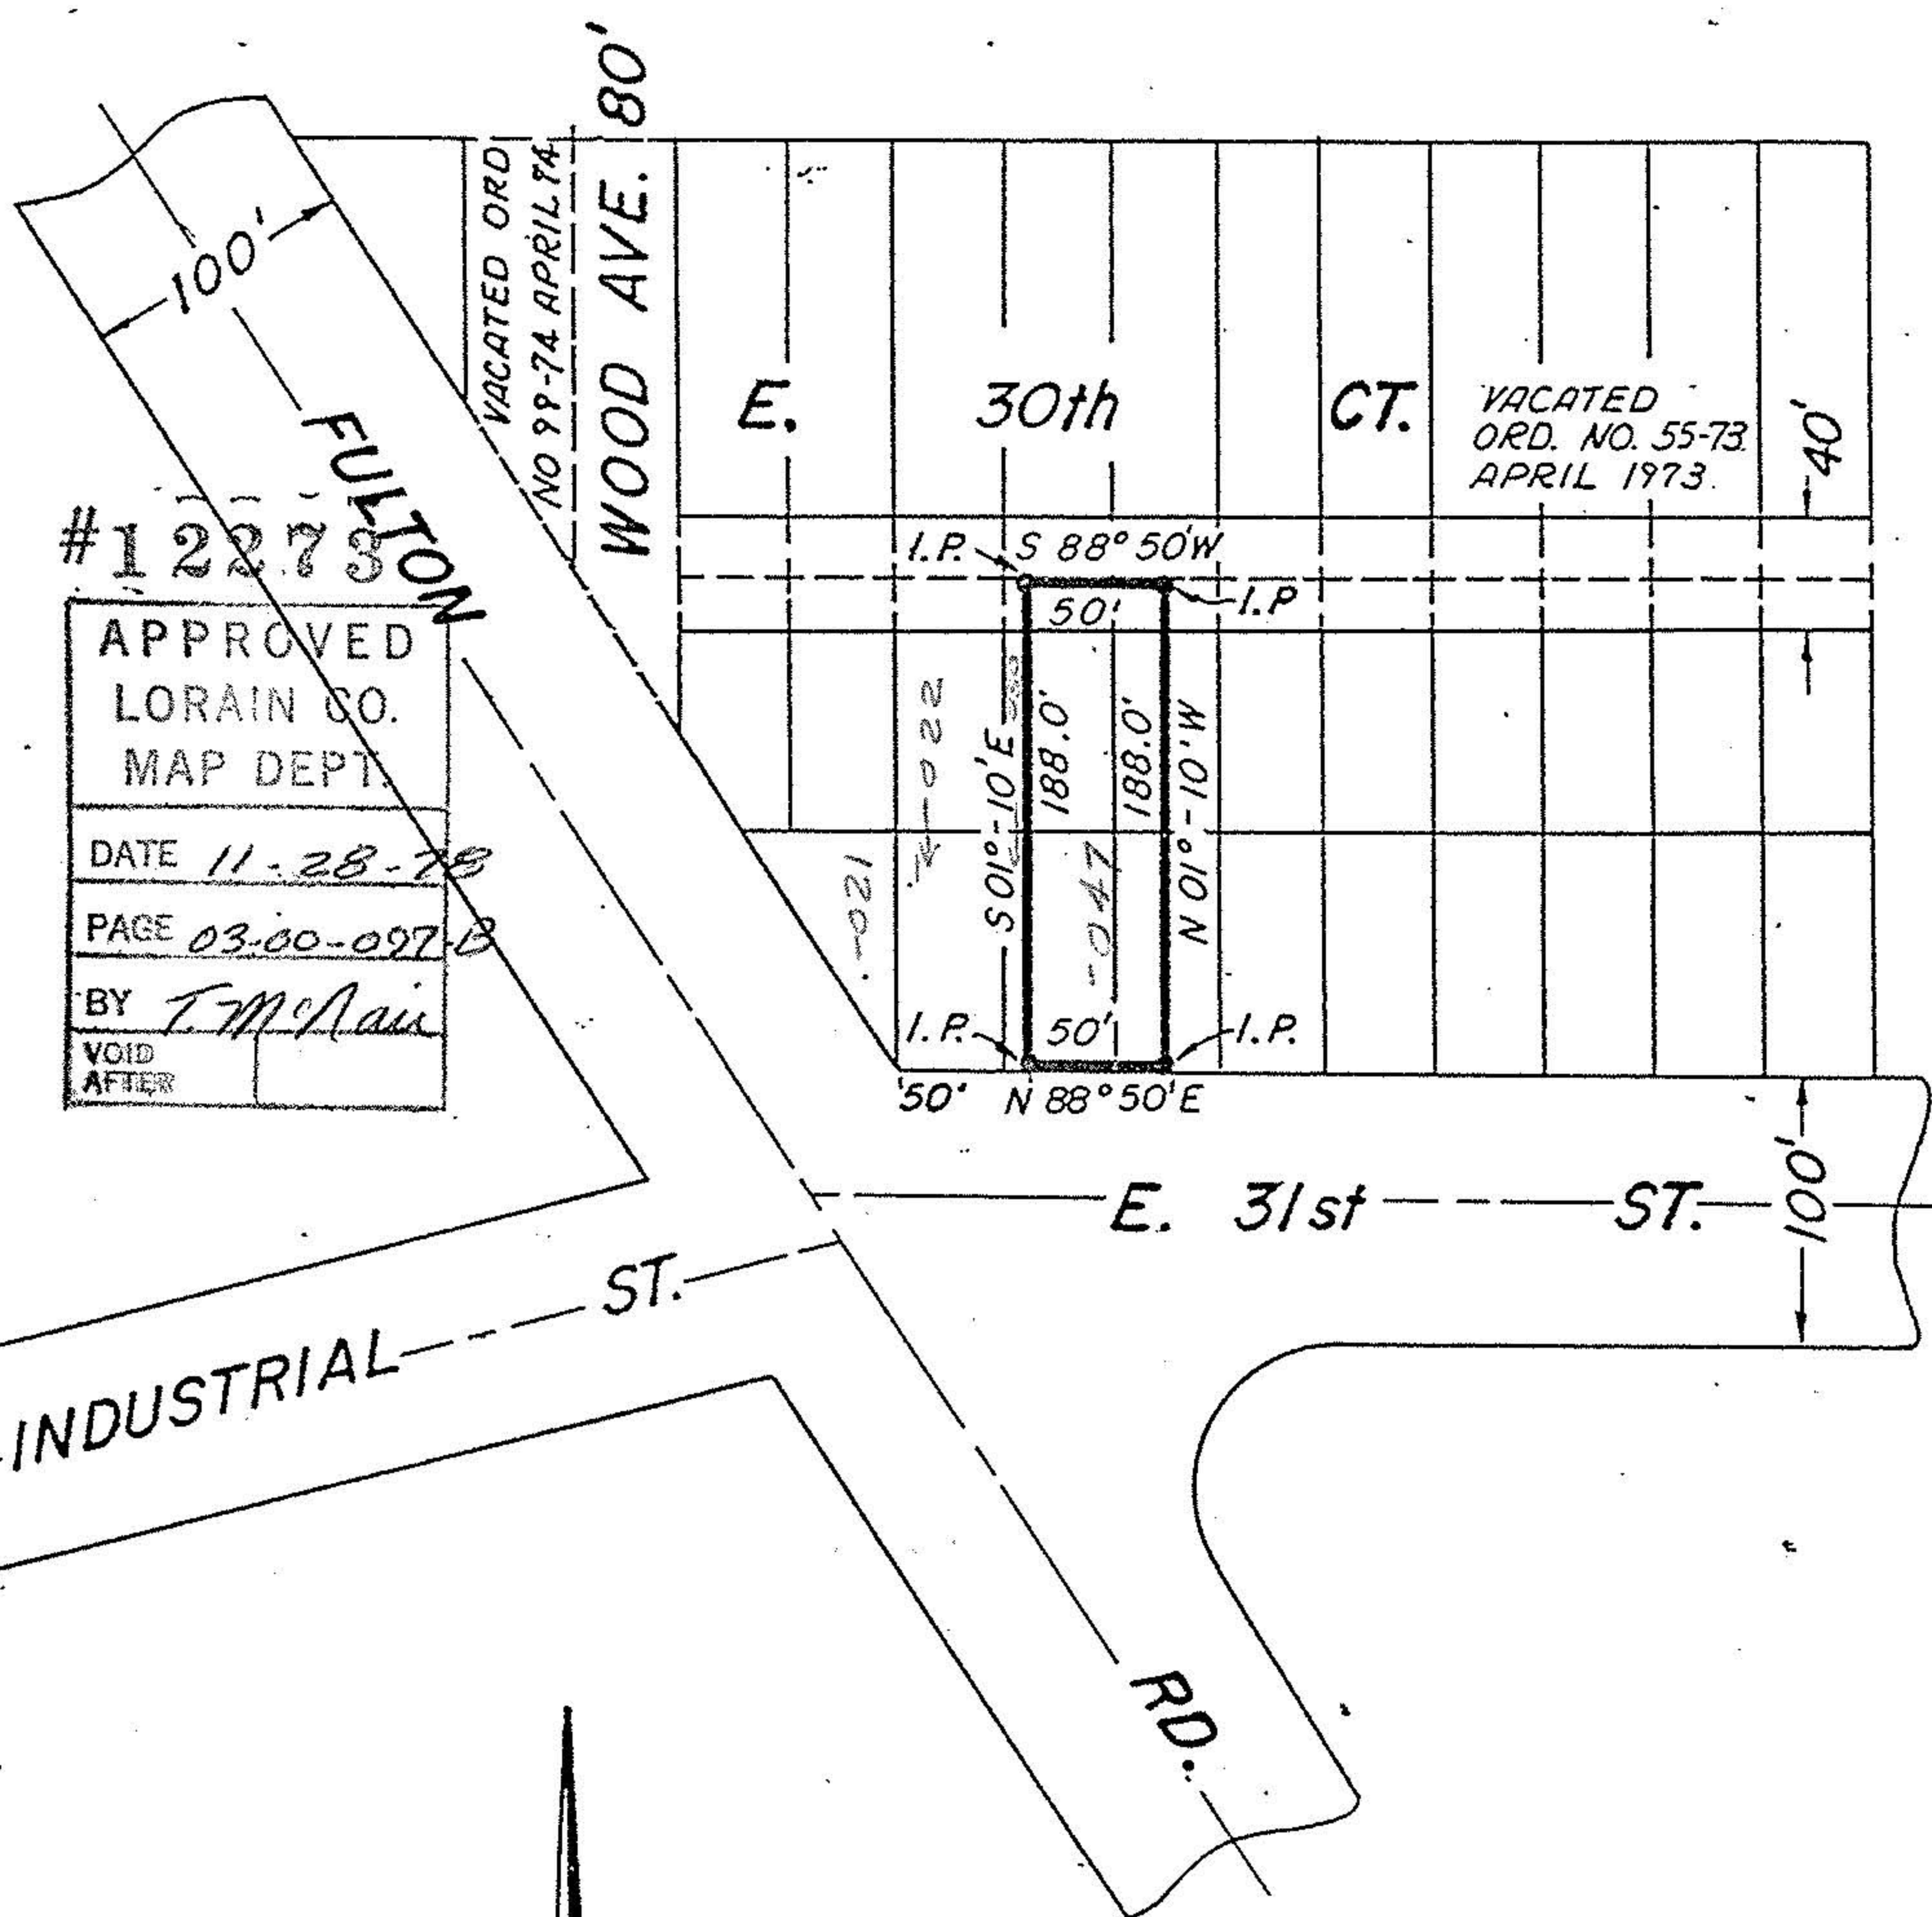


#12273  
 APPROVED  
 LORAIN CO.  
 MAP DEPT.  
 DATE 11-28-78  
 PAGE 03-00-097-B  
 BY T. McNeil  
 VOID  
 AFTER

APPROVED BY THE LORAIN CITY PLANNING  
 COMMISSION..... NO PLAN REQUIRED  
 Tony Ledger  
 SECRETARY LORAIN CITY PLANNING COMMISSION

SCALE: 1" = 100'

Approved this 21 day of Nov 1978  
 Ray Henry P.E. City Engineer  
 Lorain, Ohio

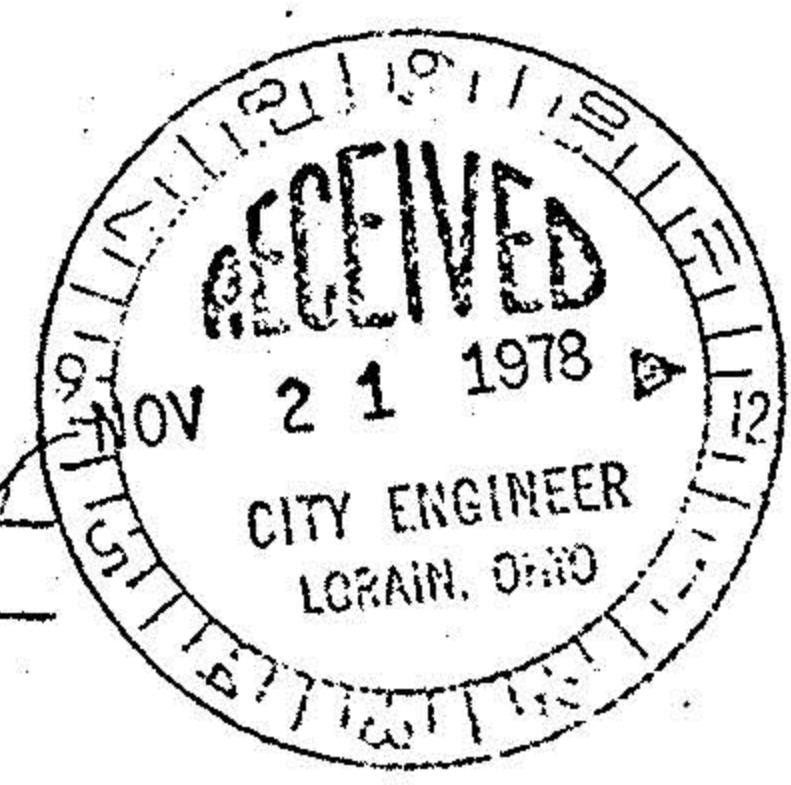

FN-250.0C