



Kenneth L & Laureen Ramsier
D.Vol 1393 Pg 410

West line 012,59

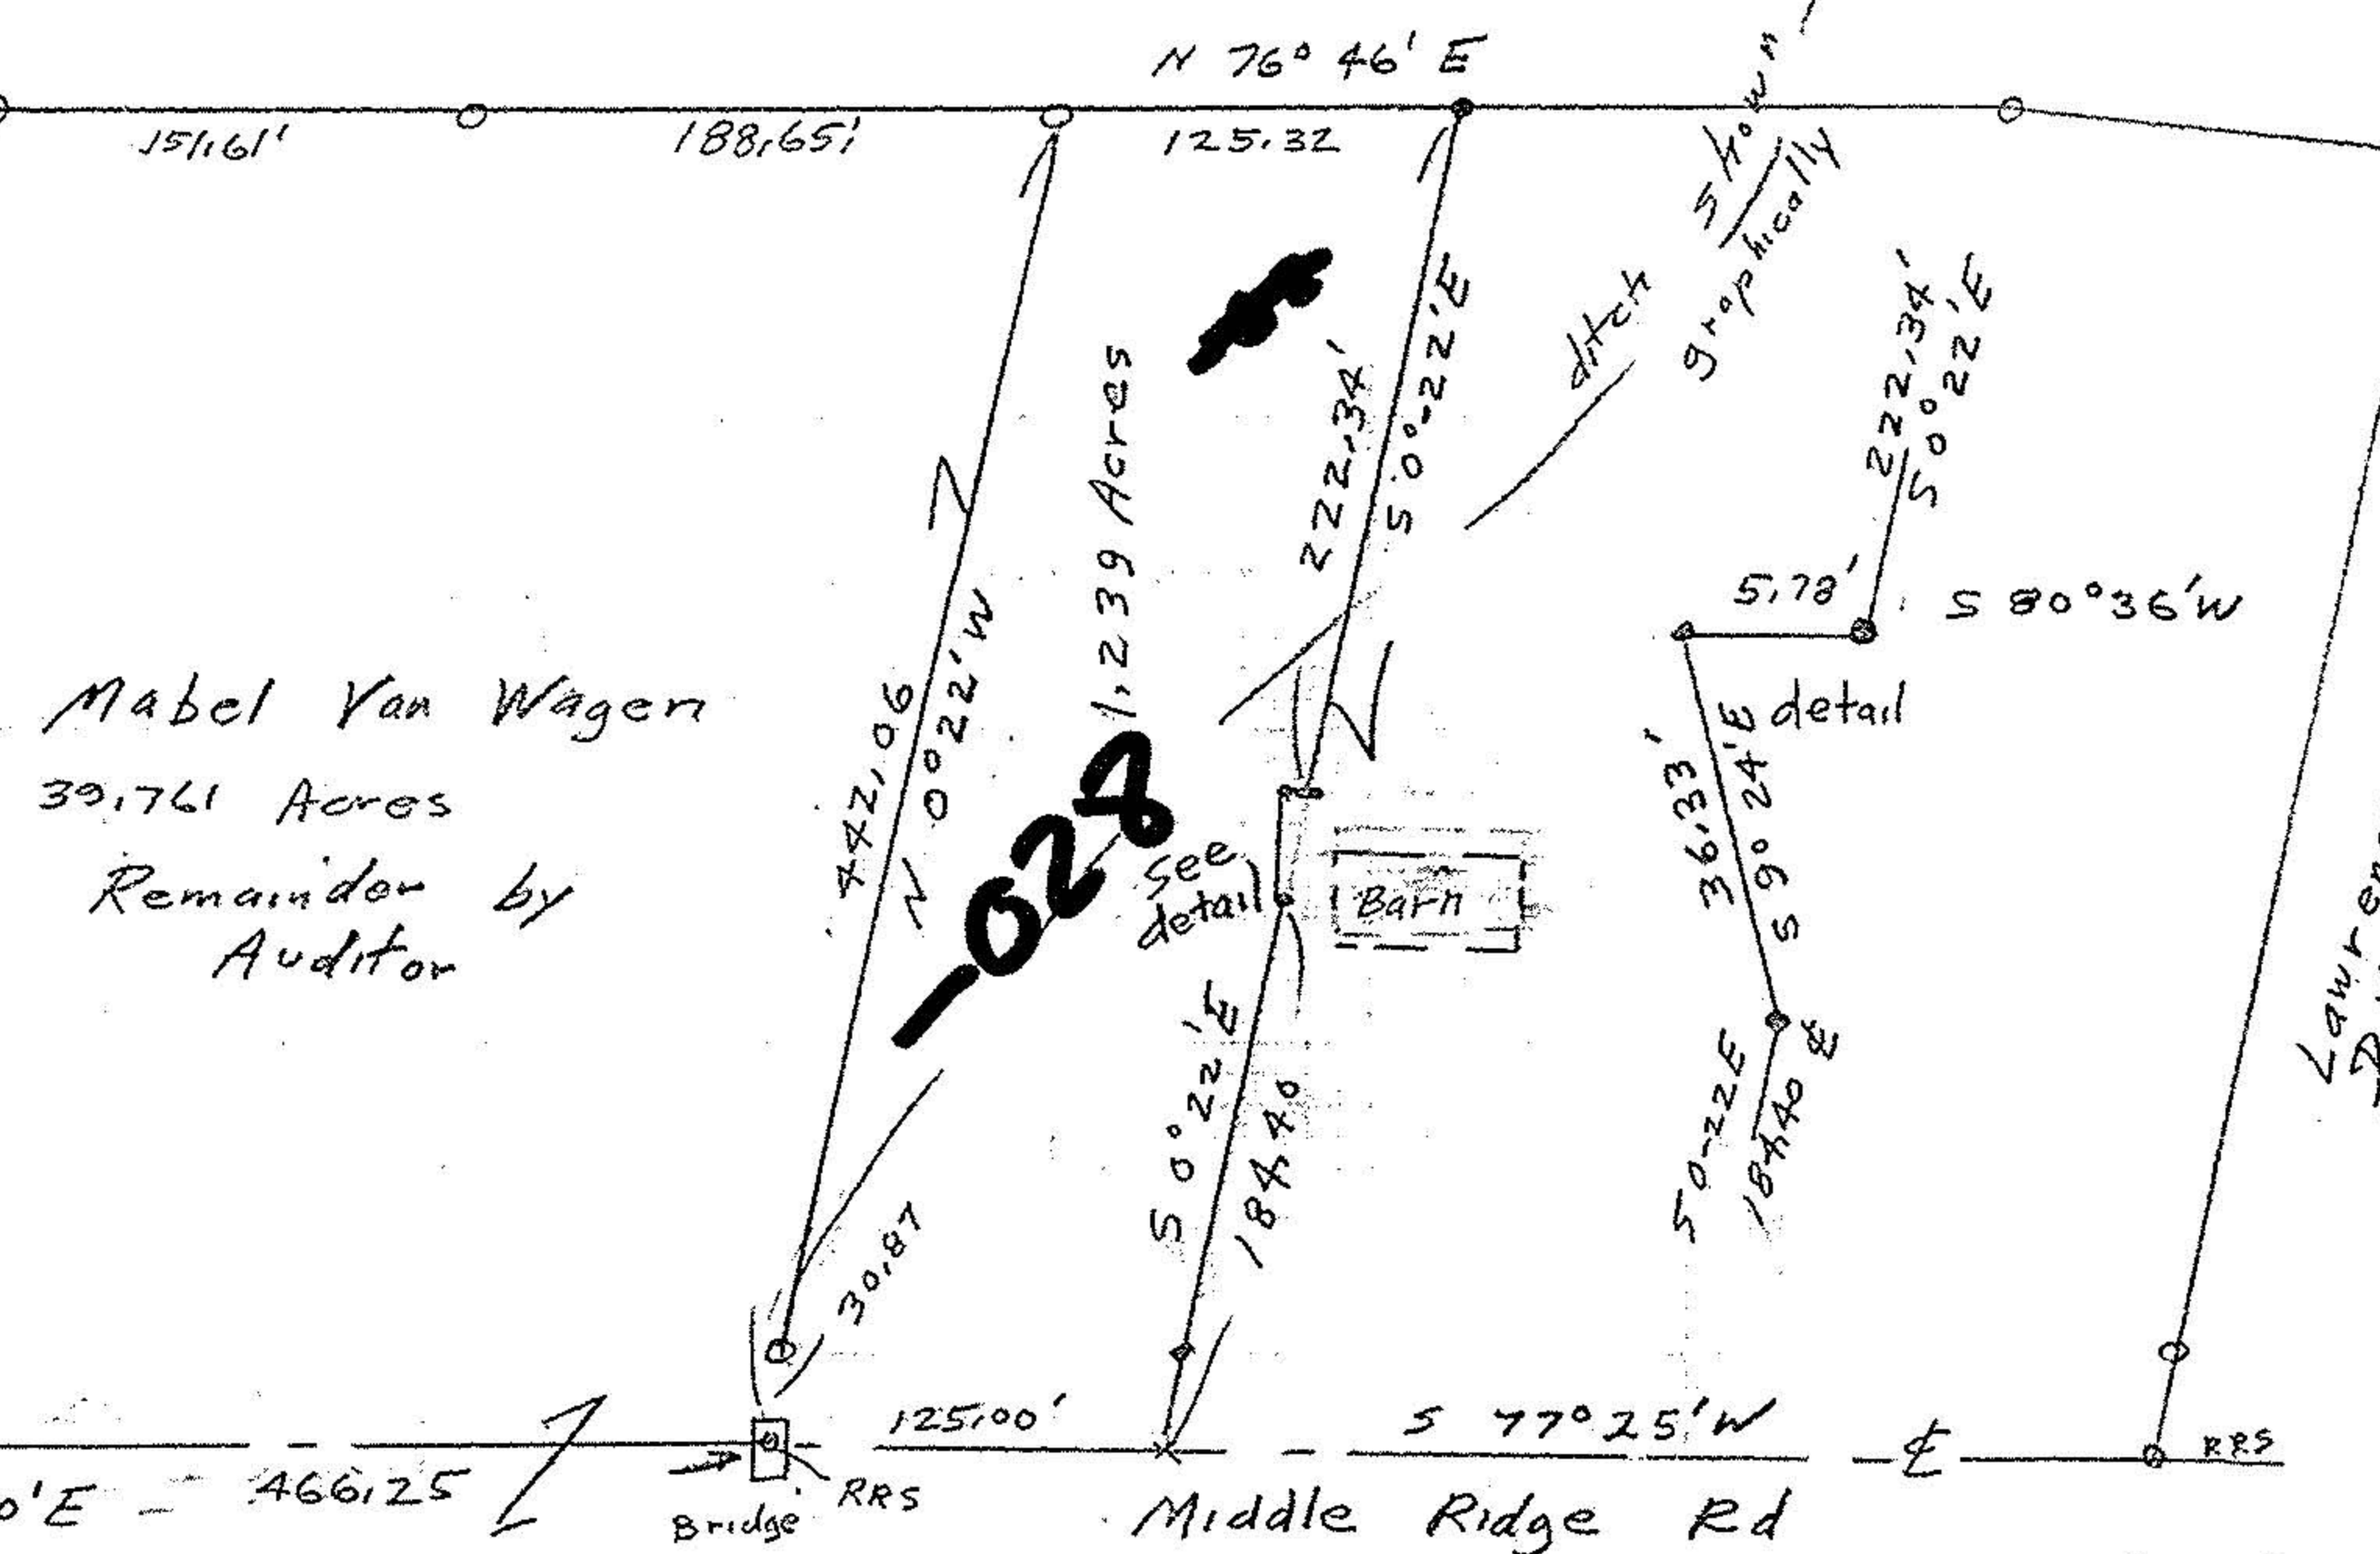

Lawrence & Sharon Zaleski
D.Vol 1038 Pg 53

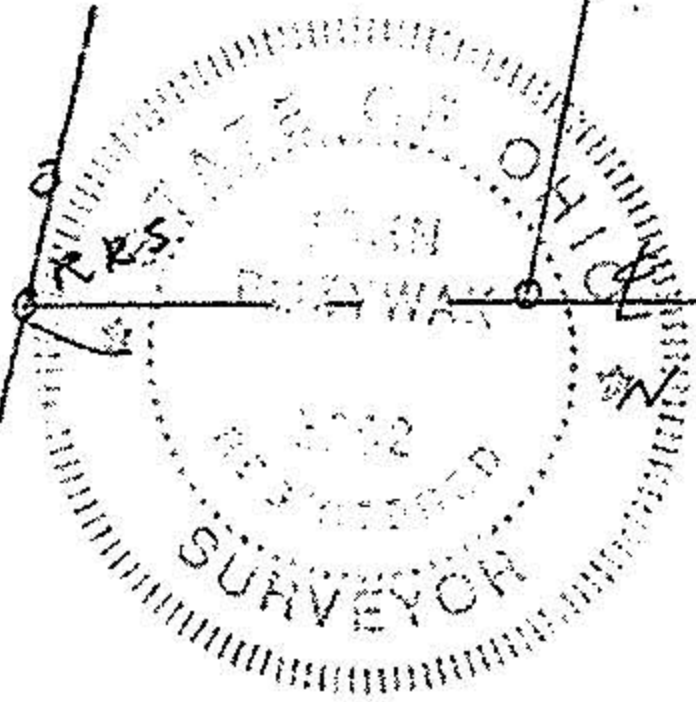

Survey of
Parcel Split for
Larry Zaleski
Part of Original Lot 59
Brownhelm Twp
Lorain County, Ohio
Scale 1"=100' Feb 29, 1992.

John Poznywak
Reg Surveyor 5292

o 1p's set
o 1p's fd