
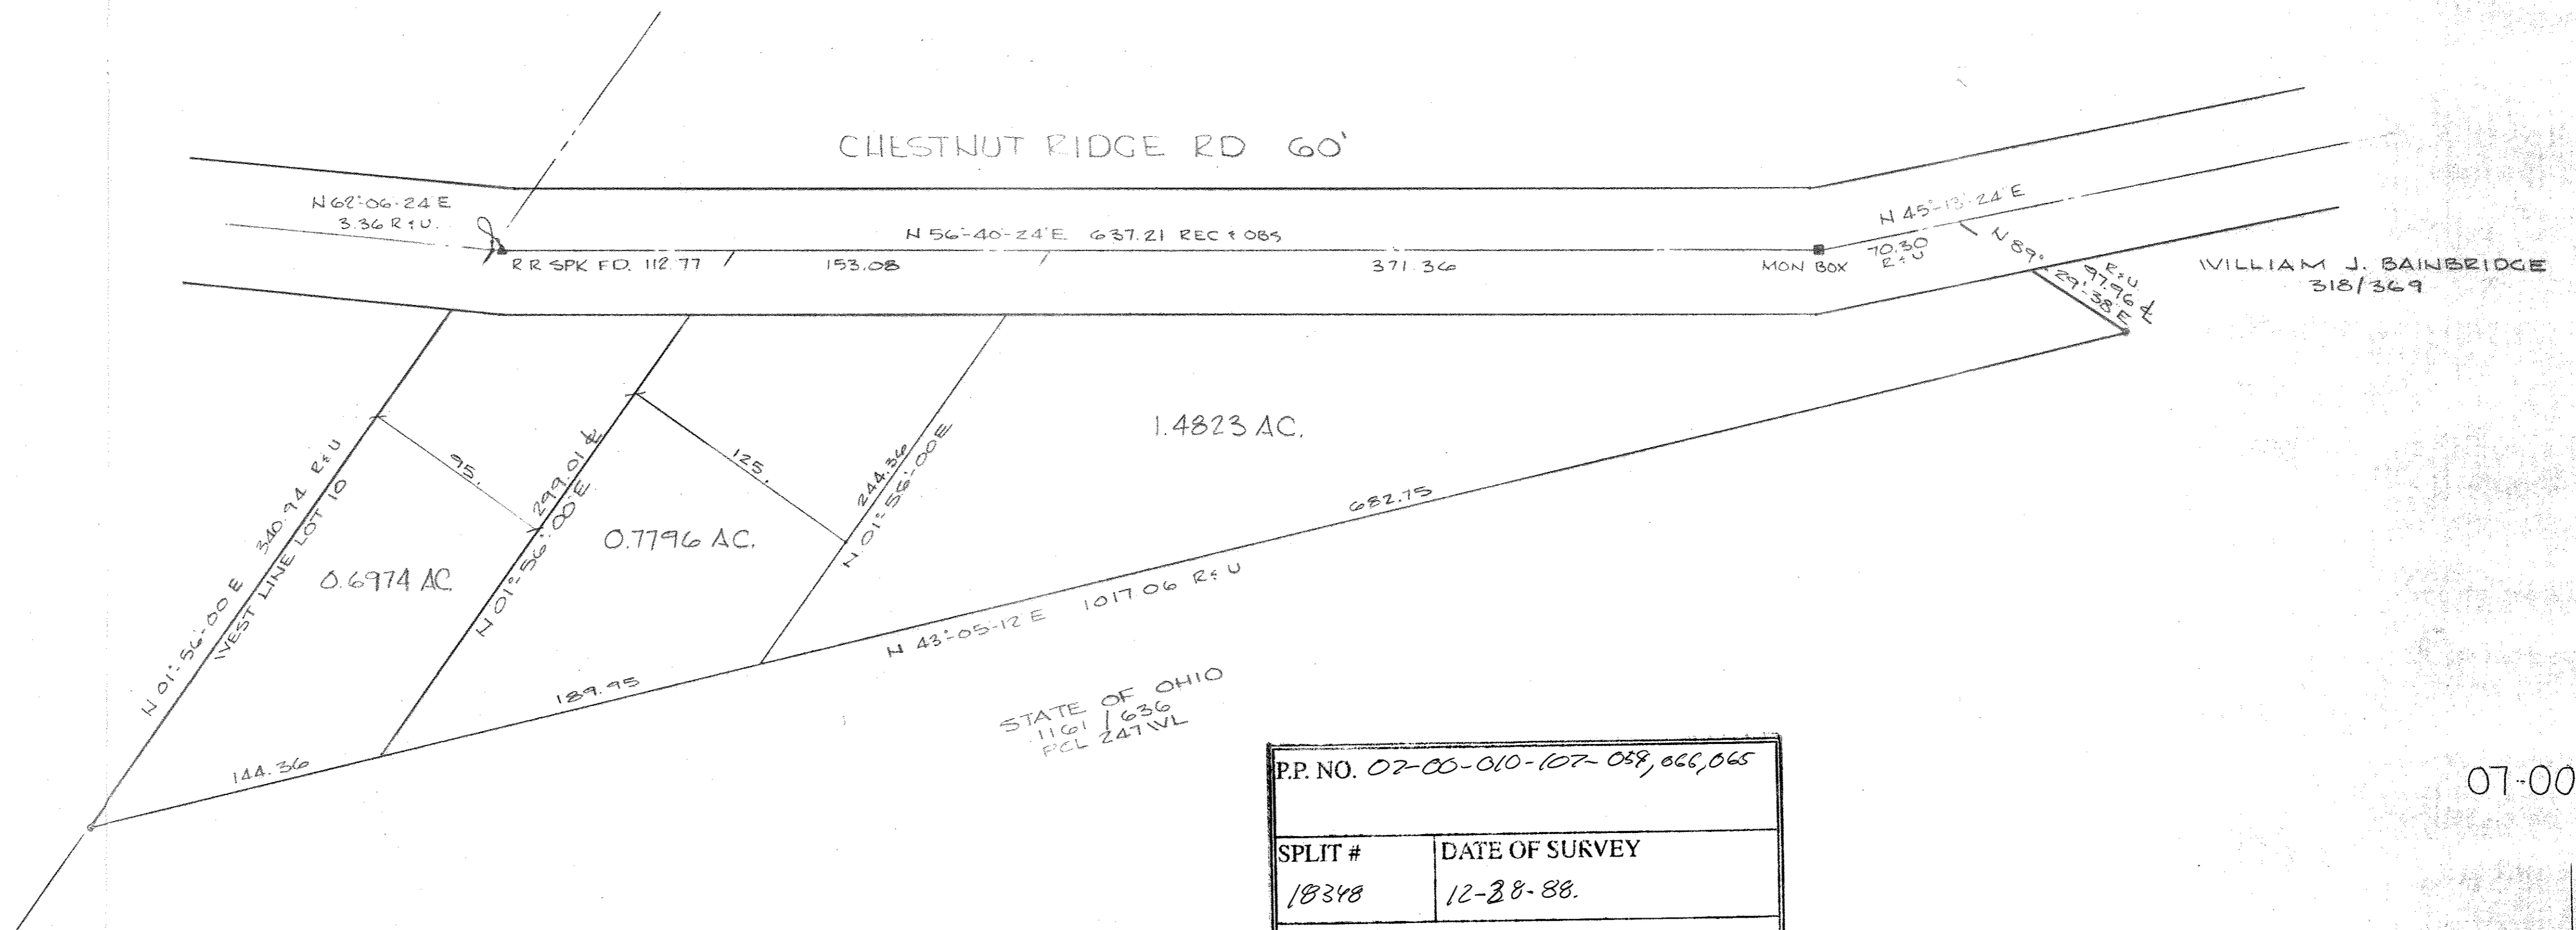



SURVEY
 OF PART OF
 ORIGINAL RIDGEVILLE TWP 10
 CITY OF N. RIDGEVILLE COUNTY OF LORAIN
 STATE OF OHIO

PREPARED FOR
 MIKE SMITH
 37384 DETROIT RD.
 AVON, OHIO

PREPARED BY
 HAPONEK & ASSOC INC.
 ENGINEERS & SURVEYORS
 N. RIDGEVILLE, OH

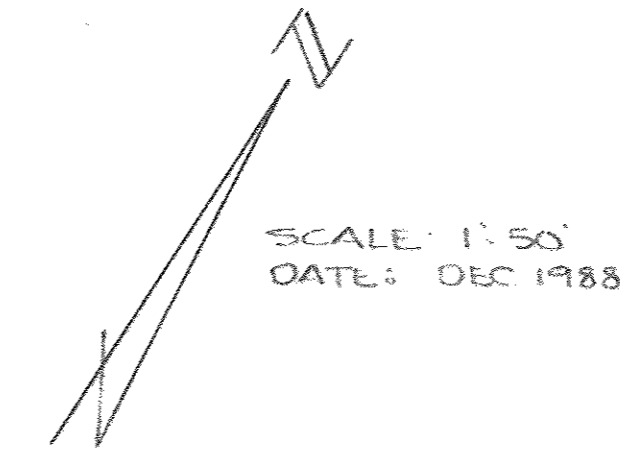

NOTE: THIS PARCEL WAS SURVEYED BASED ON STATE HIGHWAY RECORDS.

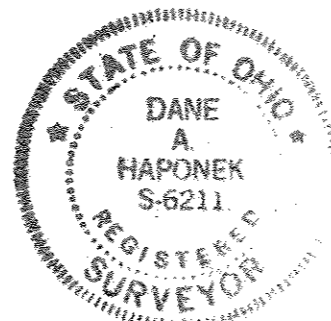

REVISED: 12-28-88 PCL SIZE

P.P. NO. 07-00-010-107-089, 066, 065	
SPLIT #	DATE OF SURVEY
18348	12-28-88.
MAP PAGE	
7-00-010-C	
SURVEYOR	
HAPONEK & ASSOC. INC.	

07-00-010-107

#18348

APPROVED
 LORAIN CO.
 MAP DEPT.

DATE 3-9-89

PAGE 7-00-010-C

BY CAROL FRANKS

VOID AFTER #18348