


7-00-020-D

#19280

07-00-020-131-

HAPONEK & ASSOCIATES, INC. Engineers & Surveyors  
34100 Center Ridge Road • NORTH RIDGEVILLE, OHIO 44039 • (216) 327-4776 • Lorain 288-4400

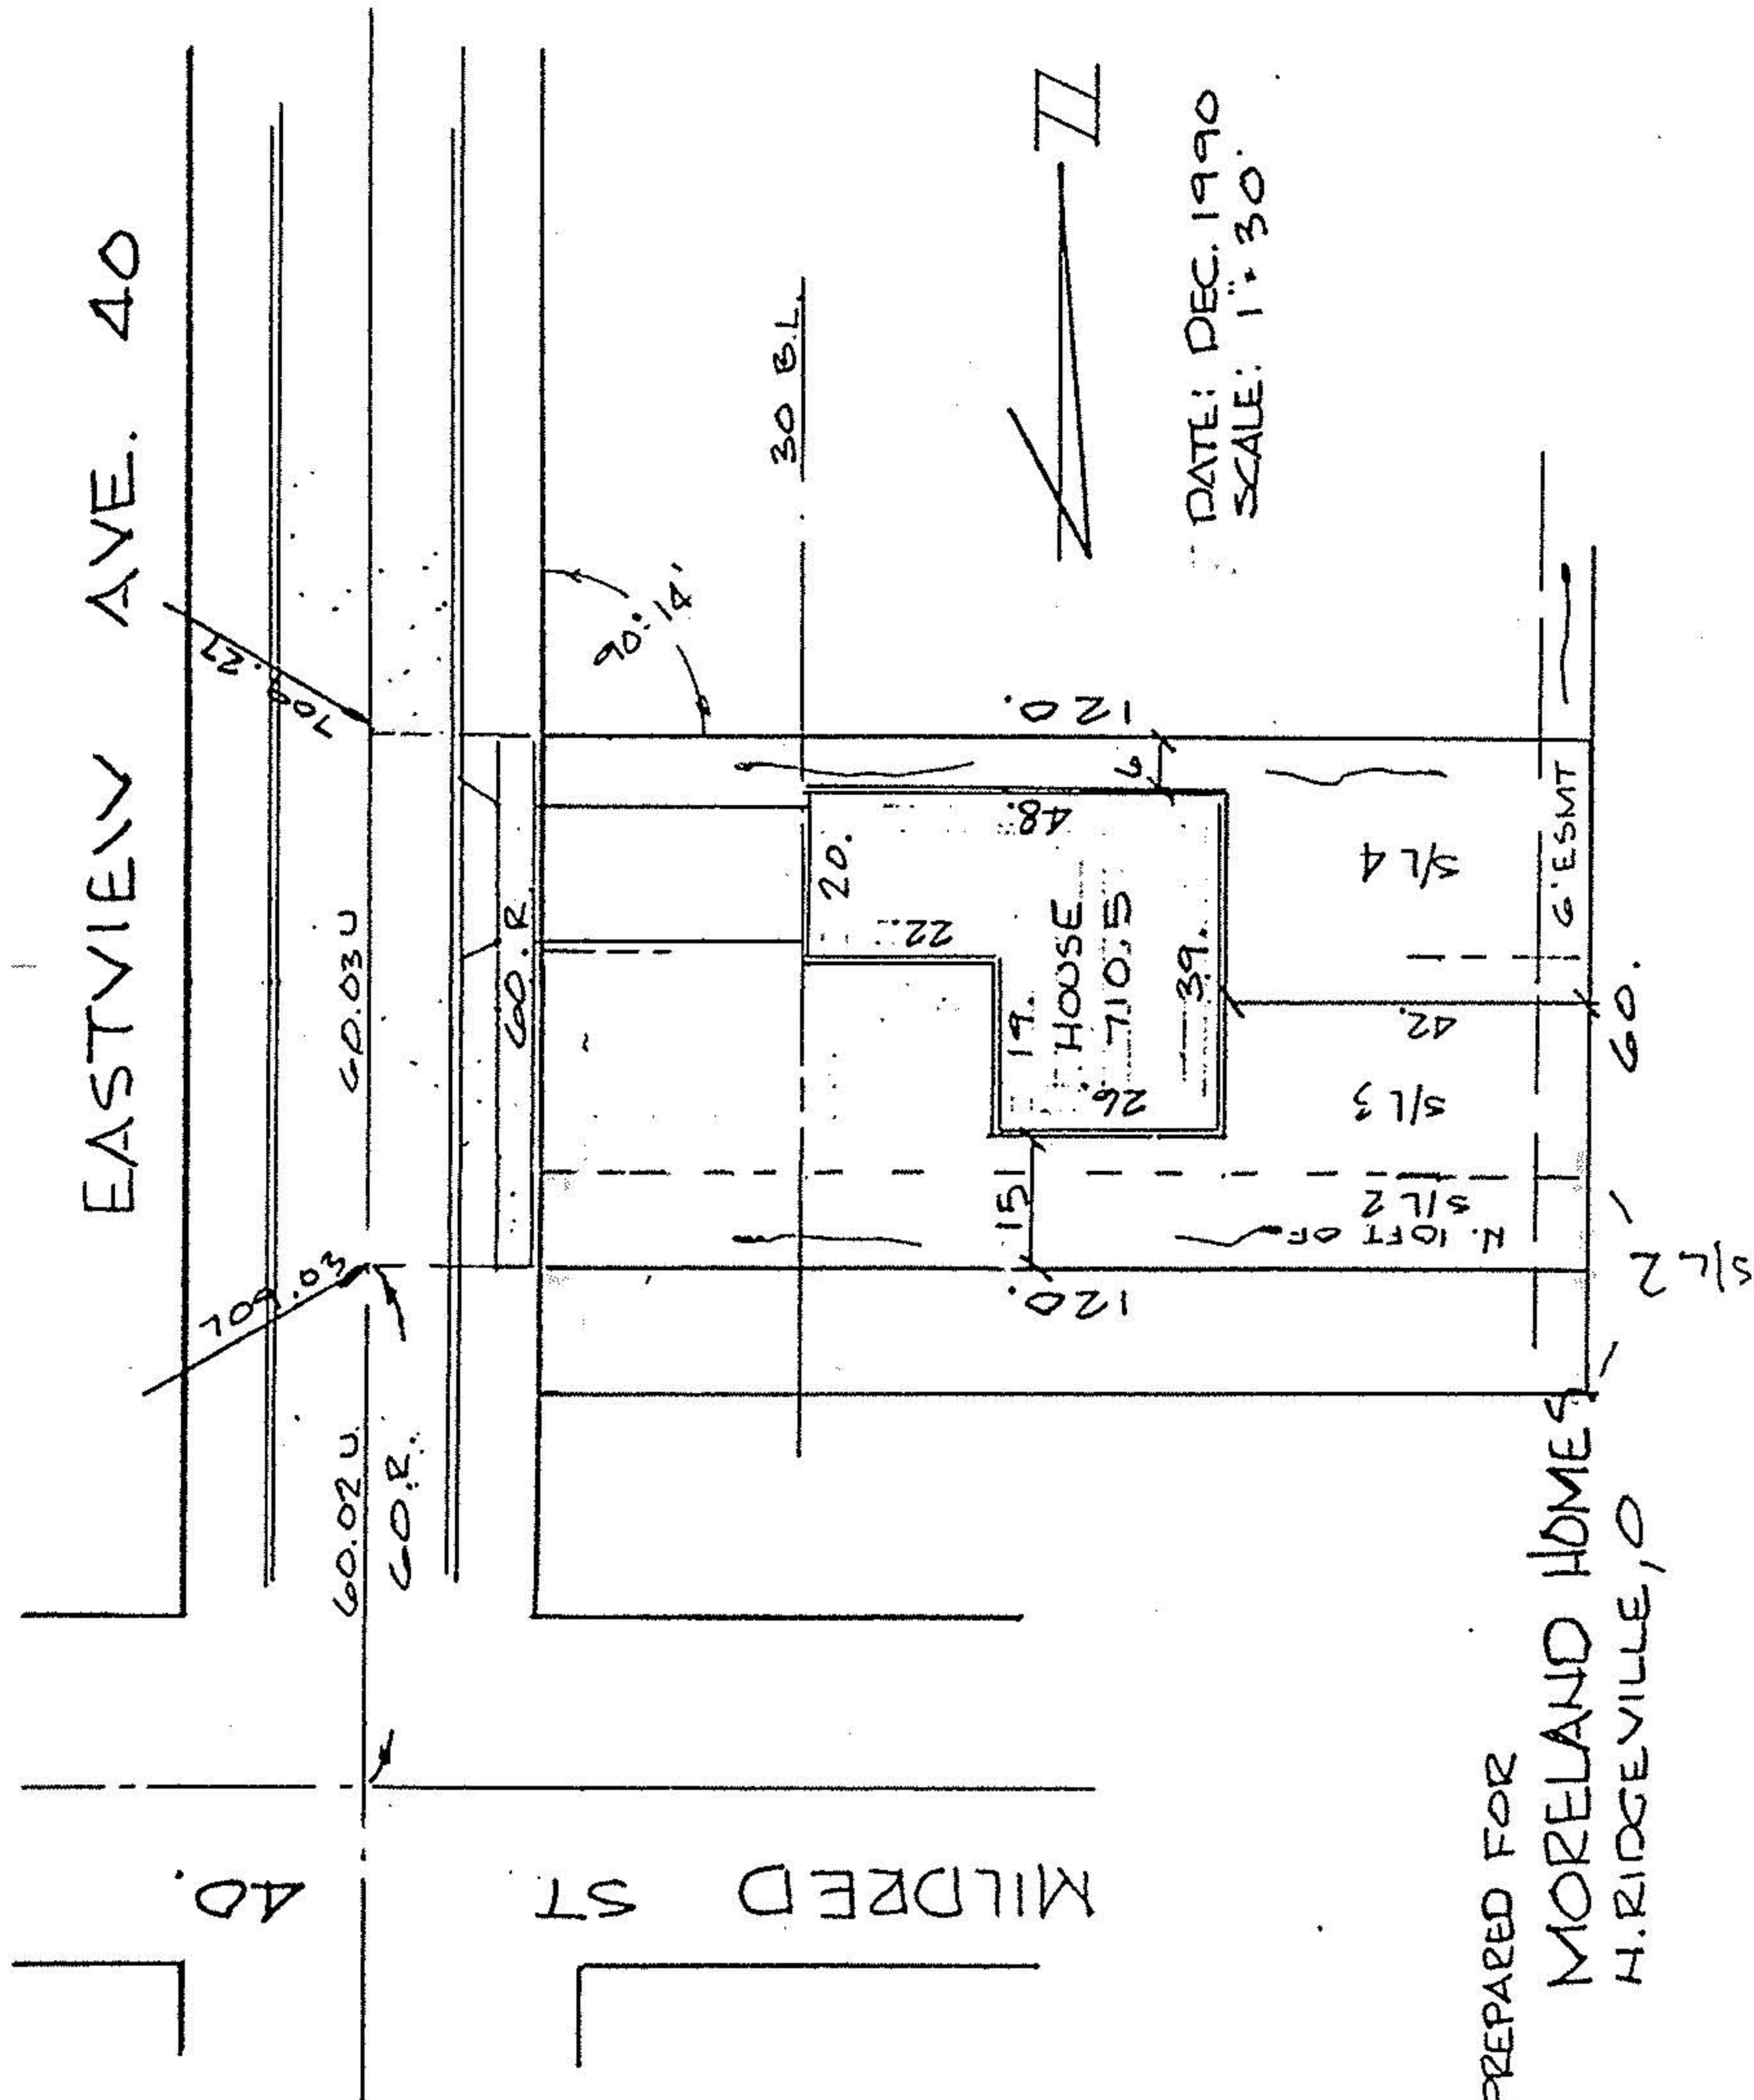

DATE: DEC. 1990  
SCALE: 1" = 30'

PREPARED FOR  
MORELAND HOMES  
H. RIDGEVILLE, O

#19280  
PLOT PLAN  
OF  
NORTHERLY 10 FT. OF S/L 2  
AND S/L 3 & 4 BLK "T"  
CENTER RIDGE HGTS  
H. RIDGEVILLE, O

APPROVED LORAIN CO. MAP DEPT.
DATE 2-14-91
PAGE 7-00-020-D
BY CAROLYN FRANCIS
VOID AFTER # 19280

P.P.# 50-07-00-020-131-021 & 022  
Plus 10' of -023

Ho. REVISED 1-14-91