



PLAT OF SURVEY FOR 9.5669 ACRE PARCEL

PART OF ORIGINAL LOT NO. 10
EATON TWP. LORAIN COUNTY, OHIO

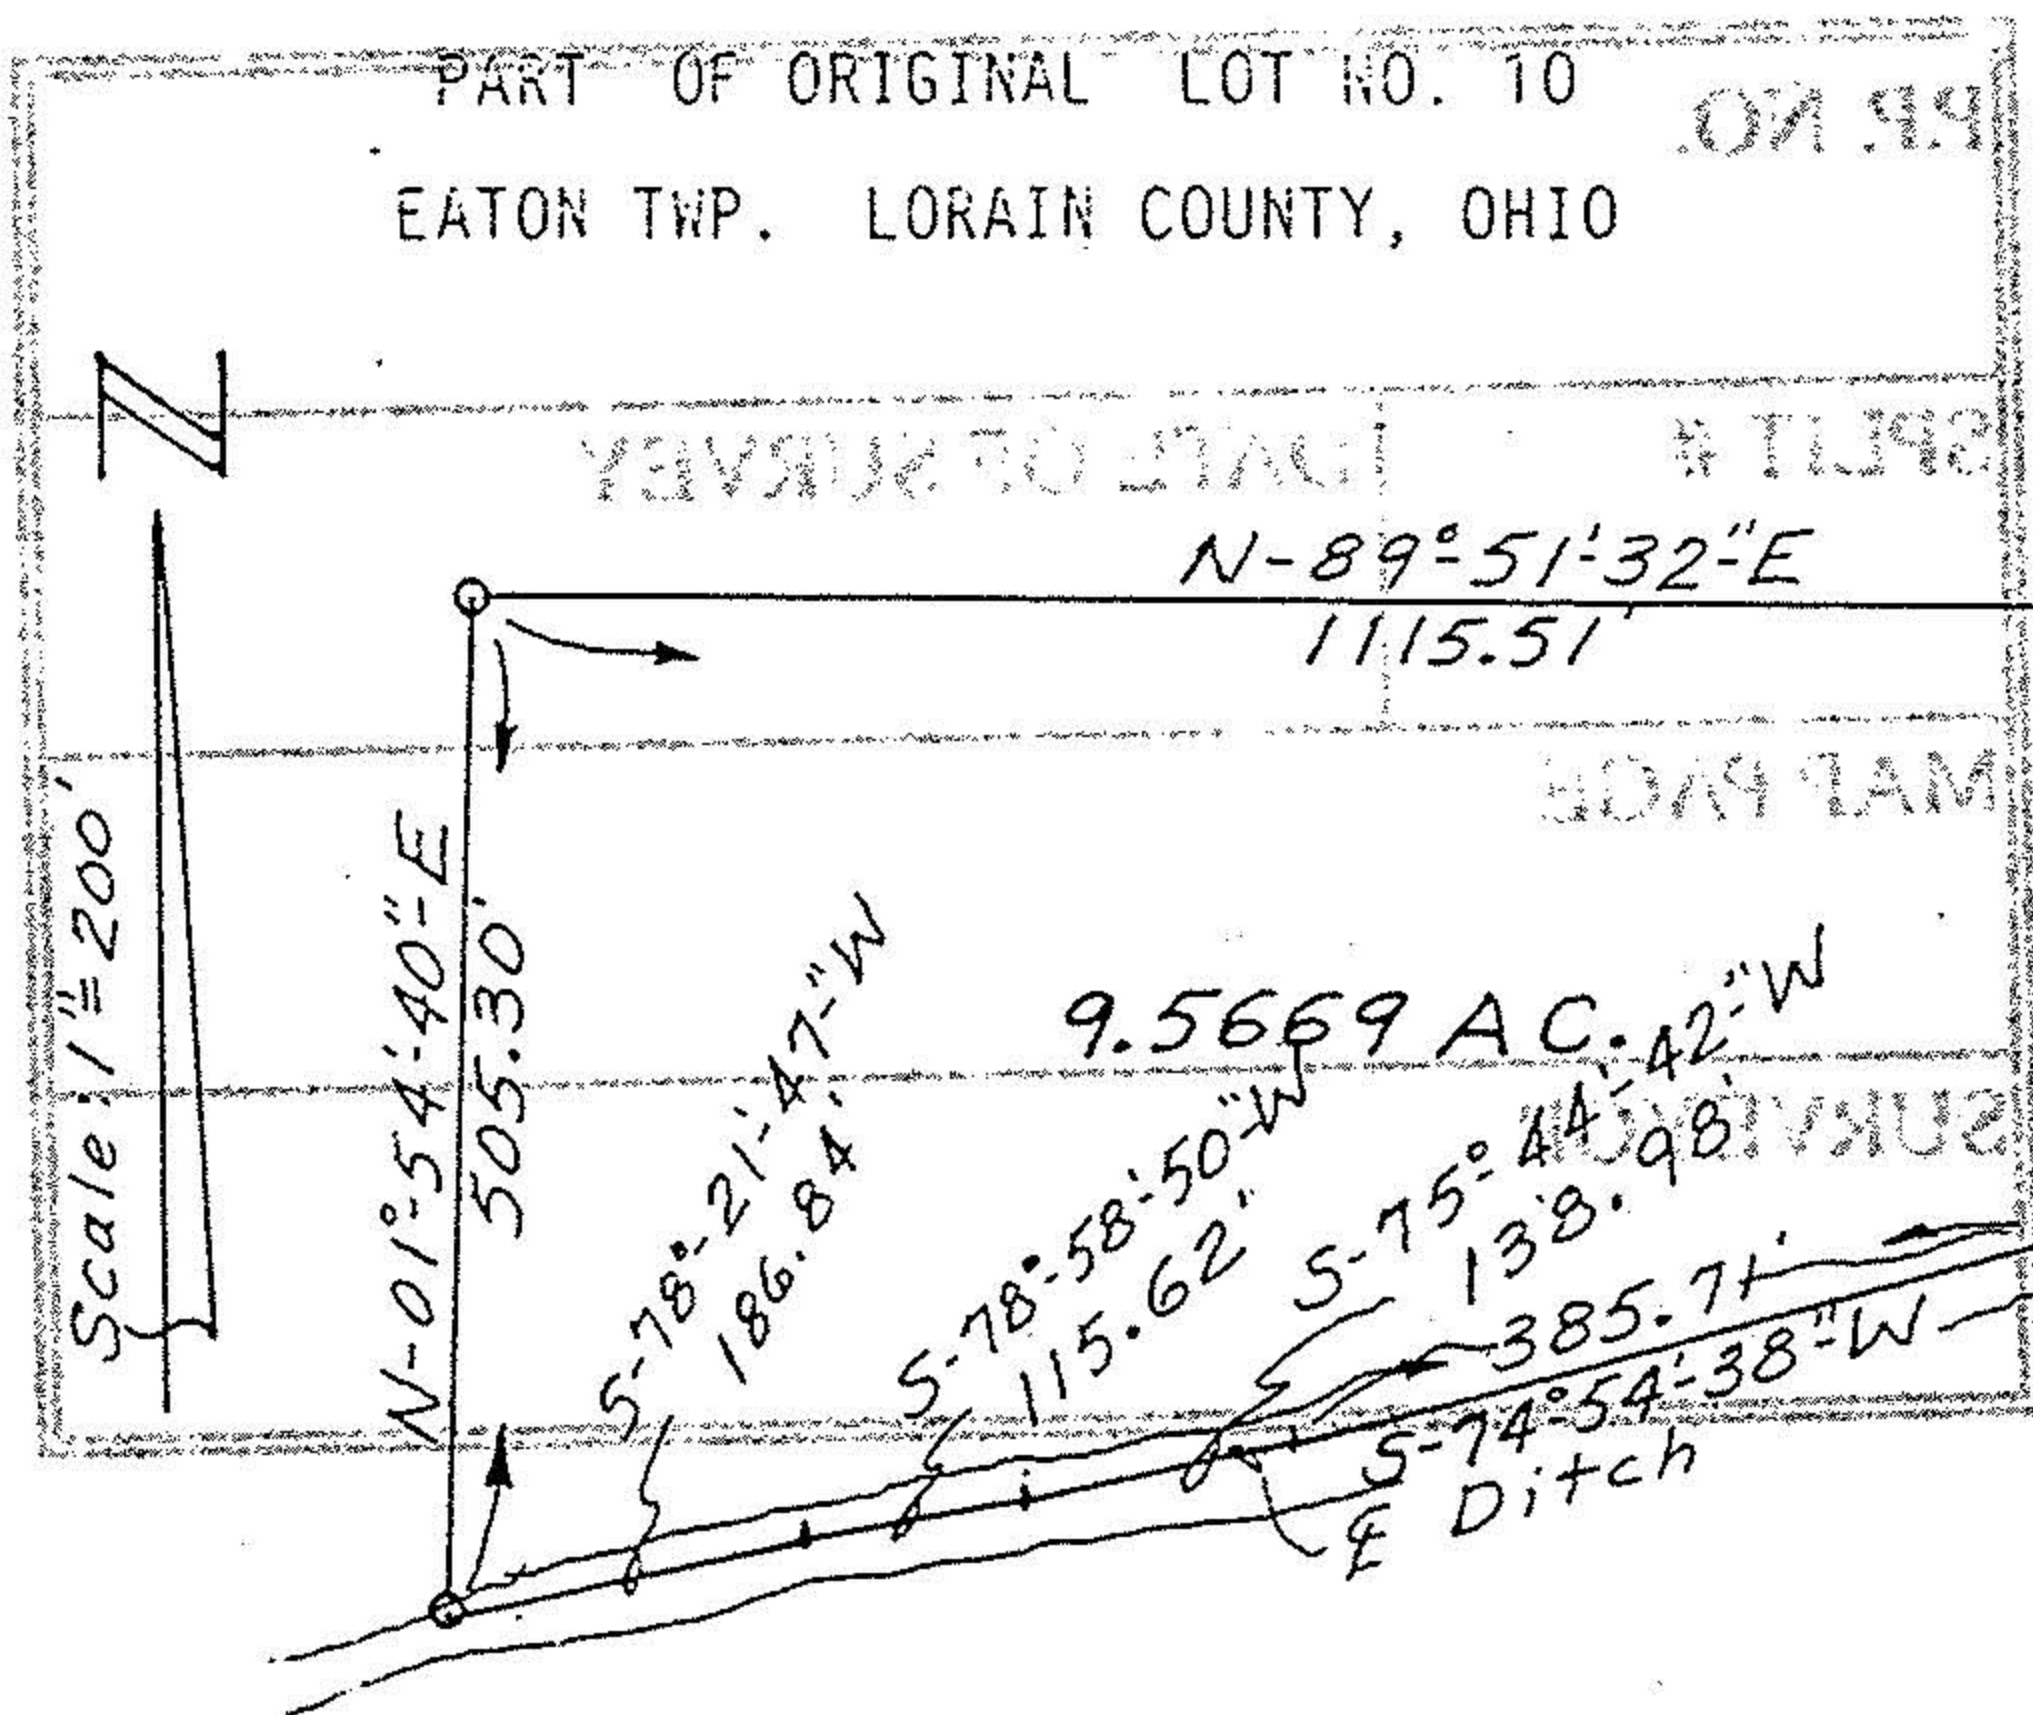

Scale: 1" = 200'

- LEGEND**
- IRON PIN SET
 - △ R/R SPIKE SET
 - MON. BOX W/IRON PIN

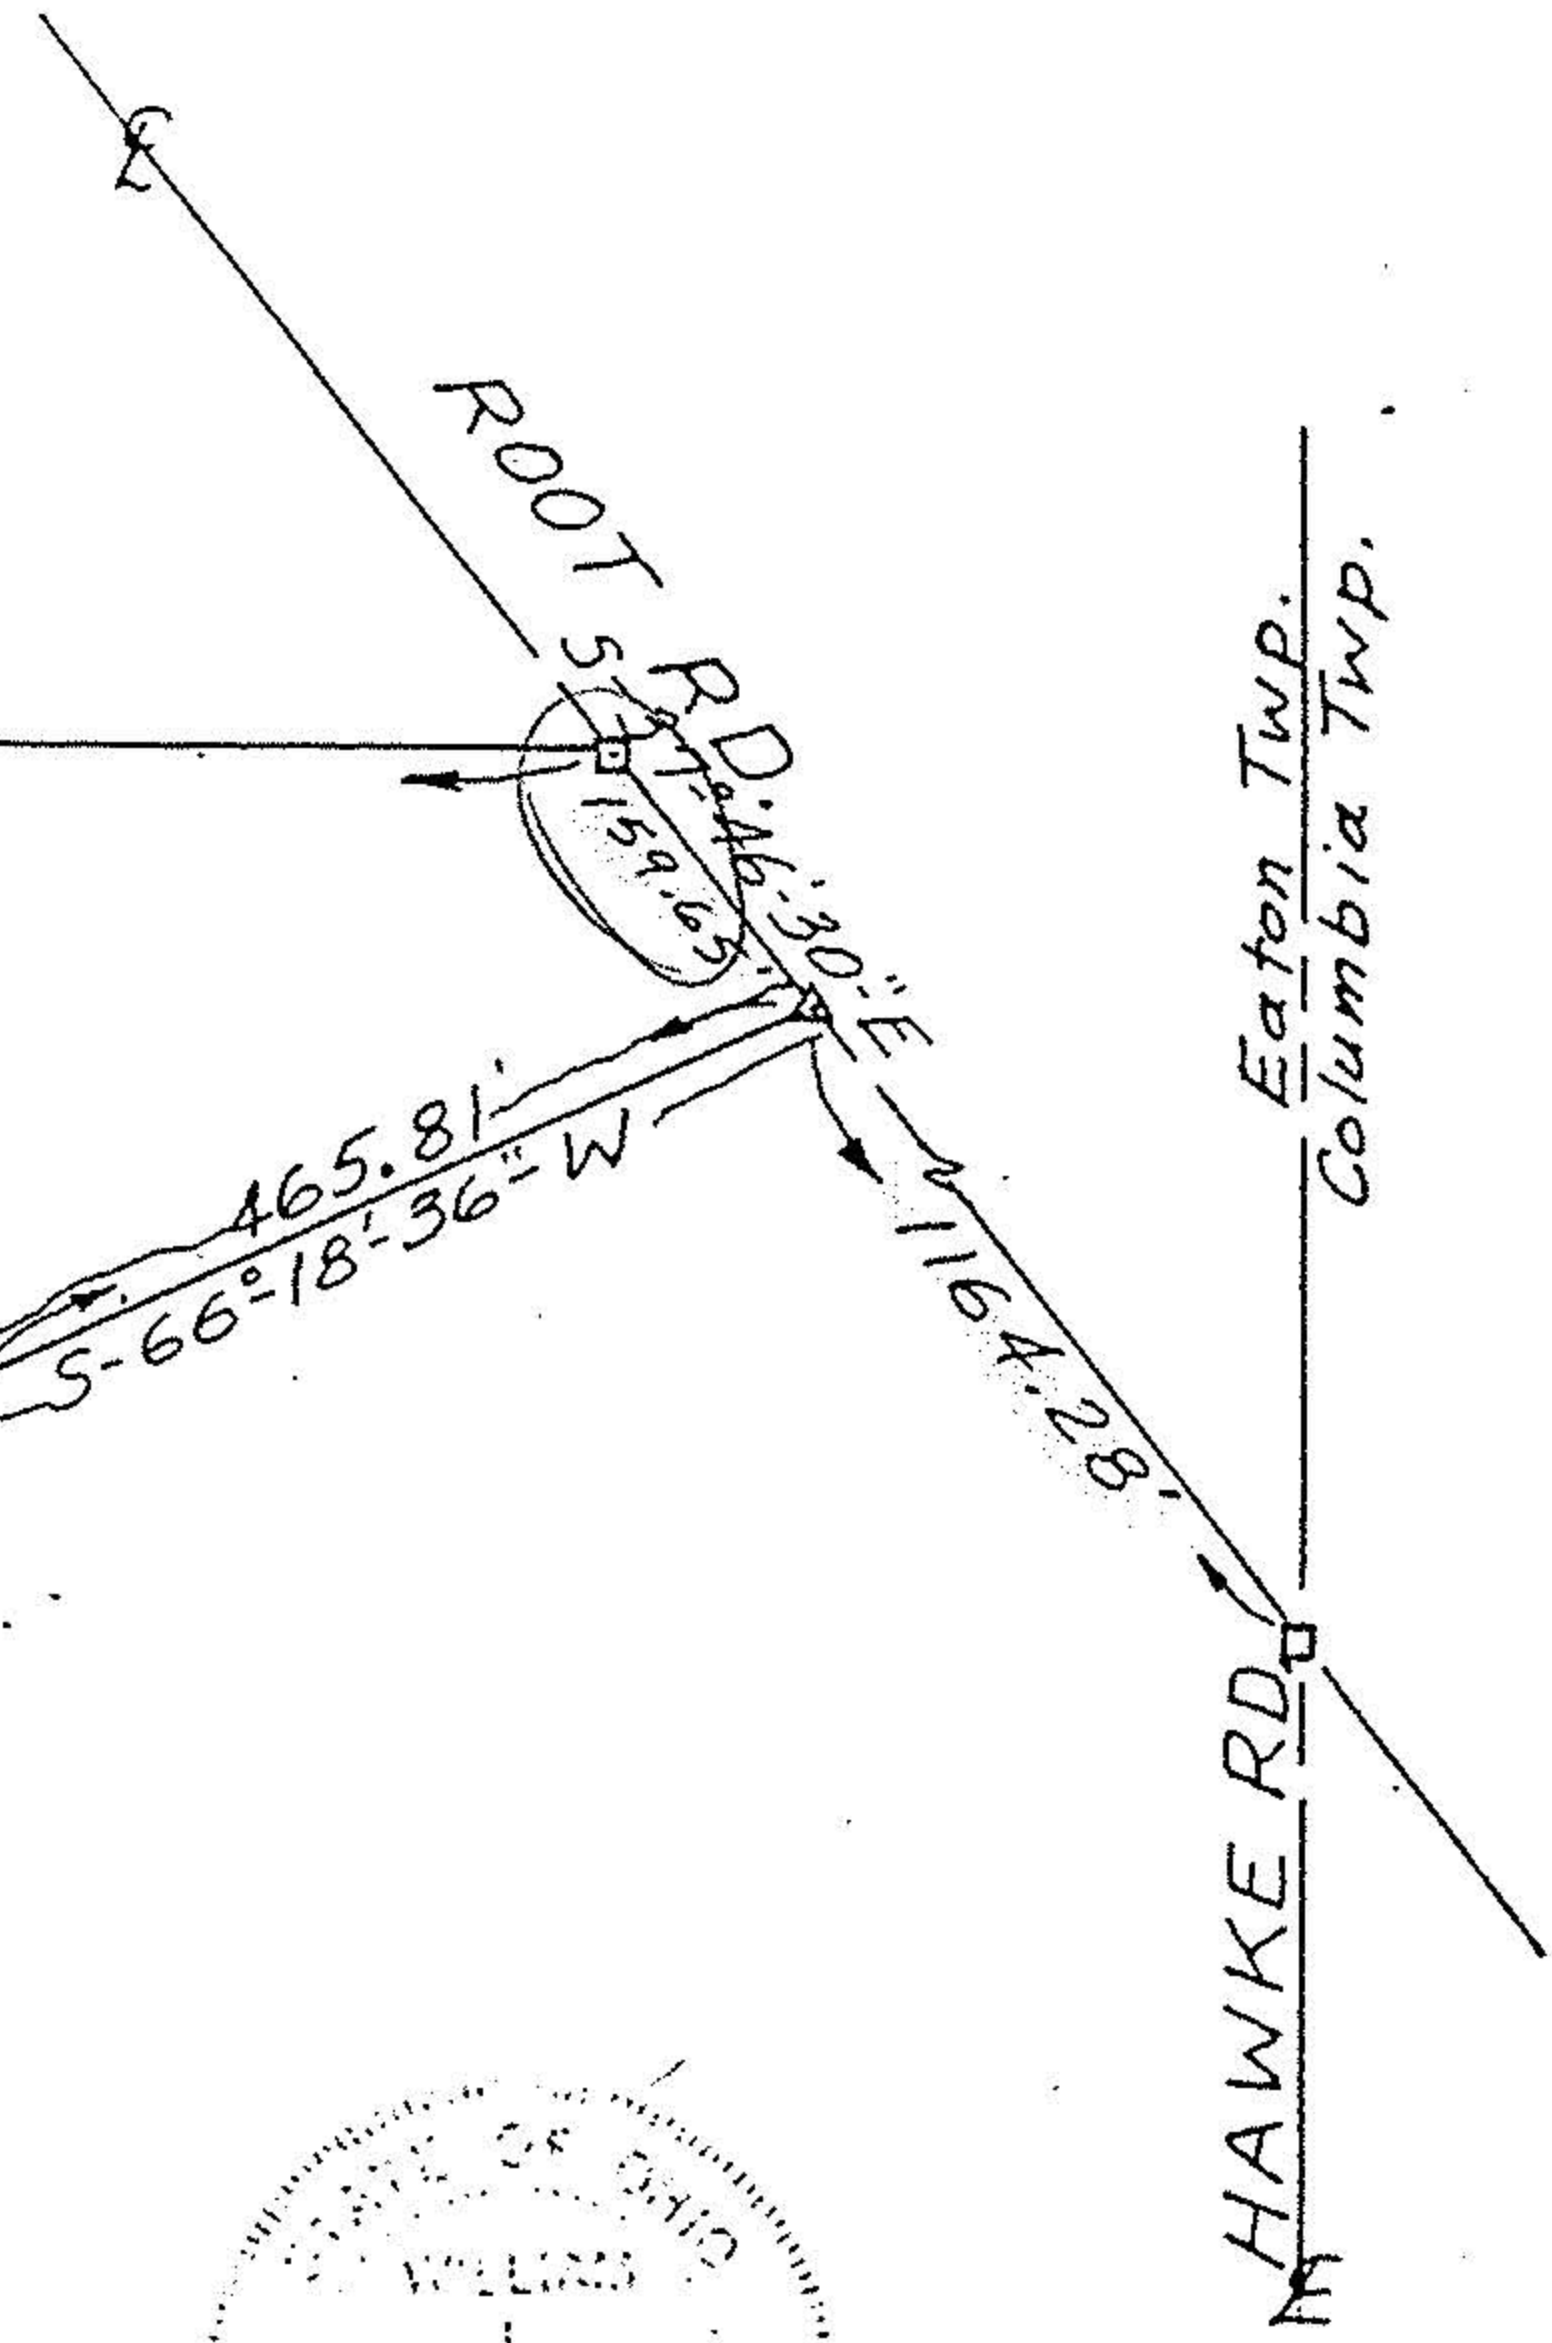

William L. Fof

P.S.
5878

All bearings are magnetic and are to be used for the determination of angles only.