



PLAT OF SURVEY FOR 5.9517 ACRE PARCEL
 PART OF ORIGINAL LOT NO. 10
 EATON TWP. LORAIN COUNTY, OHIO

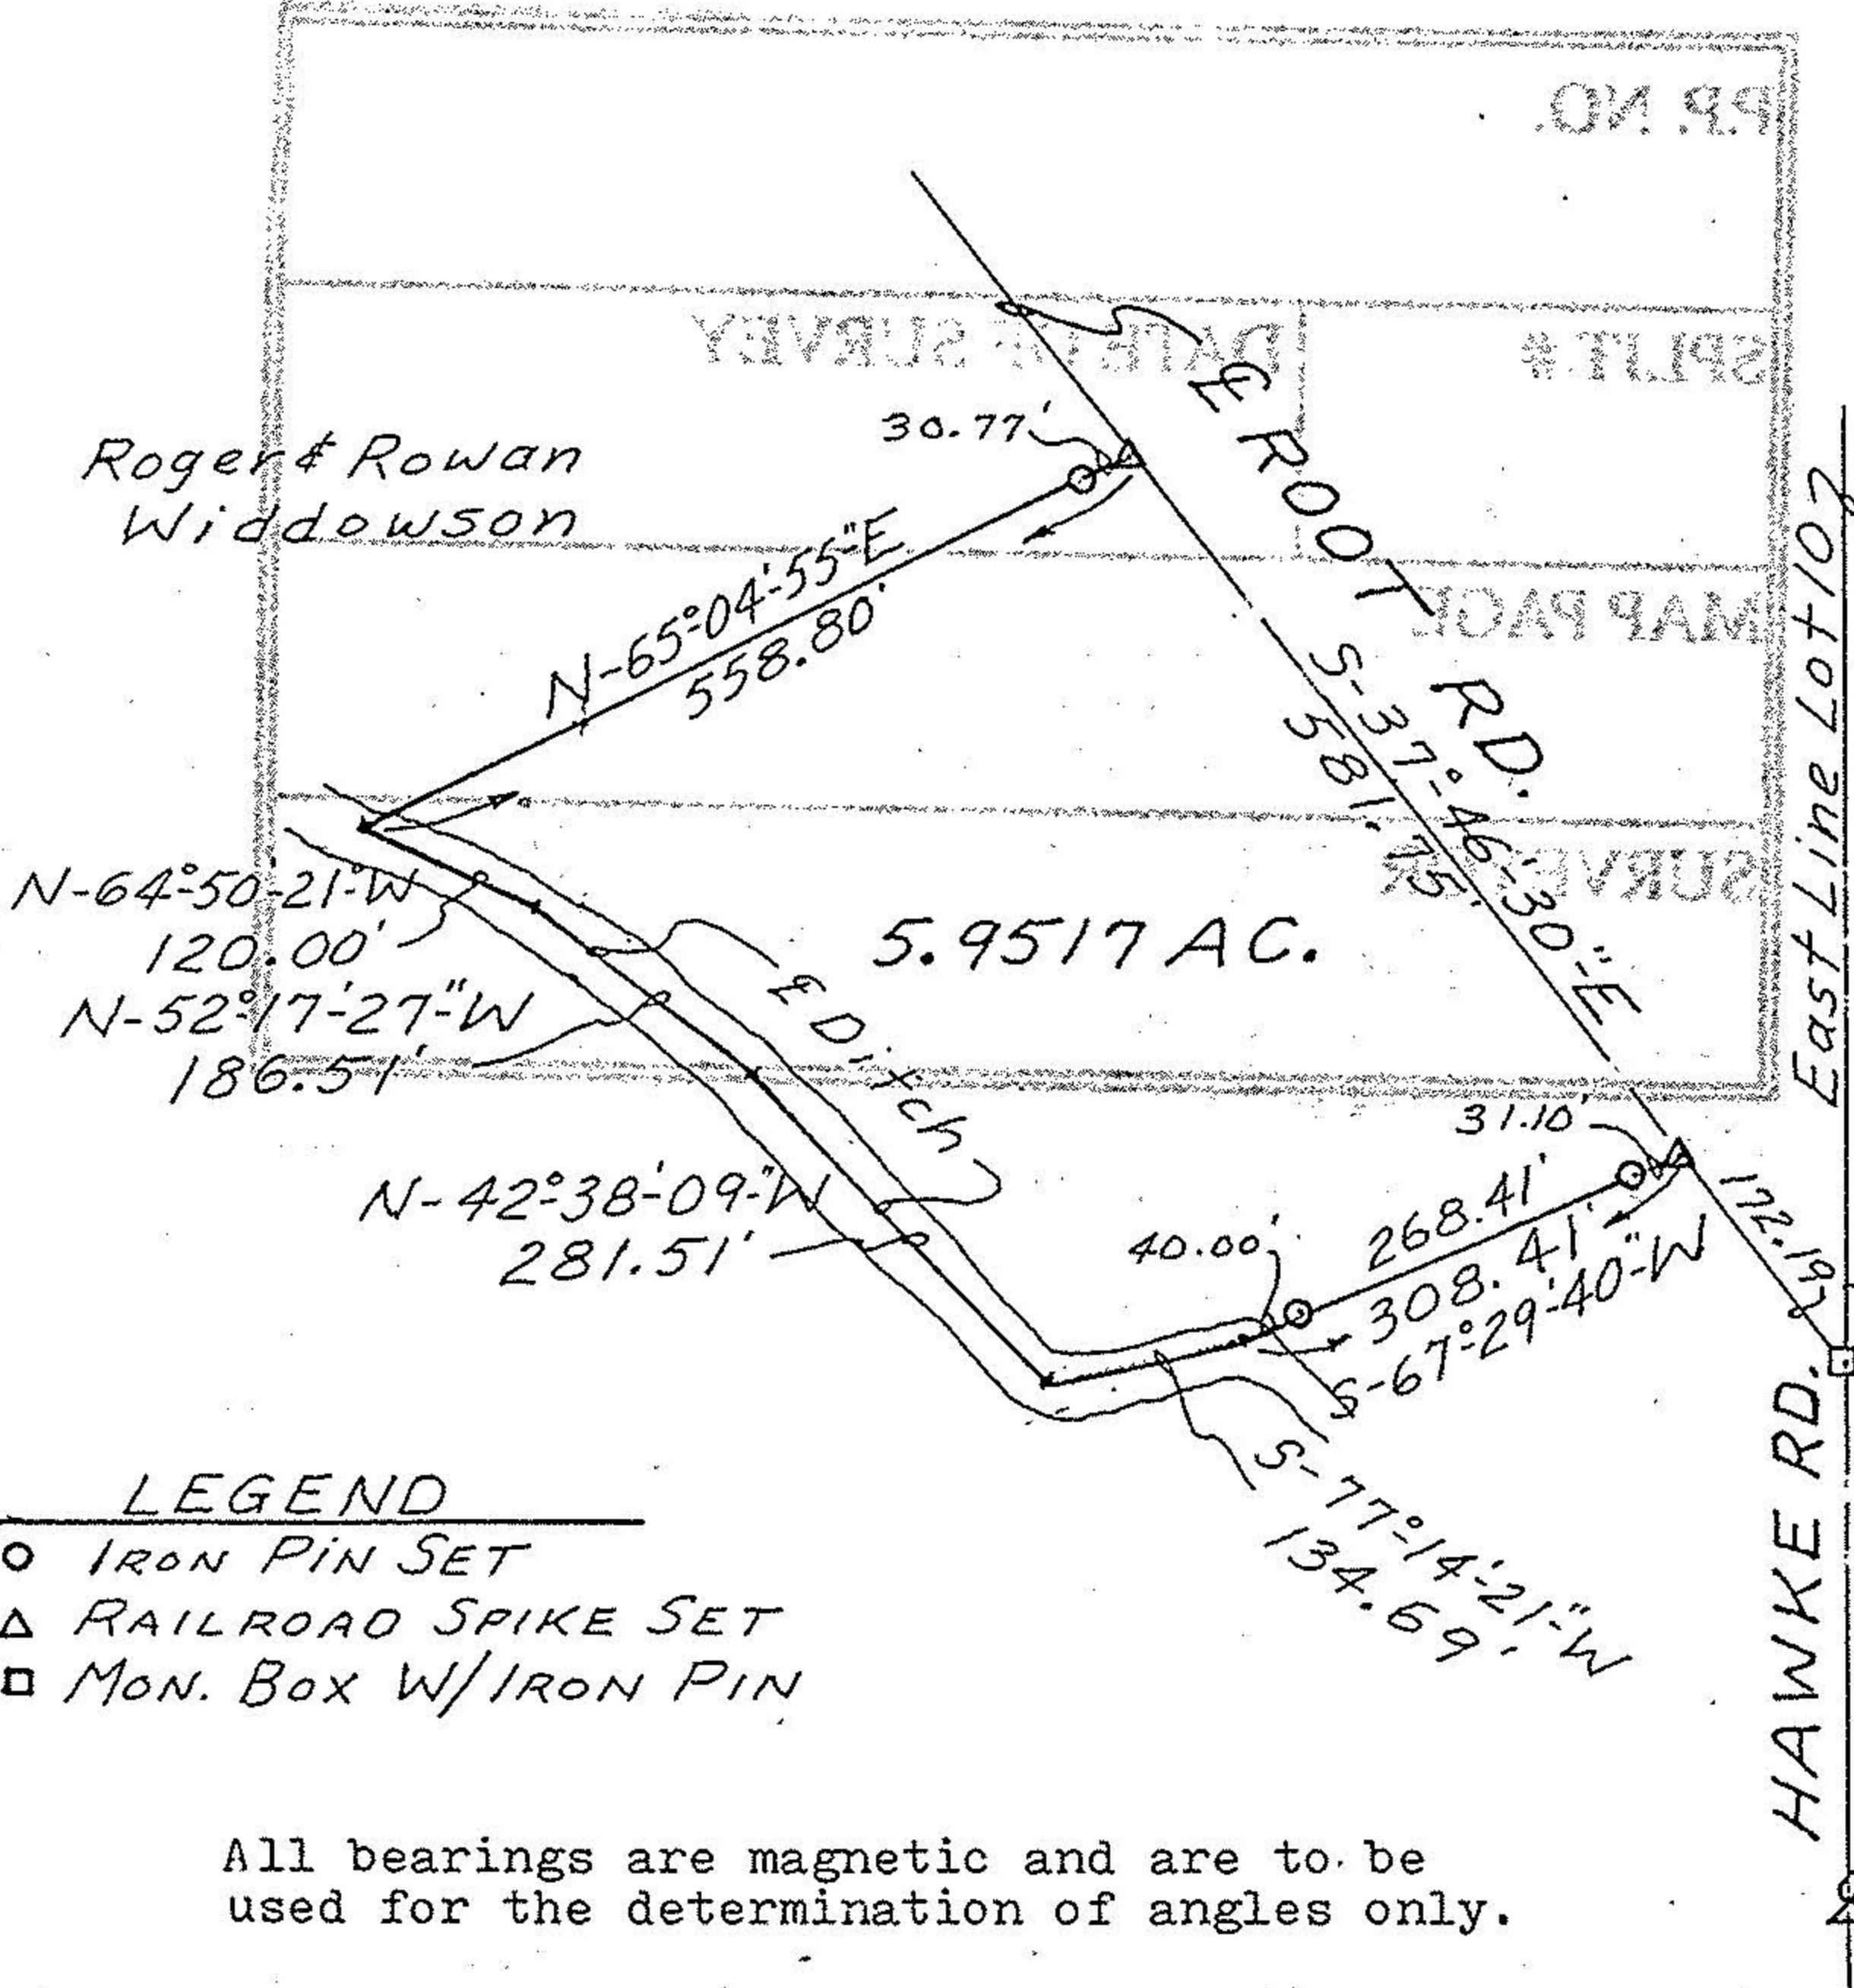

LEGEND

- IRON PIN SET
- △ RAILROAD SPIKE SET
- MON. BOX W/IRON PIN

All bearings are magnetic and are to be used for the determination of angles only.

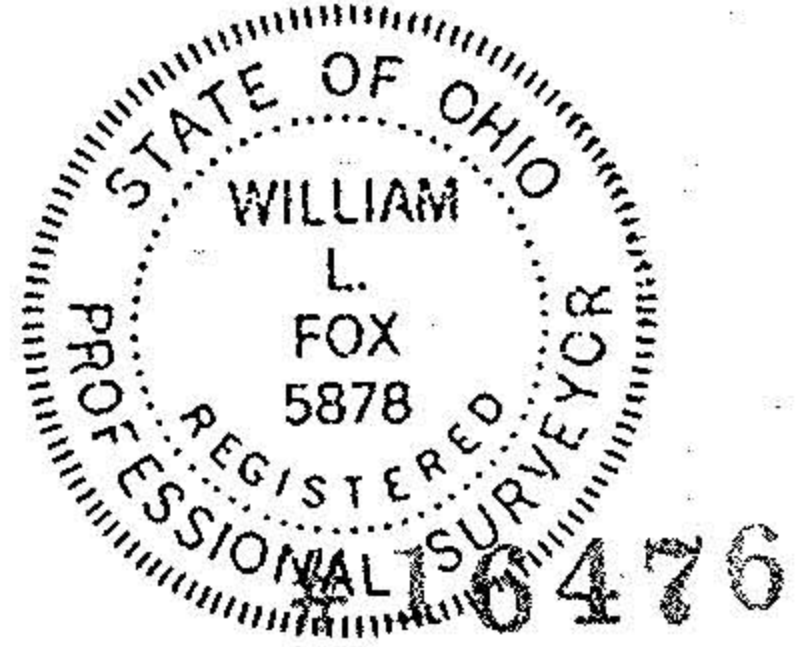

William L. Fox
 William L. Fox, P.S.
 Registered Surveyor No. 5878
 LORAIN CO. MAP DEPT.

DATE 12-3-85

PAGE 11-00-010-A

BY C. Francis

VOID AFTER