

11-00-015-A

11-00-015-A


11-00-015

LOT 26
LOT 15

Frank VGS
Mencl
Vol. 745 Pg. 727


APR 29 1977

APR 12 1977

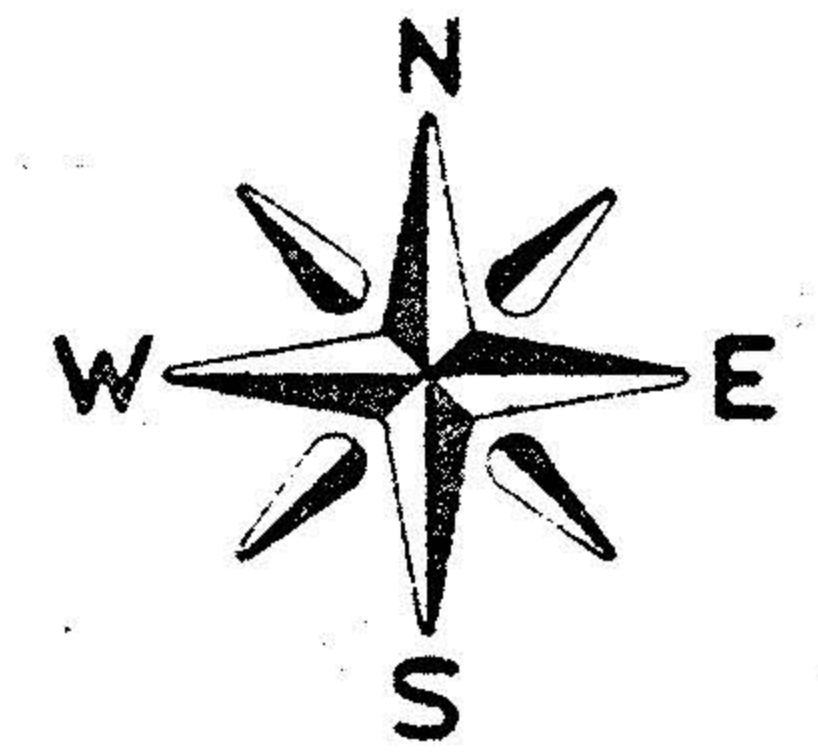

LEGEND
○ I.P. Set
● I.P. Found

P.P. NO. 11-00-015-000-012,013	
SPLIT #	DATE OF SURVEY
MAP PAGE 11-00-015-A.	
SURVEYOR	

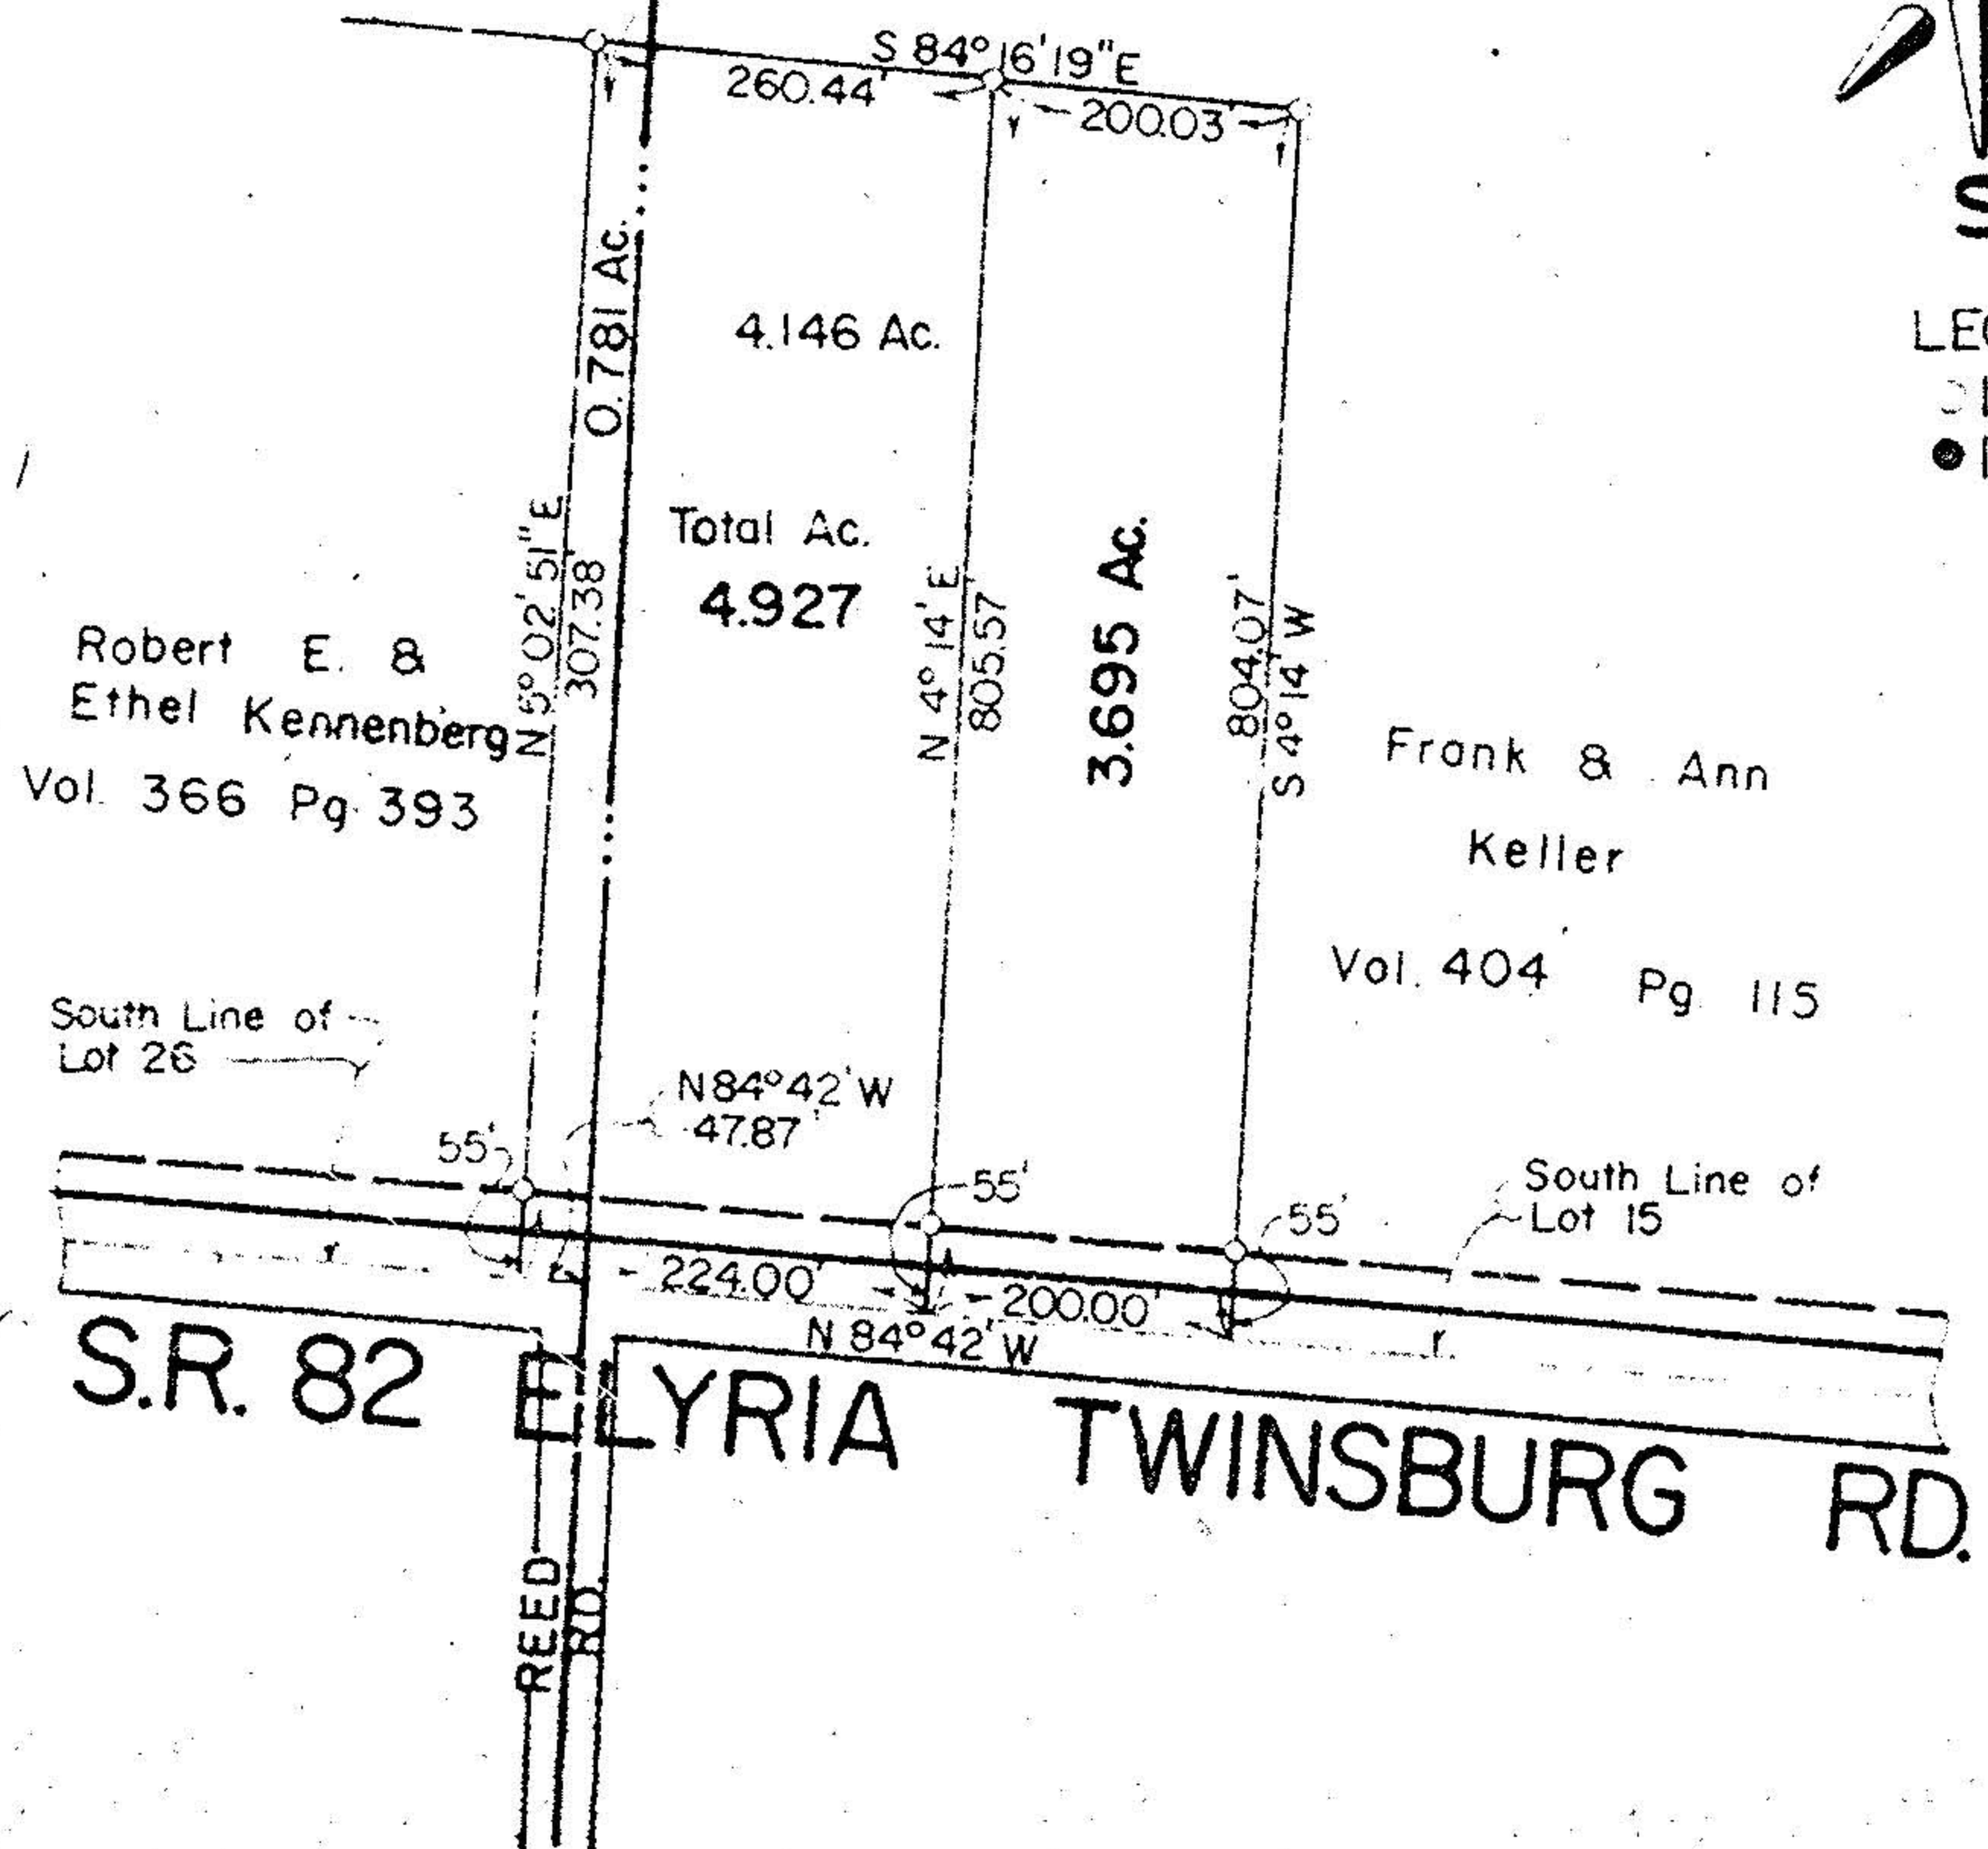

LOT NO: 26,15	Tr. or Sec:
TOWNSHIP: EATON	
COUNTY: LORAIN	STATE: OHIO
OWNER: F.J. ULLRICH	
DATE: MARCH, 1977	SCALE: 1" = 200'
JOHN A. BAMBECK & ASSOCIATES, INC. 991 MEDINA ROAD, MEDINA, OHIO, 44256 Telephone: 216-239-1001	
PROJECT NO. 77-179	

