

P.P. NO. 11-00-028-000-065, 059, 070, 071, 057, 050, 051, 067, 053, 055, 063	
SPLIT # 18889 18842 18858 18875	DATE OF SURVEY 1
MAP PAGE 11-00-028-A	
SURVEYOR John Pozywak	


Charles Tomkins  
(Jean Hornby, Administratrix)  
Remainder 40.68 Acres  
By Auditor

Alvin & Dorothy  
Petrykowski

David A. & Susan Vallant

John Pozywak  
Reg. Surveyor  
#5292

Survey for Jean Hornby  
Part of Original Lot 28  
Eaton Township  
Lorain County Ohio  
Scale 1" = 200' July 31, 1989

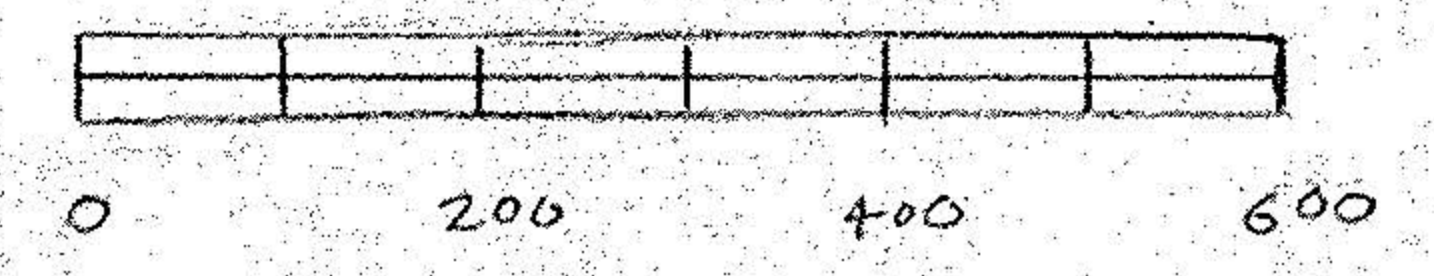

- 3-26-90 #18889
- 3-13-90 #18875
- 2-27-90 #18858
- 11-00-028-000-  
#18842

APPROVED LORAIN CO. MAP DEPT.
DATE 2-8-90
PAGE 11-00-028-A E B BY CAROLYN FRANCIS
VOID AFTER # 18842

