


11-00-034-0

20244 New MAP

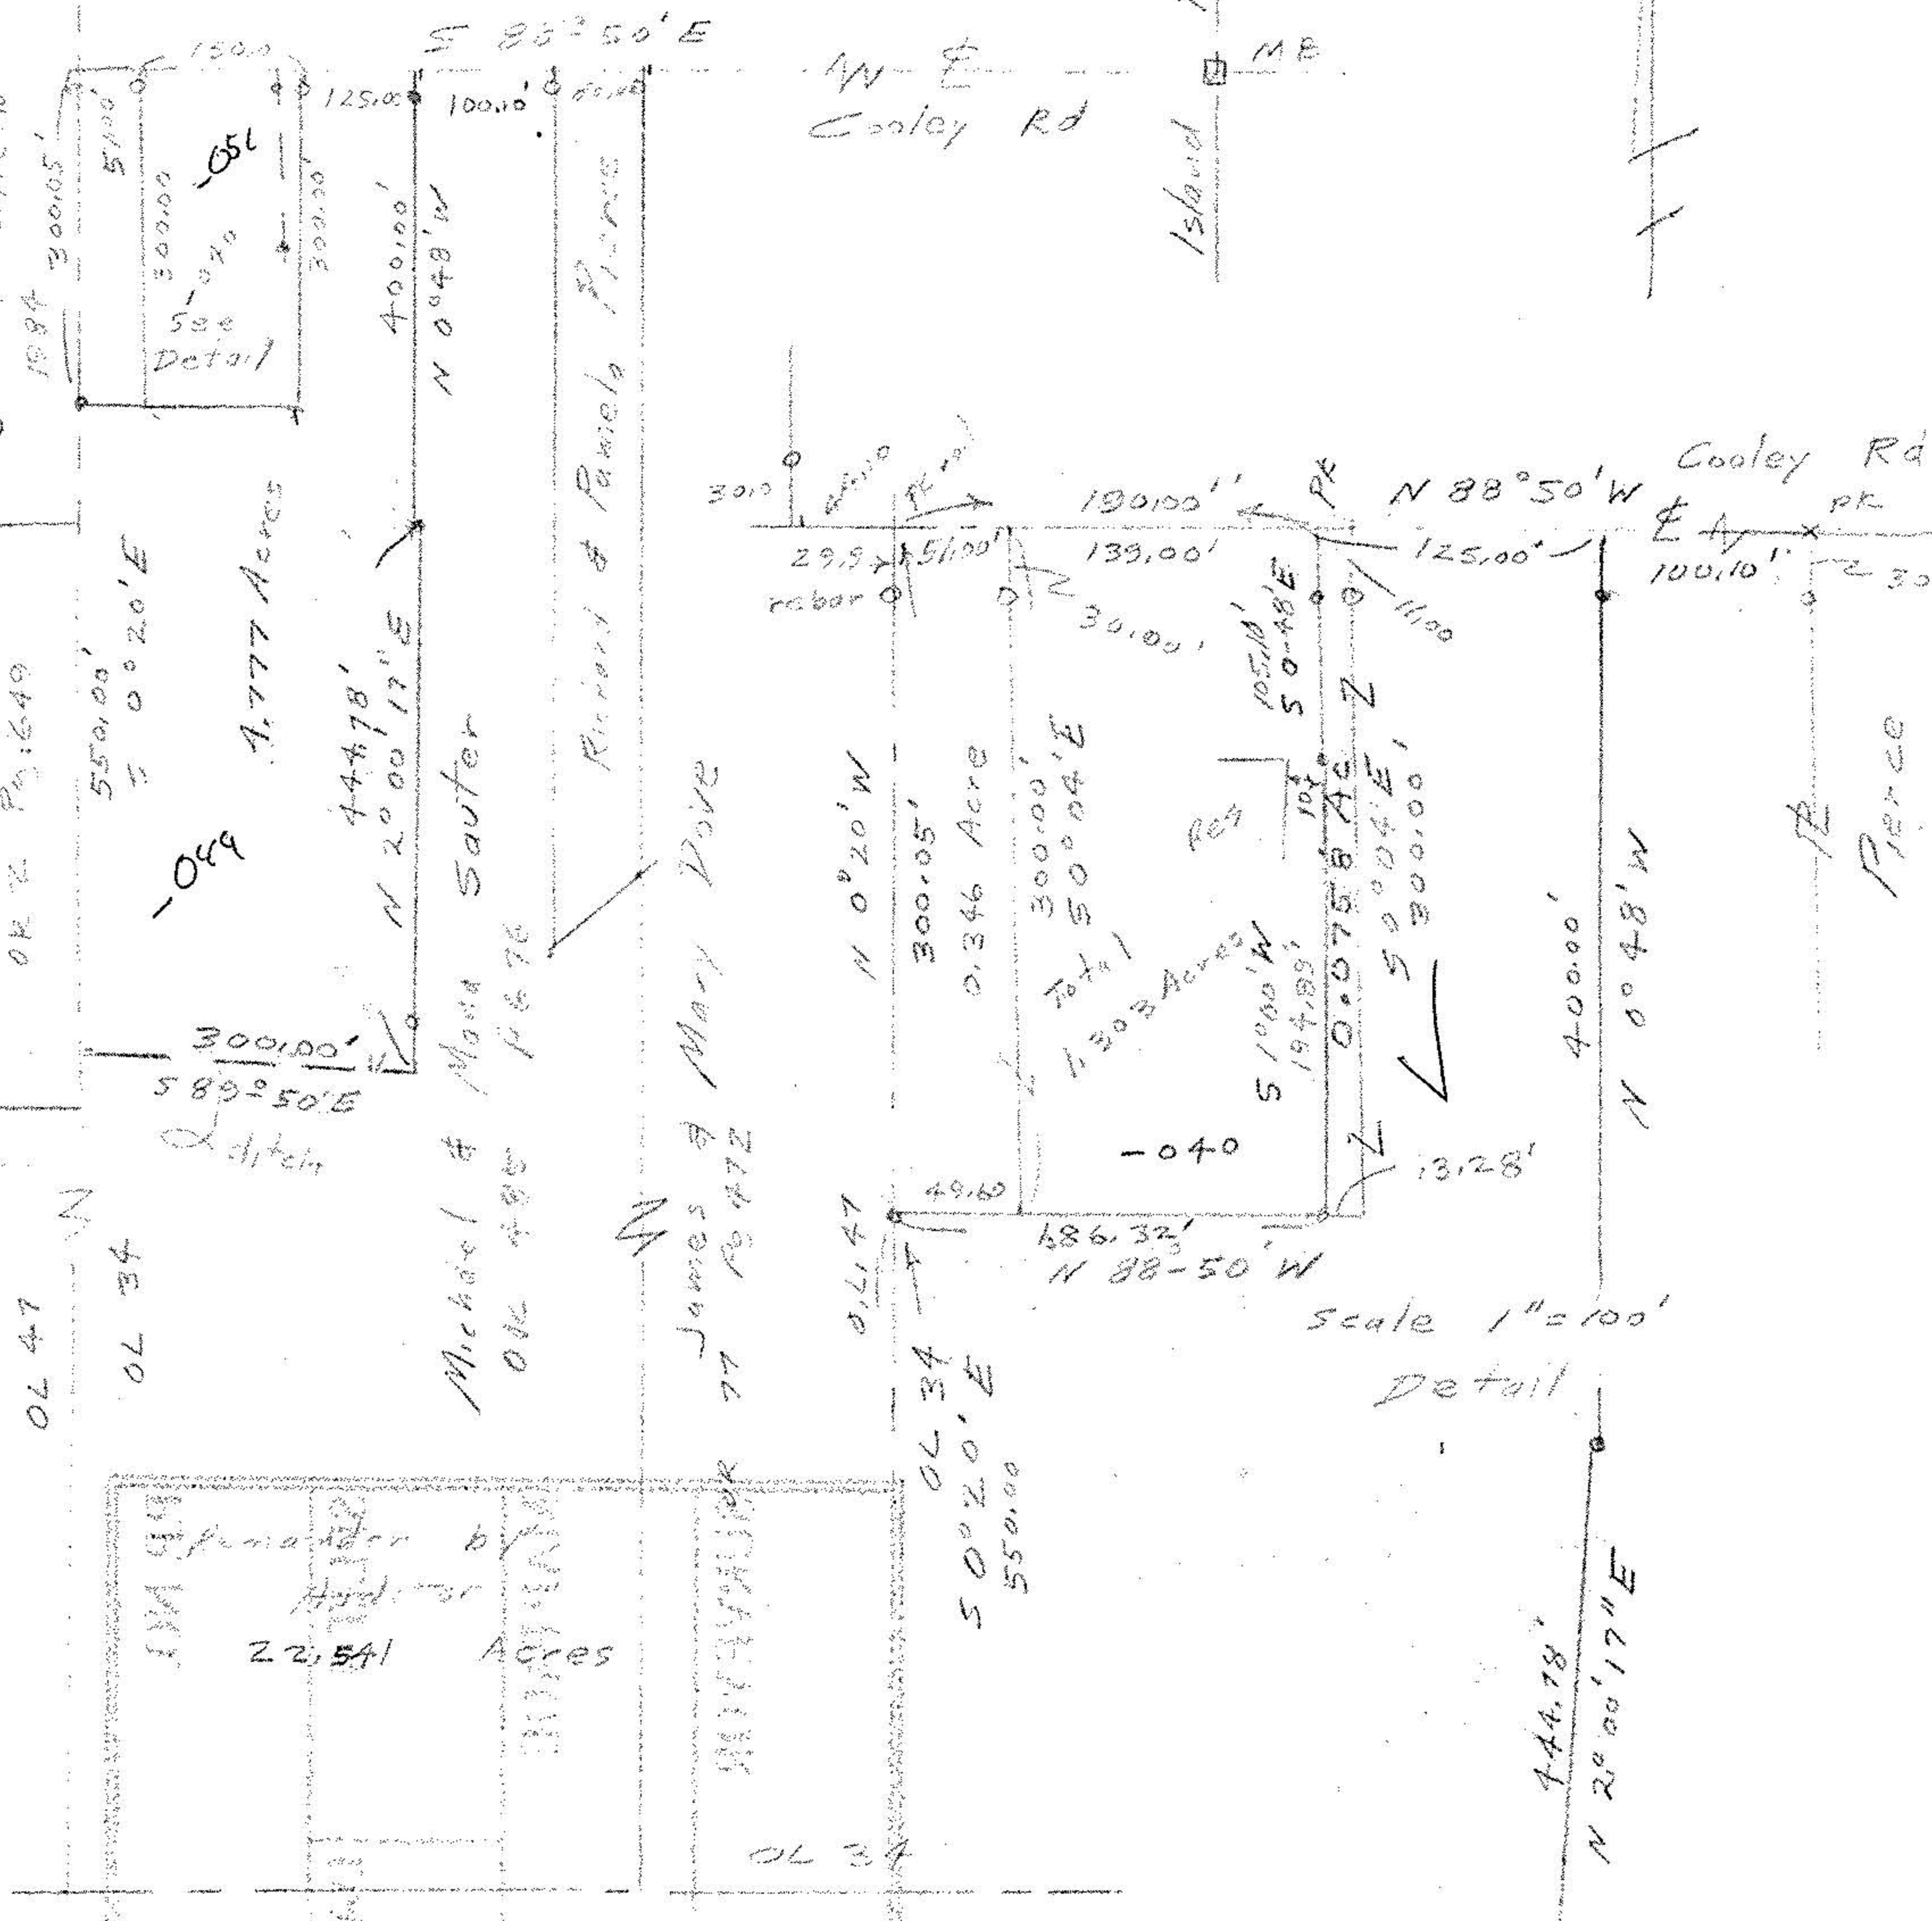


Scale 1"=100'
Detail

22,541 Acres
 remainder by Auditor
 0.958 Acres

040 Terry Spriesterbach
 remainder by Auditor
 0.958 Acres

- iron pipes, fd
- iron pipes, set
- Monument boxes

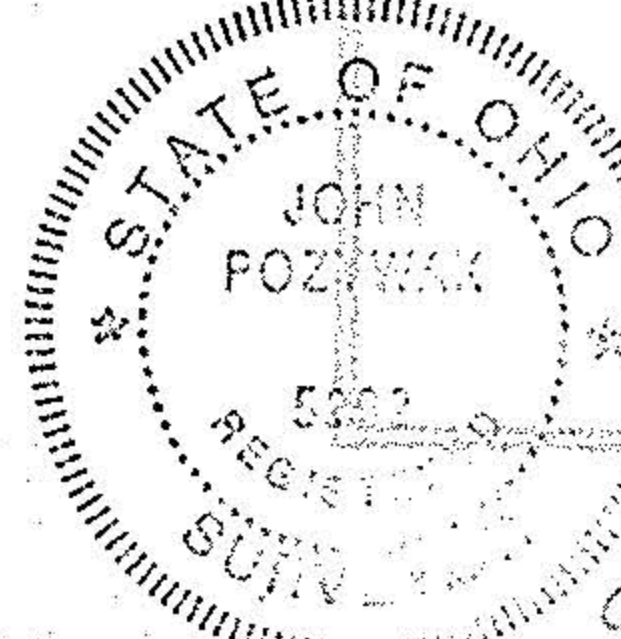

John Poznywal
 Reg Surveyor
 5292

20244

Parcel Splits

Map of Survey for
 Mike Sauter
 Part of Original Lot 34
 Eaton Township
 Lorain County, Ohio
 Scale as noted Sept 1992
 4.777 Ac parcel Nov 92 Oct 92
 revised Feb 19 92

11-C