
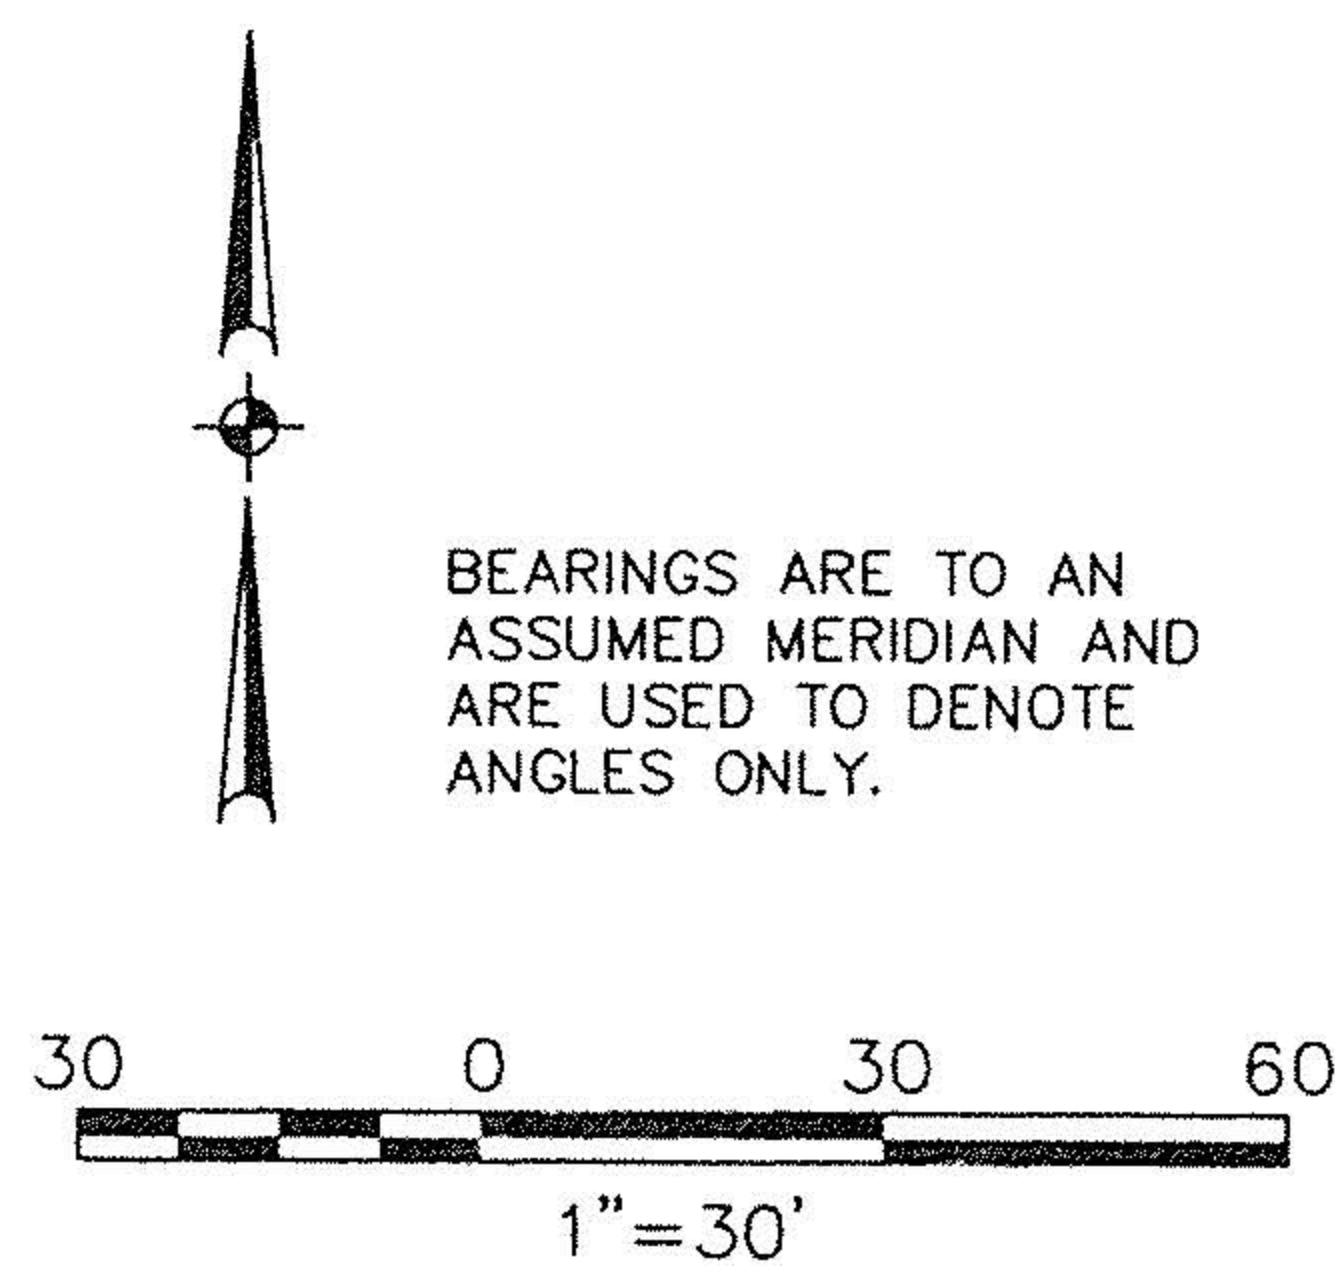


# 261

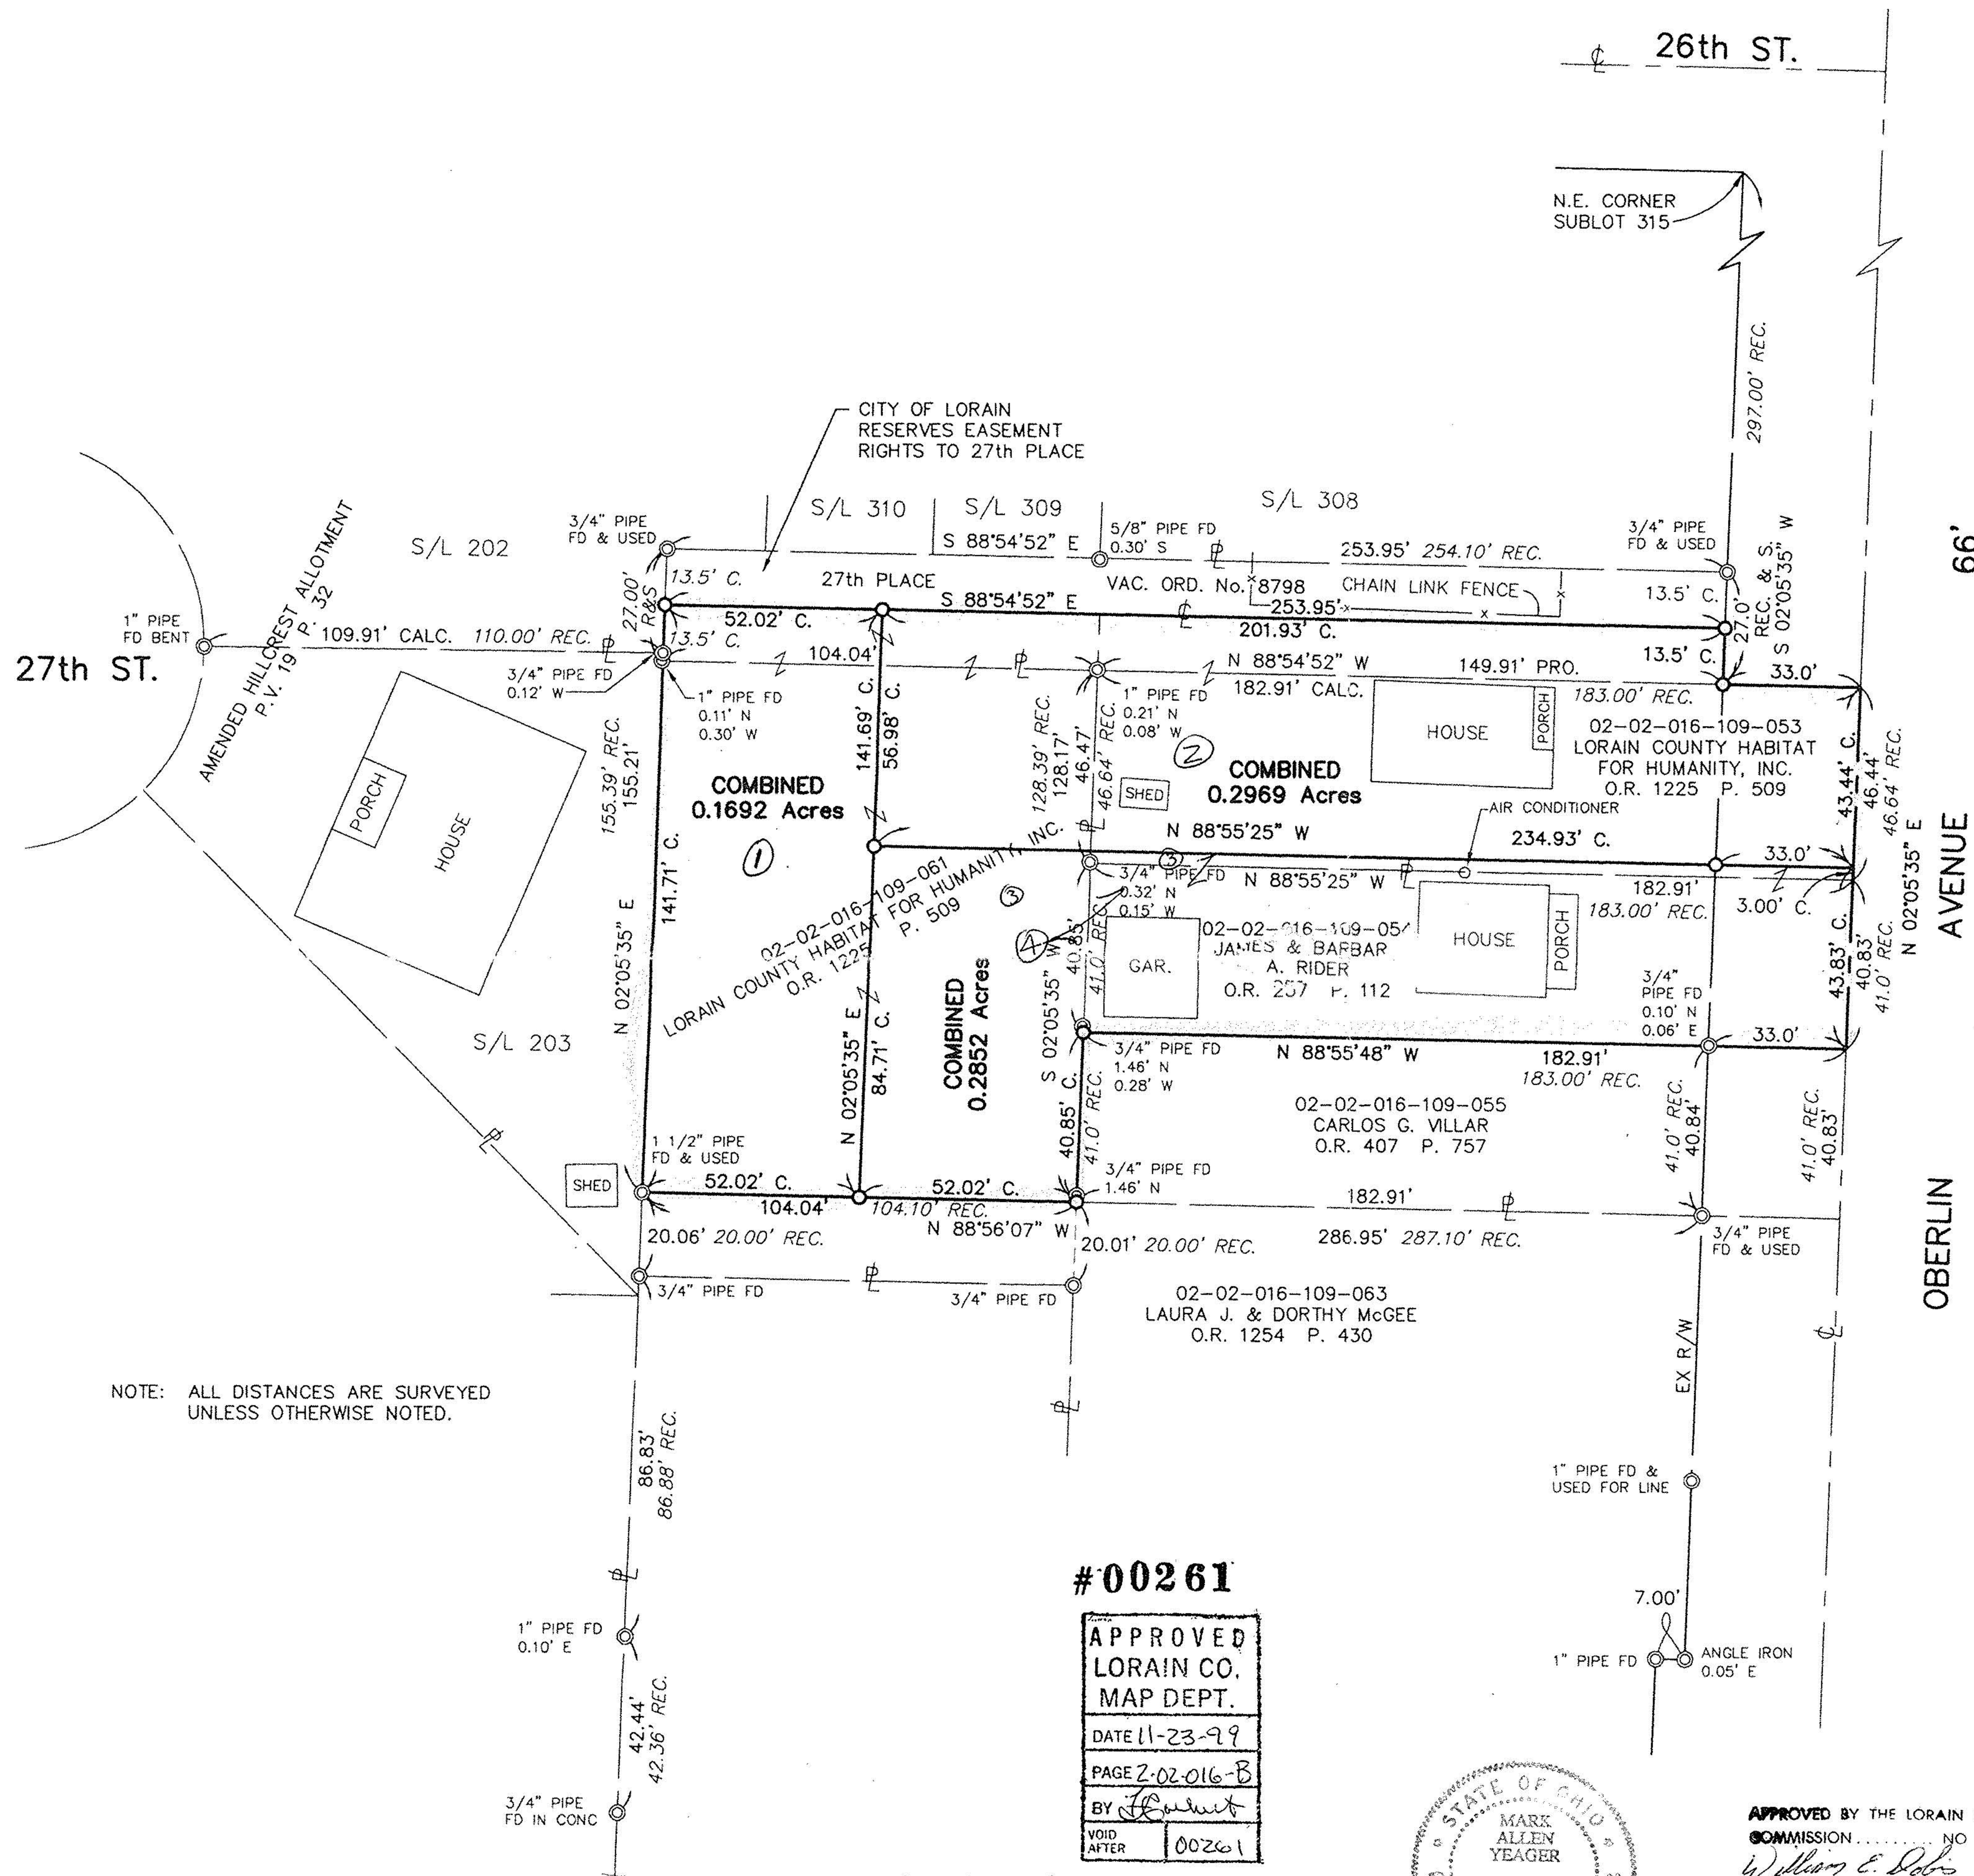

- LEGEND**
- ⊙ - IRON PIN/IRON PIPE FOUND
  - - 5/8" CAPPED REBAR SET
- ABBREVIATIONS**
- FD - FOUND
  - C. - CALCULATED
  - REC. - RECORD
  - S. - SURVEYED

NOTE: ALL DISTANCES ARE SURVEYED UNLESS OTHERWISE NOTED.

#00261

APPROVED	
LORAIN CO.	
MAP DEPT.	
DATE	11-23-99
PAGE	2-02-016-B
BY	<i>[Signature]</i>
VOID AFTER	00261

*Mark A. Yeager* 10-7-99  
 MARK A. YEAGER DATE  
 PROFESSIONAL SURVEYOR No. 7289



APPROVED BY THE LORAIN CITY PLANNING COMMISSION  
 COMMISSION NO PLAT REQUIRED  
*William E. Davis* 10-22-99  
 SECRETARY LORAIN CITY PLANNING COMMISSION

APPROVED AS TO DESCRIPTION ONLY  
 Date 10/21/99  
 City of Lorain  
 Per *[Signature]* Engineering Dept.

**SURVEY MAP**  
 PART OF BLACK RIVER TOWNSHIP  
 ORIGINAL LOT No. 16 TRACT No. 2 AND  
 A PORTION OF VACATED 27th PLACE  
 CITY OF LORAIN COUNTY OF LORAIN  
 STATE OF OHIO  
 November 23, 1998  
 Revised: October 7, 1999

**KS ASSOCIATES, INC.**  
 ENGINEERS/SURVEYORS  
 424 Middle Avenue  
 P.O. Box 89  
 Elyria, Ohio 44036  
 PHONE: (440) 322-6317 \* FAX: (440) 284-0623



02-02-016-109-064 thru-068

#99-00261