



KLEINOEDER · SCHMIDT

and ASSOCIATES

ENGINEERS — SURVEYORS — CONSULTANTS in LAND PLANNING

ELYRIA · NORWALK · MEDINA


OHIO

JOB No 79-14

John Kimes

SUBLOTS 26 & 27
CASTLETON ESTATES ~ P.V. 36 PP. 52-54
TOWNSHIP of EATON COUNTY of LORAIN
STATE of OHIO

11-00-086-000
15961

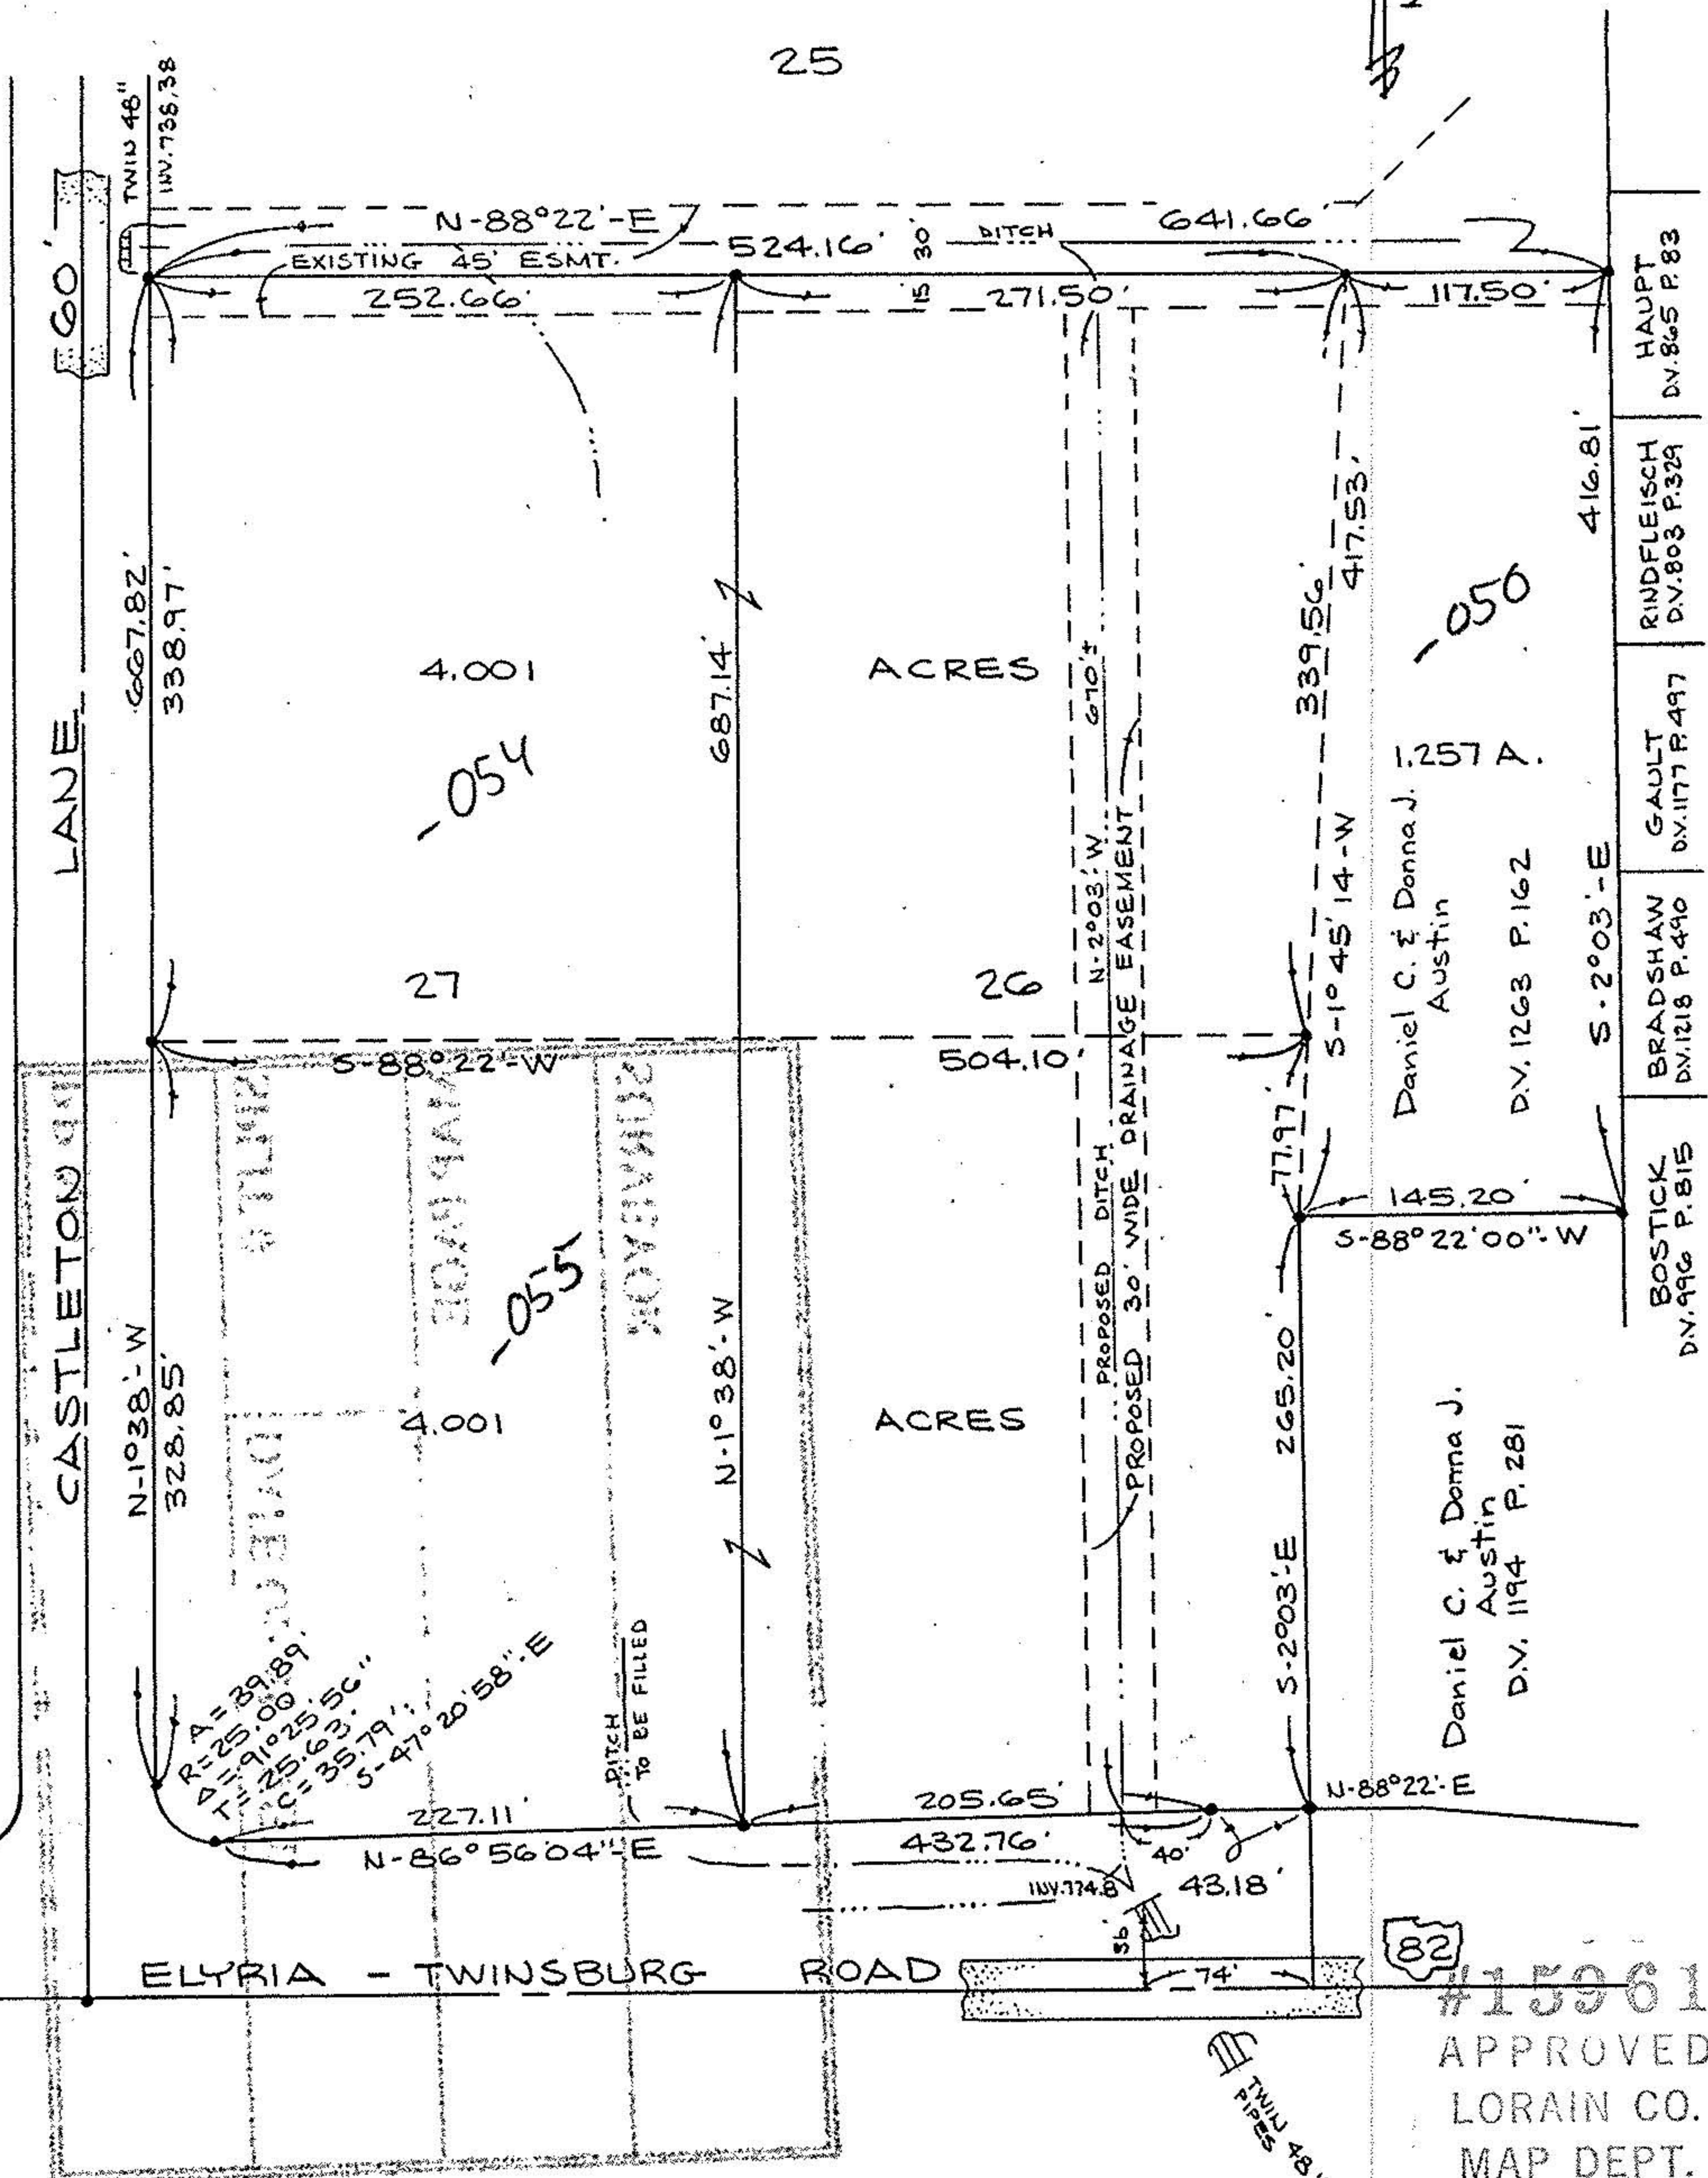

#15961
APPROVED
LORAIN CO.
MAP DEPT.

Prepared for: DALE YOST

DATE 12.26.84
PAGE 11.00.086.B

Scale: 1"=100' Date: MAY 15, 1984 REV. 7-25-84 (DITCH RELOC.) BY T. McNair

VOID
IF
ETCH