



MON. ... S 57° 56' E 559.84 ... FRED & GILES RD. (100')

11-00-074-000-075

4.337 Ac. SPLIT

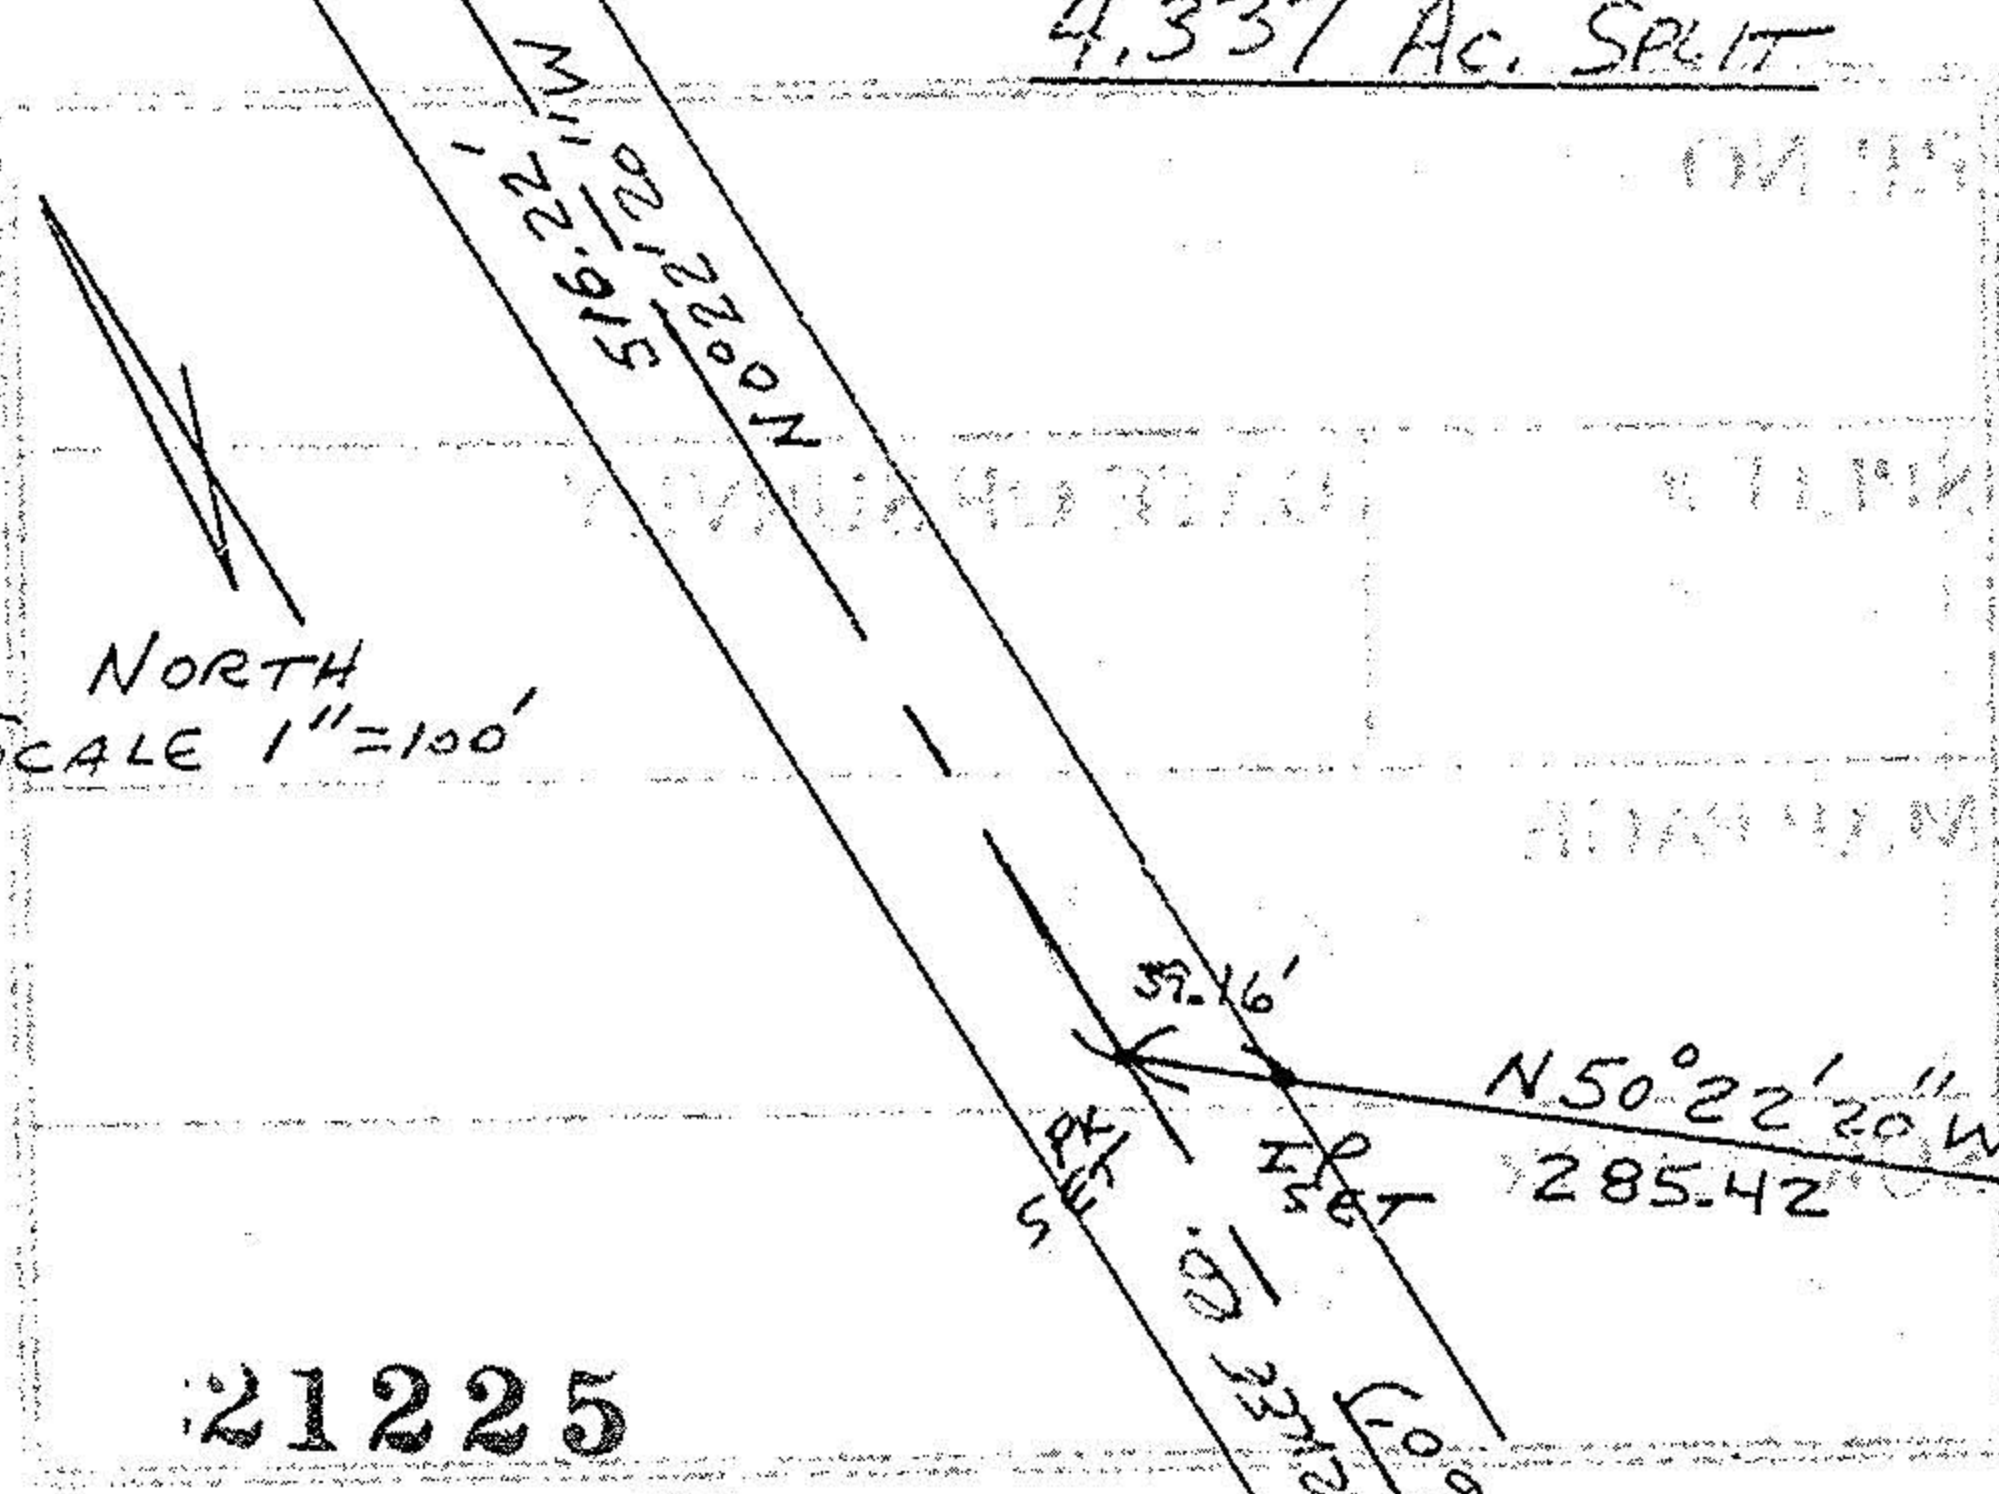

FREDERICK + EVELYN LACINA  
DEED VOL. 1413 P. 265  
15.24 AC. ORIG.  
10.903 AC. REM.

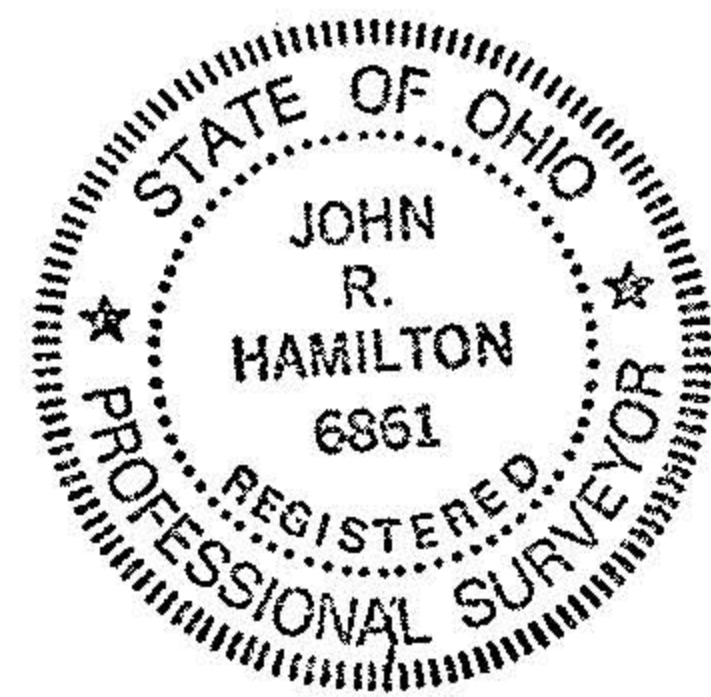

21225

APPROVED LORAIN CO. MAP DEPT
DATE 2-3-95
PAGE 11-00-074-A
BY CAROLYN FRANCIS
# 21225

MAP OF SURVEY FOR FRED LACINA  
D.L. 74-EATON TWP. - LORAIN Co.,  
JULY 1990 SCALE 1"=100'  
JOHN R. HAMILTON - REG. SURV. #6861