



CARDINAL SURVEYS
PLAT OF SURVEY
PREPARED FOR MRS. J. SCAMOT

18538
19-B

19-06-11-000-026

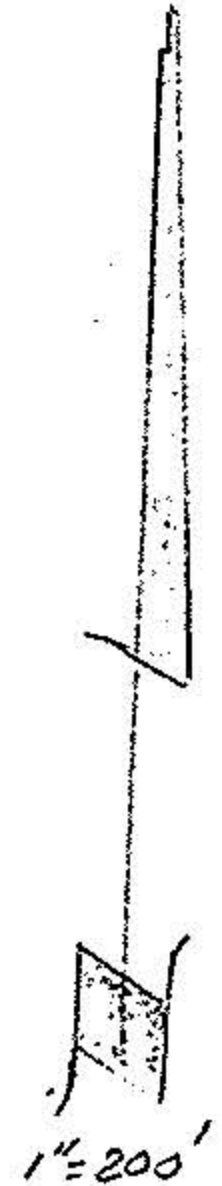

PROPOSE SPLIT OUT OF 19-06-111-000-02

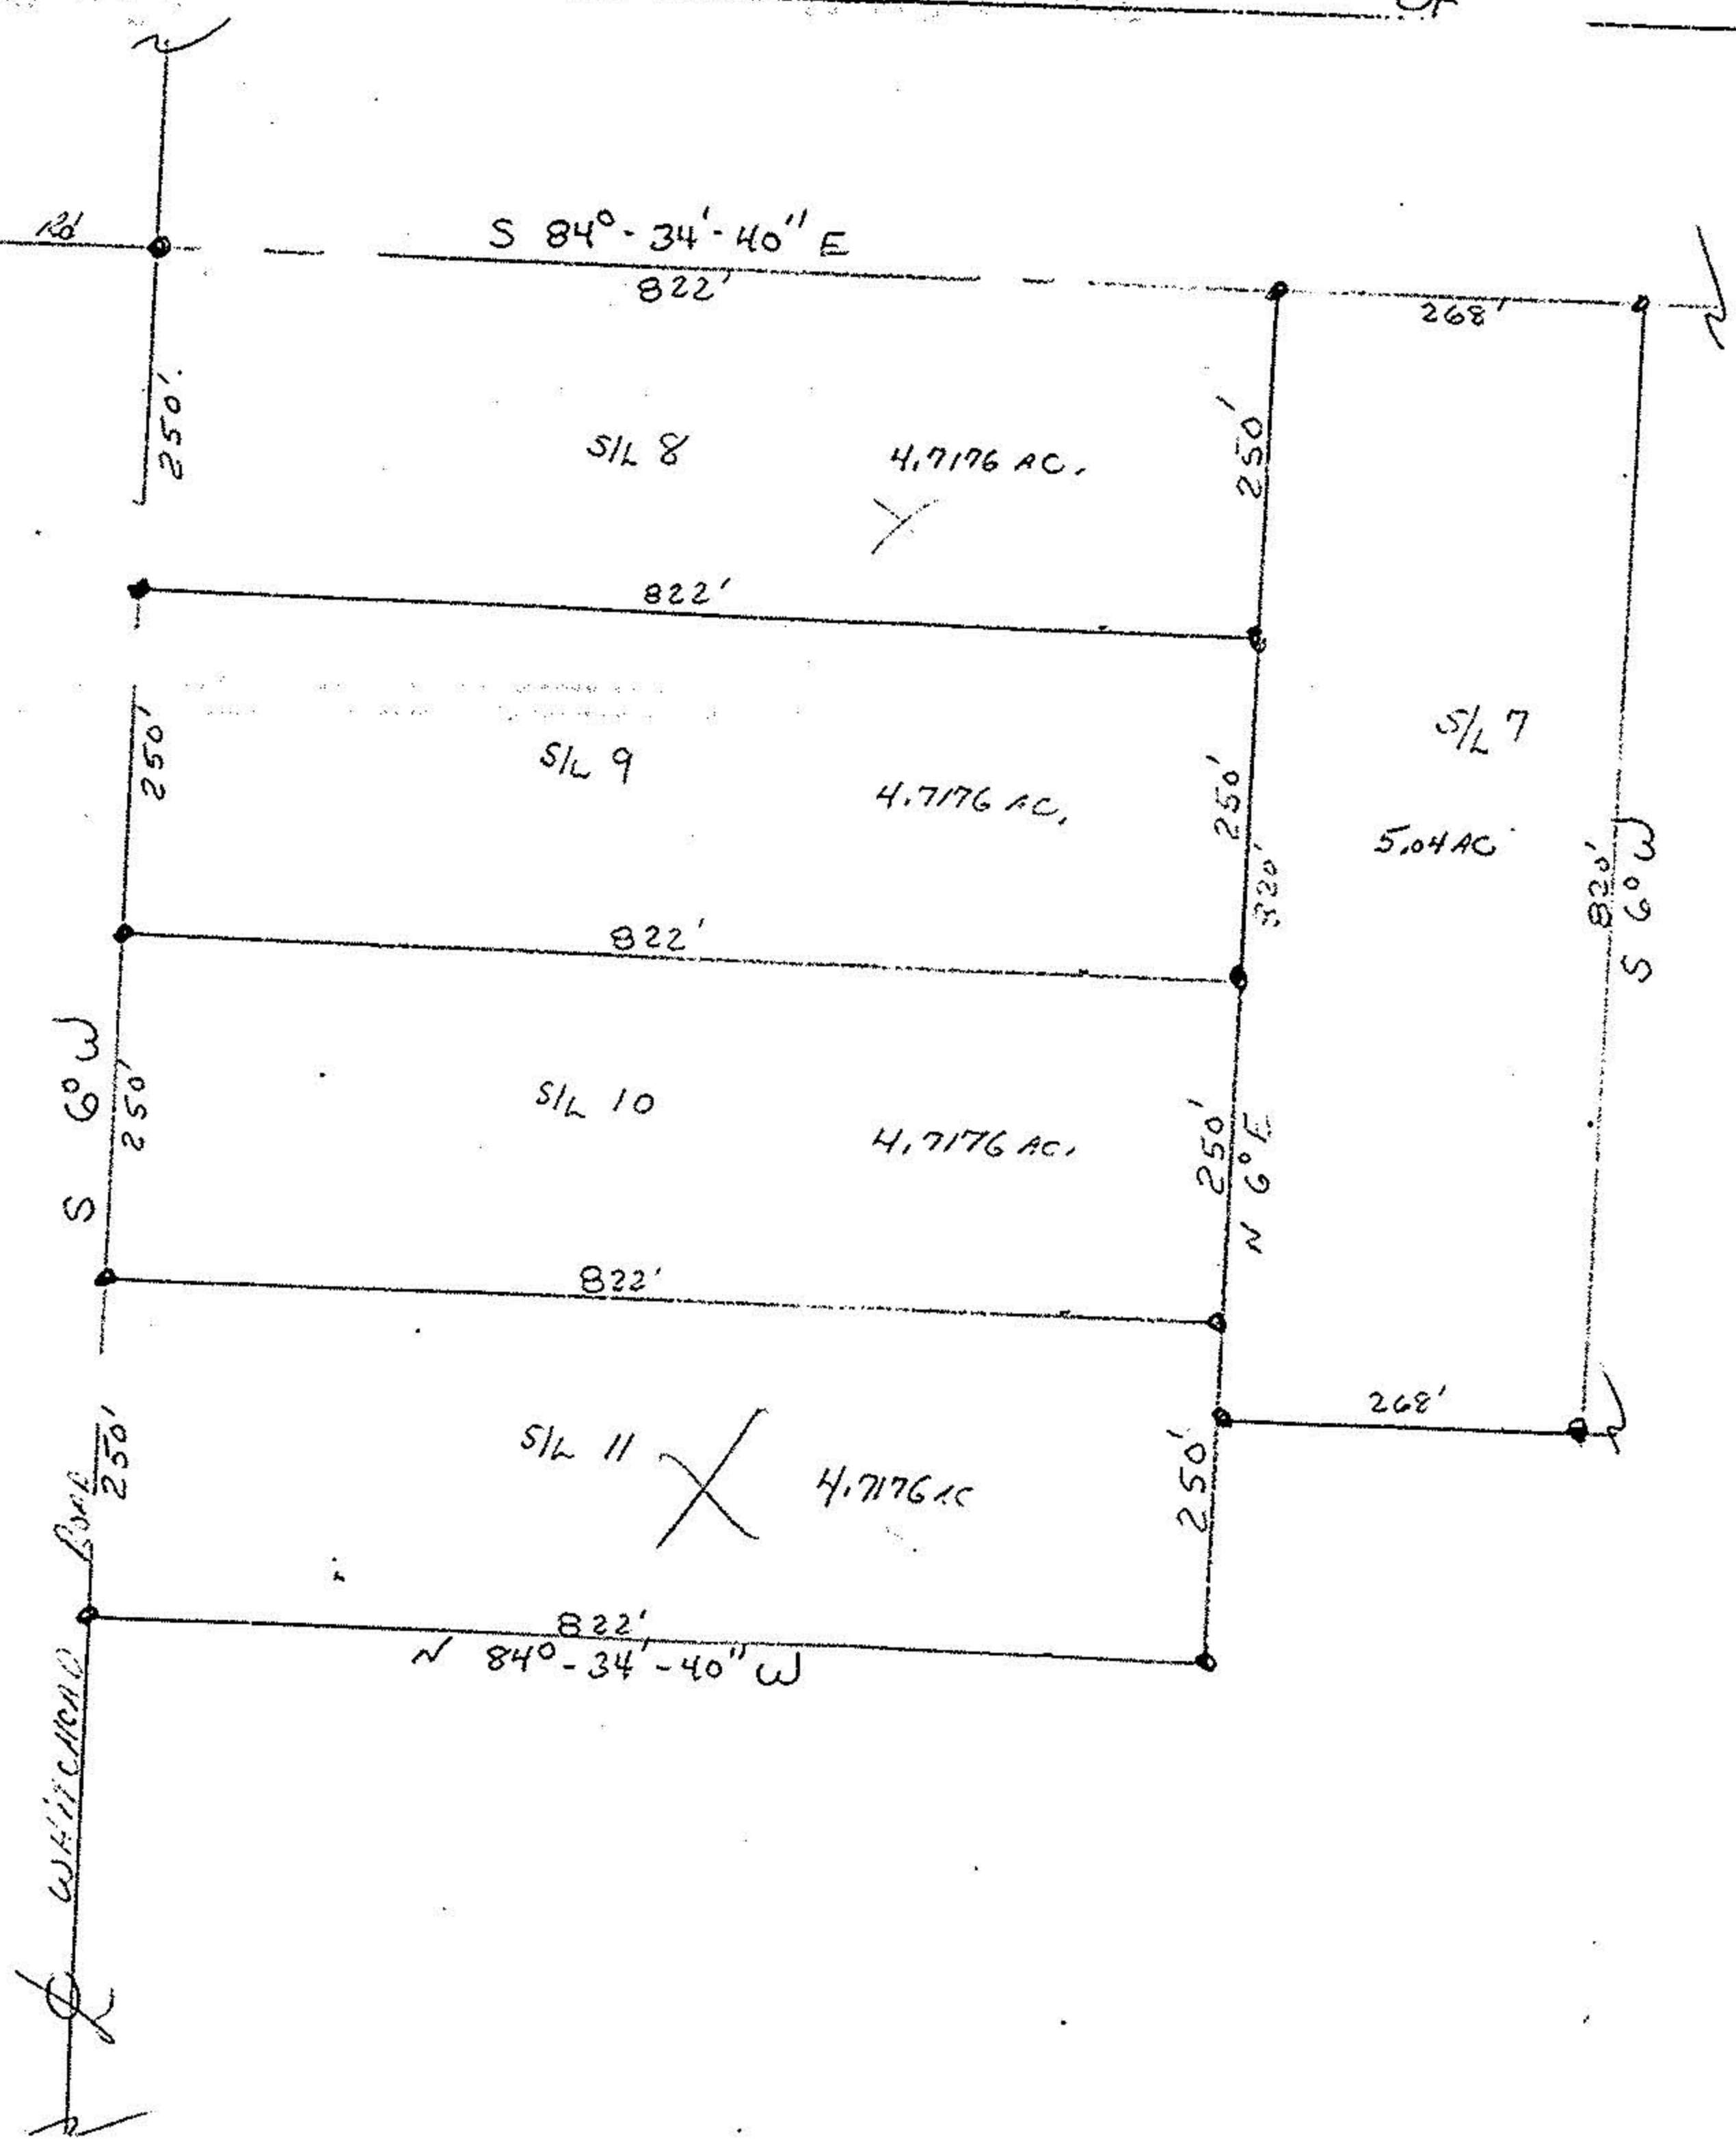

SCALE: 1" = 200'

DATE: APRIL 10, 1989