


15-20-028-000-01

#19508


CARDINAL SURVEYS
PLAT OF SURVEY
PREPARED FOR MR. Seabold

TOWNSHIP OF LAGANOC PART OF
ORIGINAL LOT NO. 28 TREC
LOT SPLIT OF 1.3774 ACRES AND ONE AT
2.7224 FROM 45.77345 PER DEED VOL. 1308 PG. 277
REMAINDER OF 38.91885 ACRES.

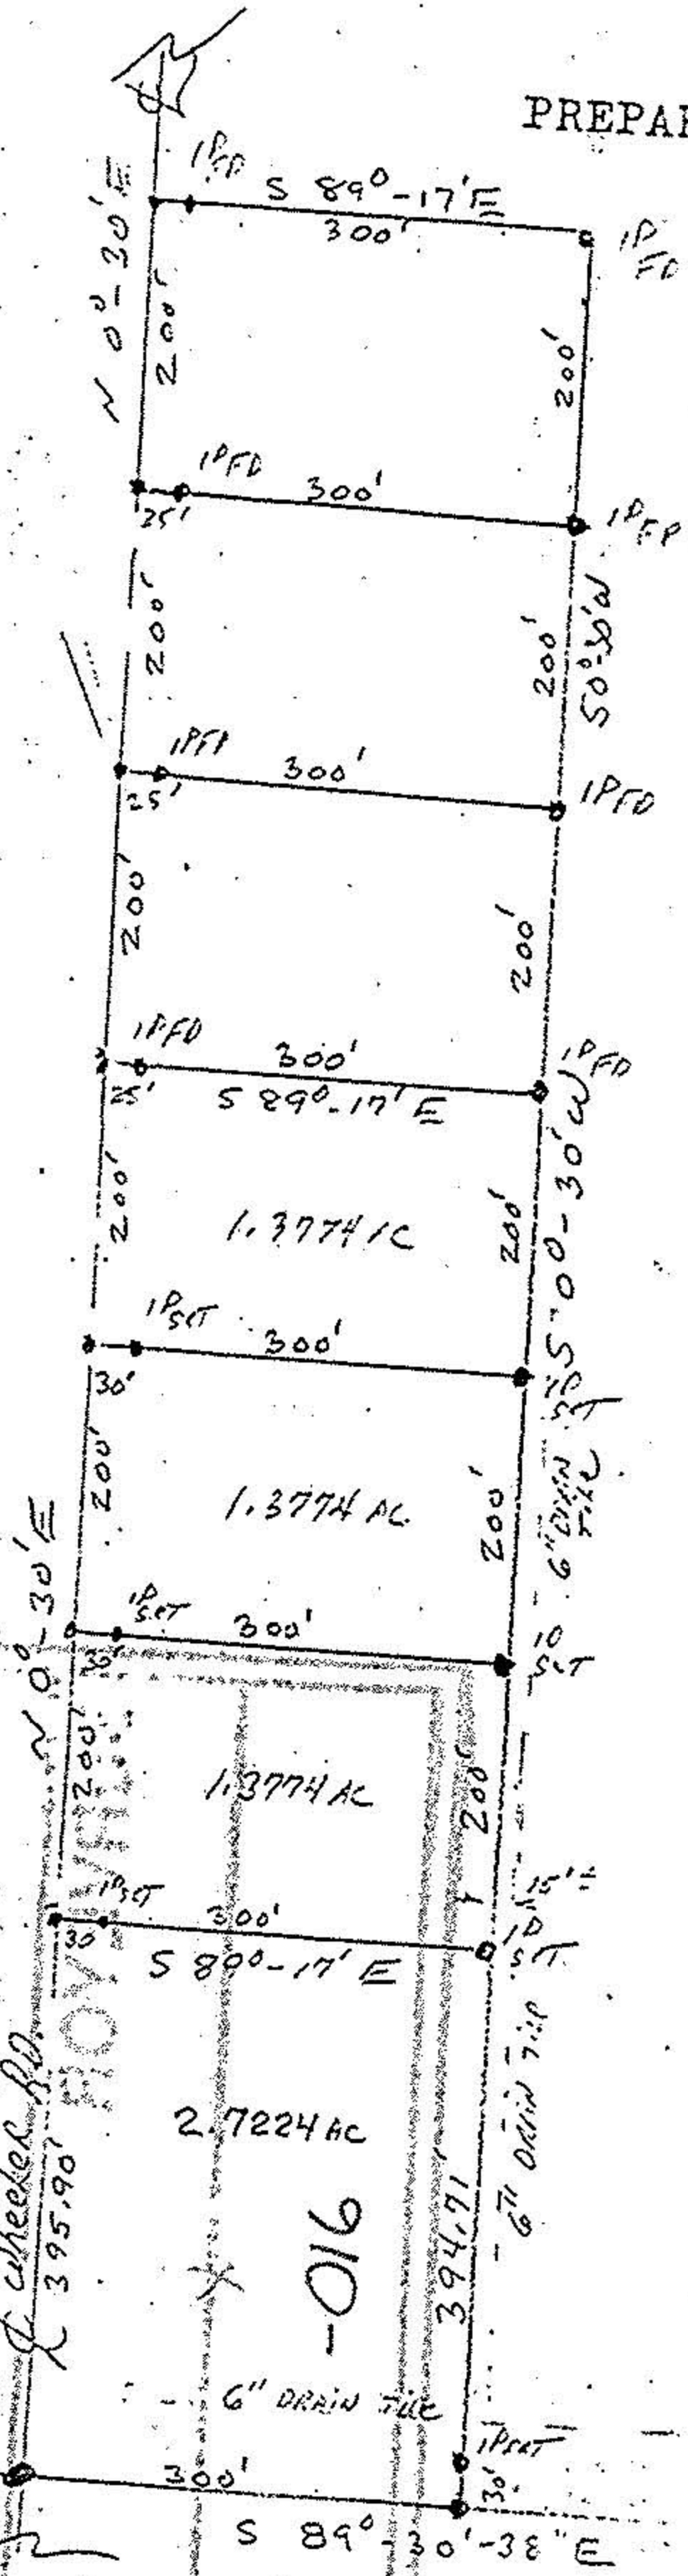

#19508

APPROVED LORAIN CO. MAP DEPT.
DATE: <u>8/6/91</u>
PAGE <u>15-D</u>
BY <u>CAROLYN FRANCIS</u>
VOID AFTER # <u>19508</u>

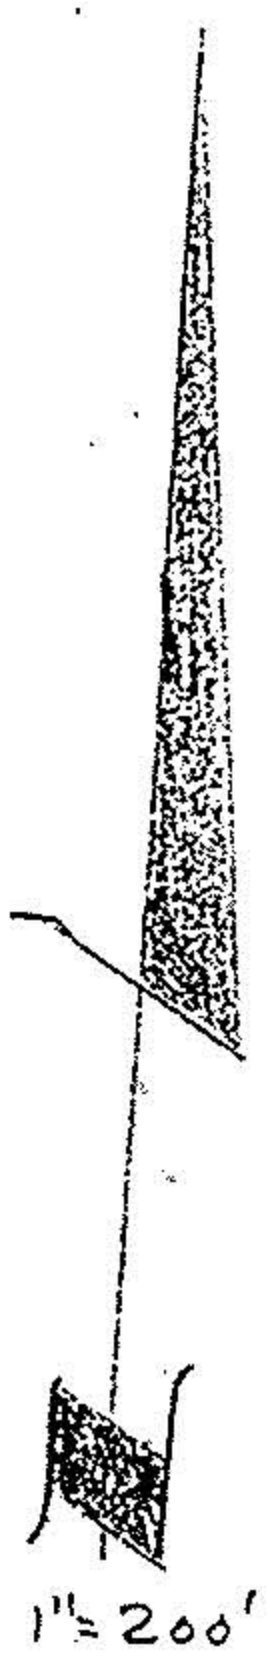

DATE: JUNE 23, 1991

SCALE: 1" = 200'