


SPILT ME
#18356-085-000
16-00-085-000
-076-

#18356

16-F

Distance From + and
Distance Between
MIB
DISTANCE BETWEEN PARCEL LINES
AND O.L. LINE

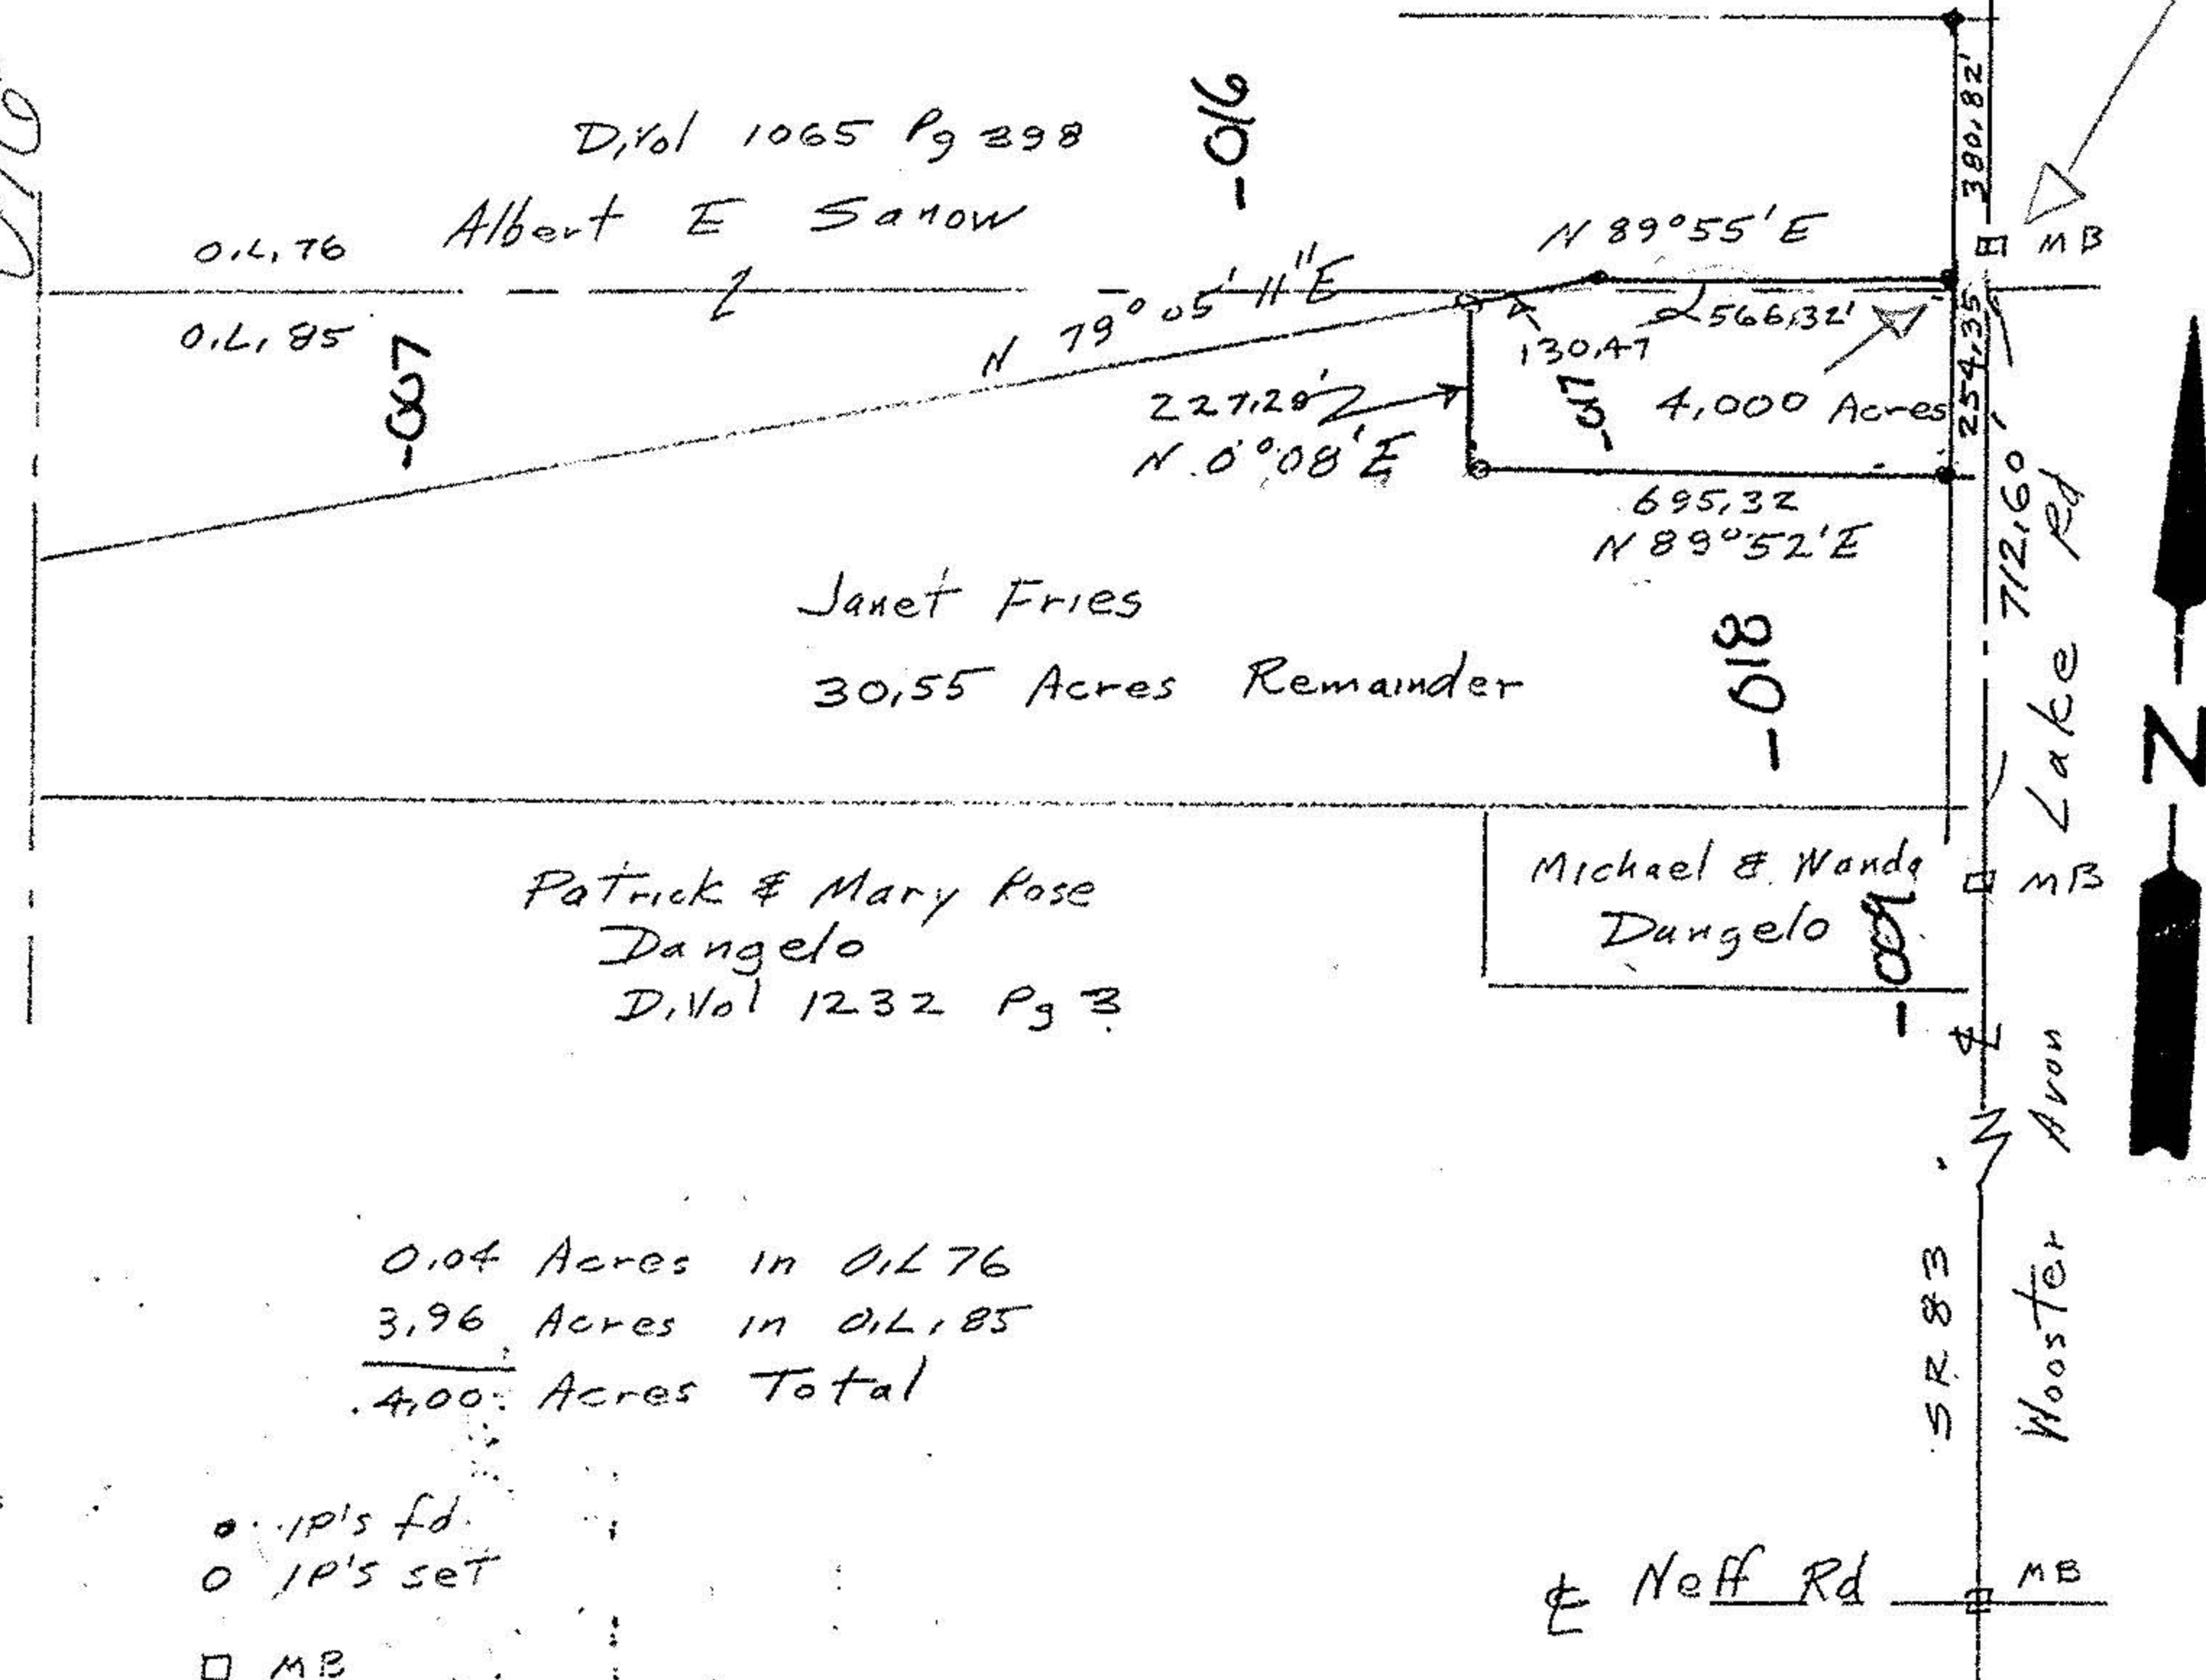

0.04 Acres in 0.1,76
3.96 Acres in 0.1,85
4.00 Acres Total


- IP's fd
- IP's set
- MB

Parcel Split Survey
for Neil Fries
Part of Original Lot 85 & 76
Grafton Township Ohio
Scale 1"=400' Mar 1989

John Poznywak
Reg Surveyor
5292

APPROVED LORAIN CO. MAP DEPT.
DATE 3-20-89
PAGE 16-F
BY Carol-Francis
VOID RETER # 18356

#18356

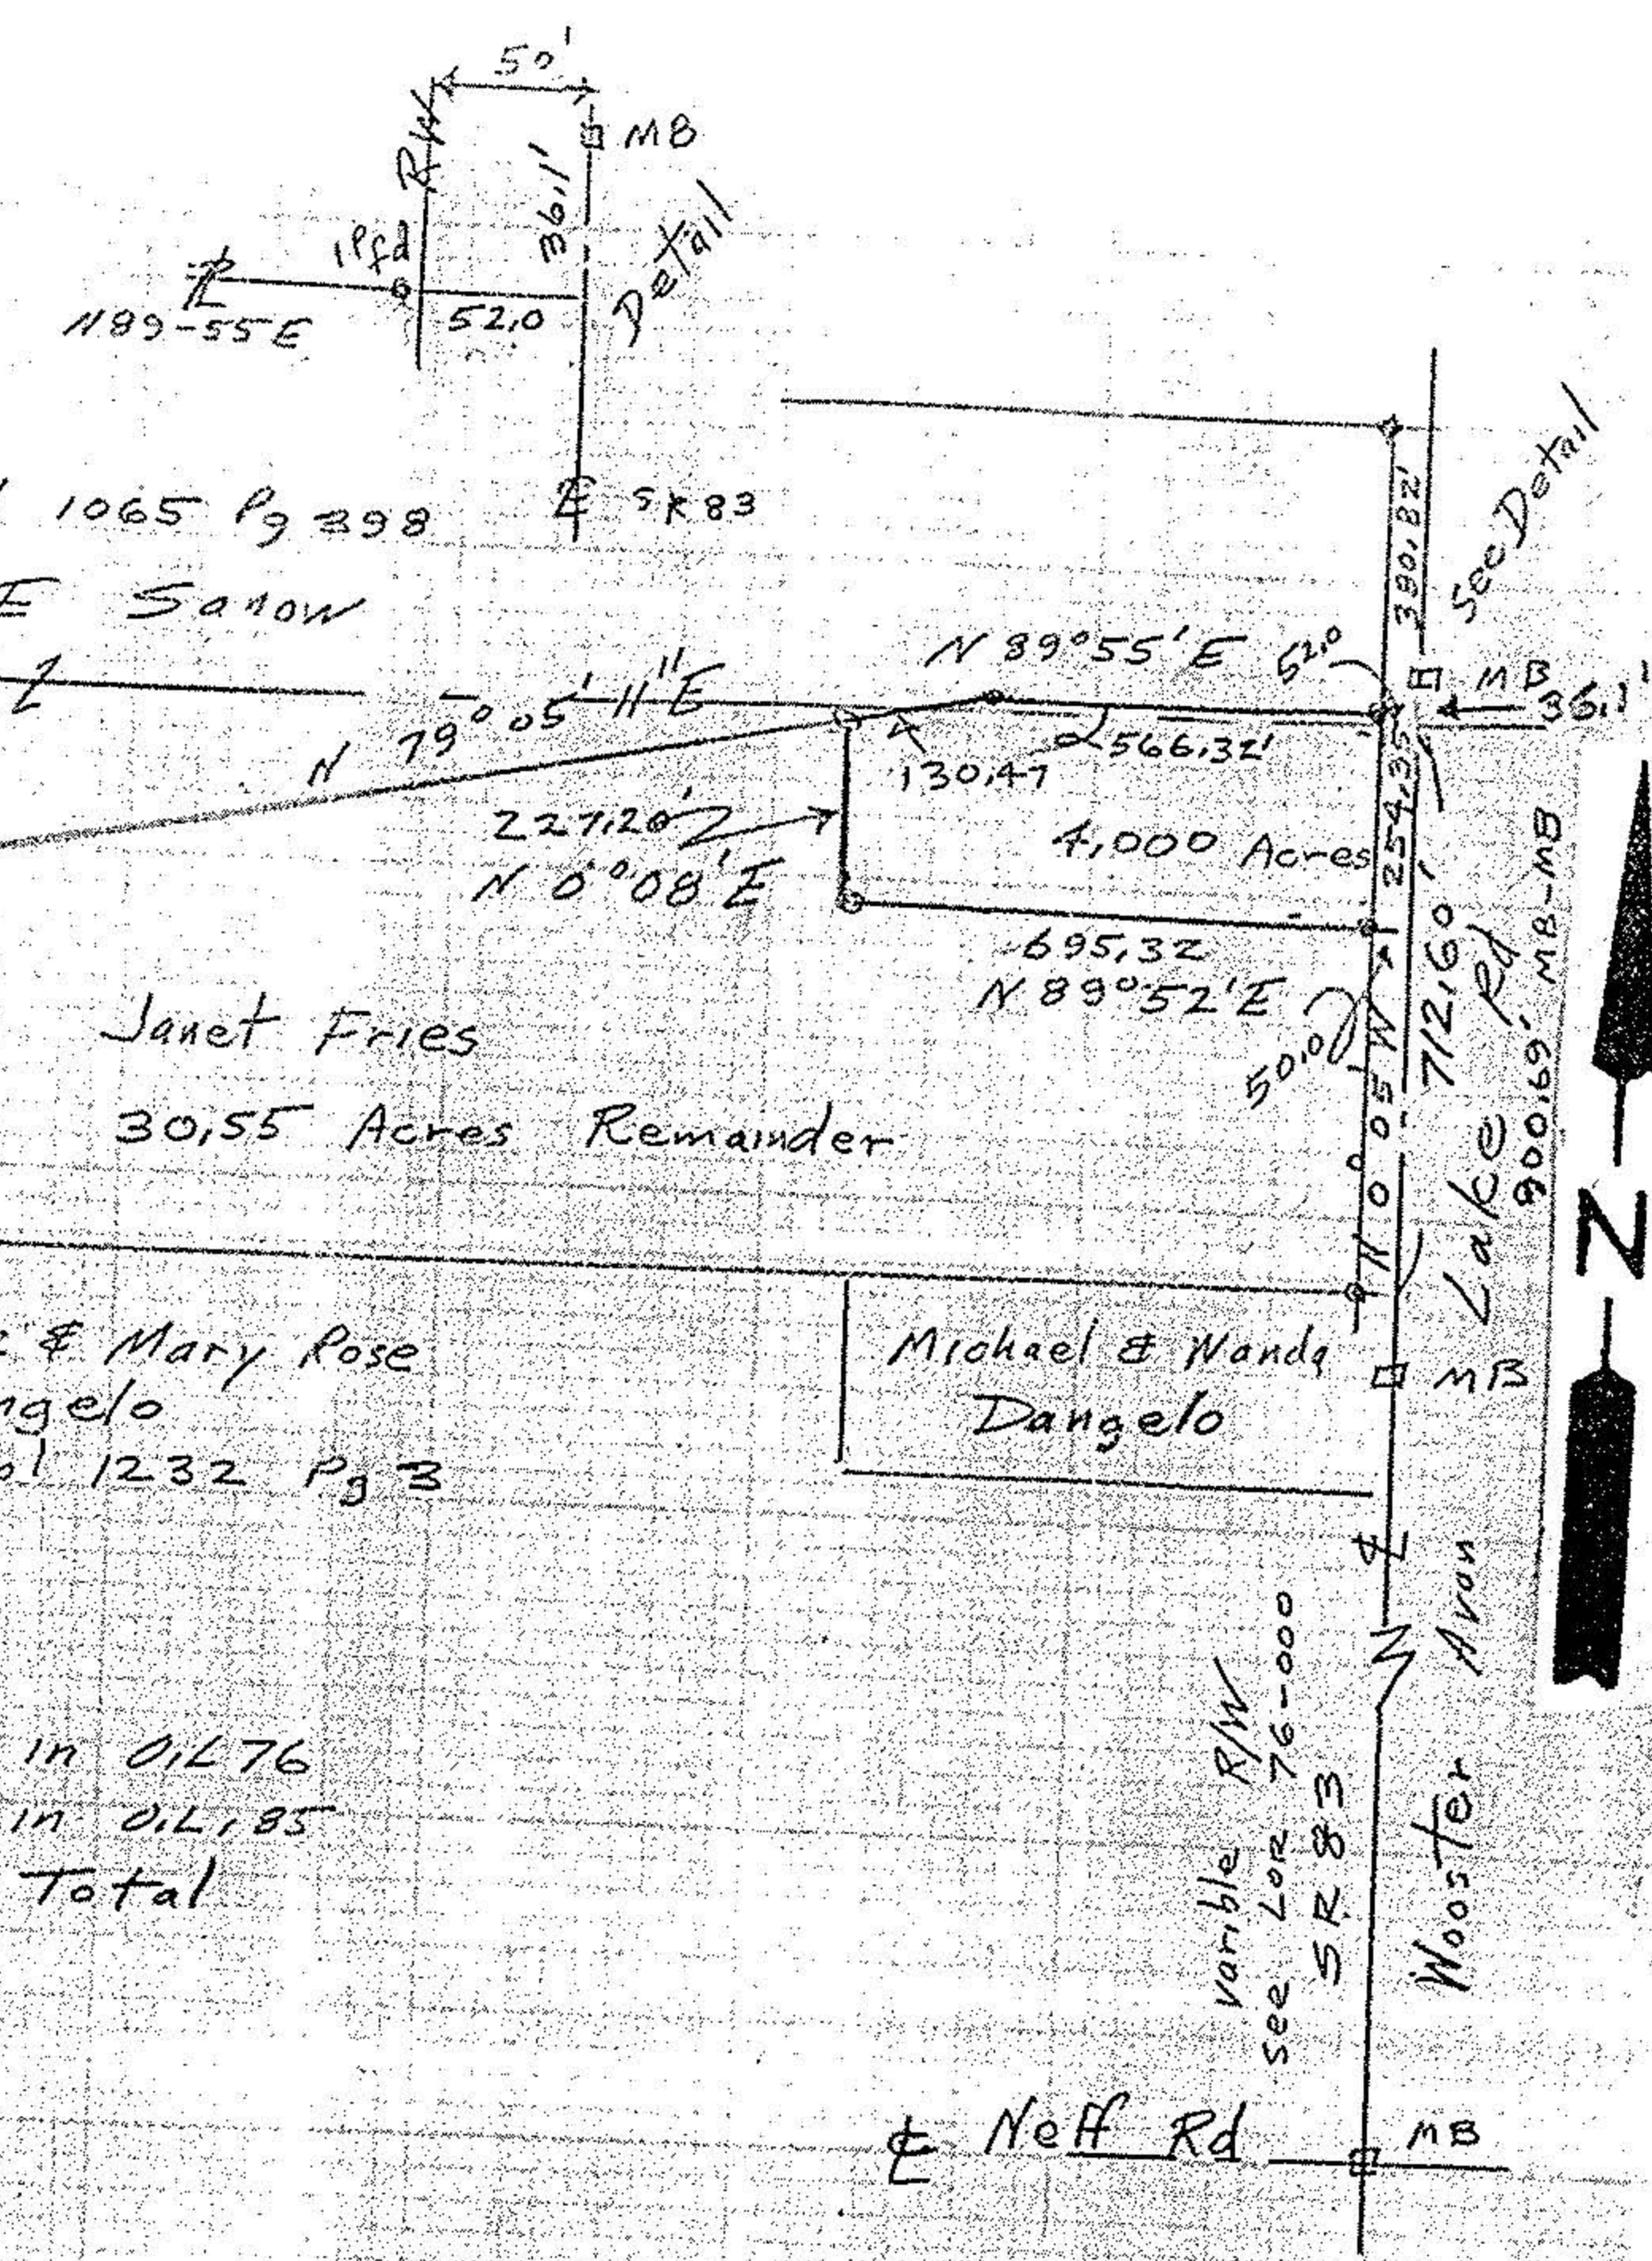


0.04 Acres in 0.1,76
3.96 Acres in 0.1,85
4.00 Acres Total

- IP's fd
- IP's set
- MB w/IP

Centerline Plat
Plat Vol 22 Pg 30
variable widths
LOR 76-000 R/W Plans

John Poznywak
Reg Surveyor
5292

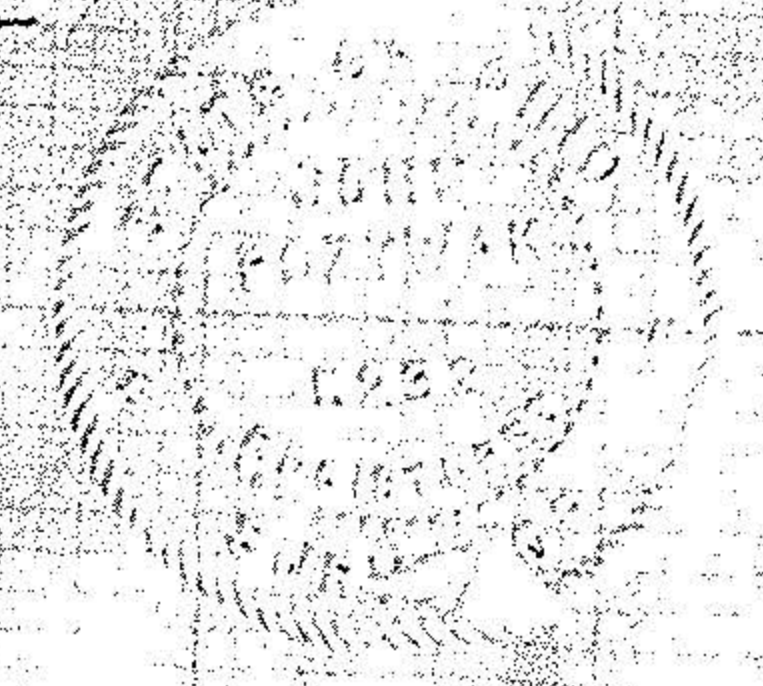

Parcel Split Survey
for Neil Fries
Part of Original Lot 85 & 76
Grafton Township Ohio
Scale 1"=400' Mar 1989