
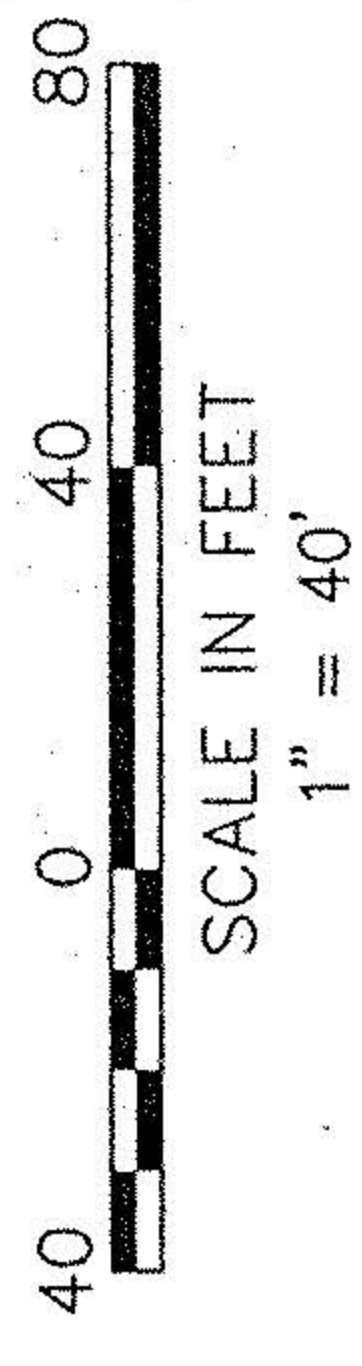


21873

APPROVED
LORAIN CO.
MAP DEPT.
DATE 8-15-96
PAGE 18-00-028A
BY K. DYE
VOID AFTER # 21873

MON BOX

S. LINE THE MEADOWS SUBD. NO. 2

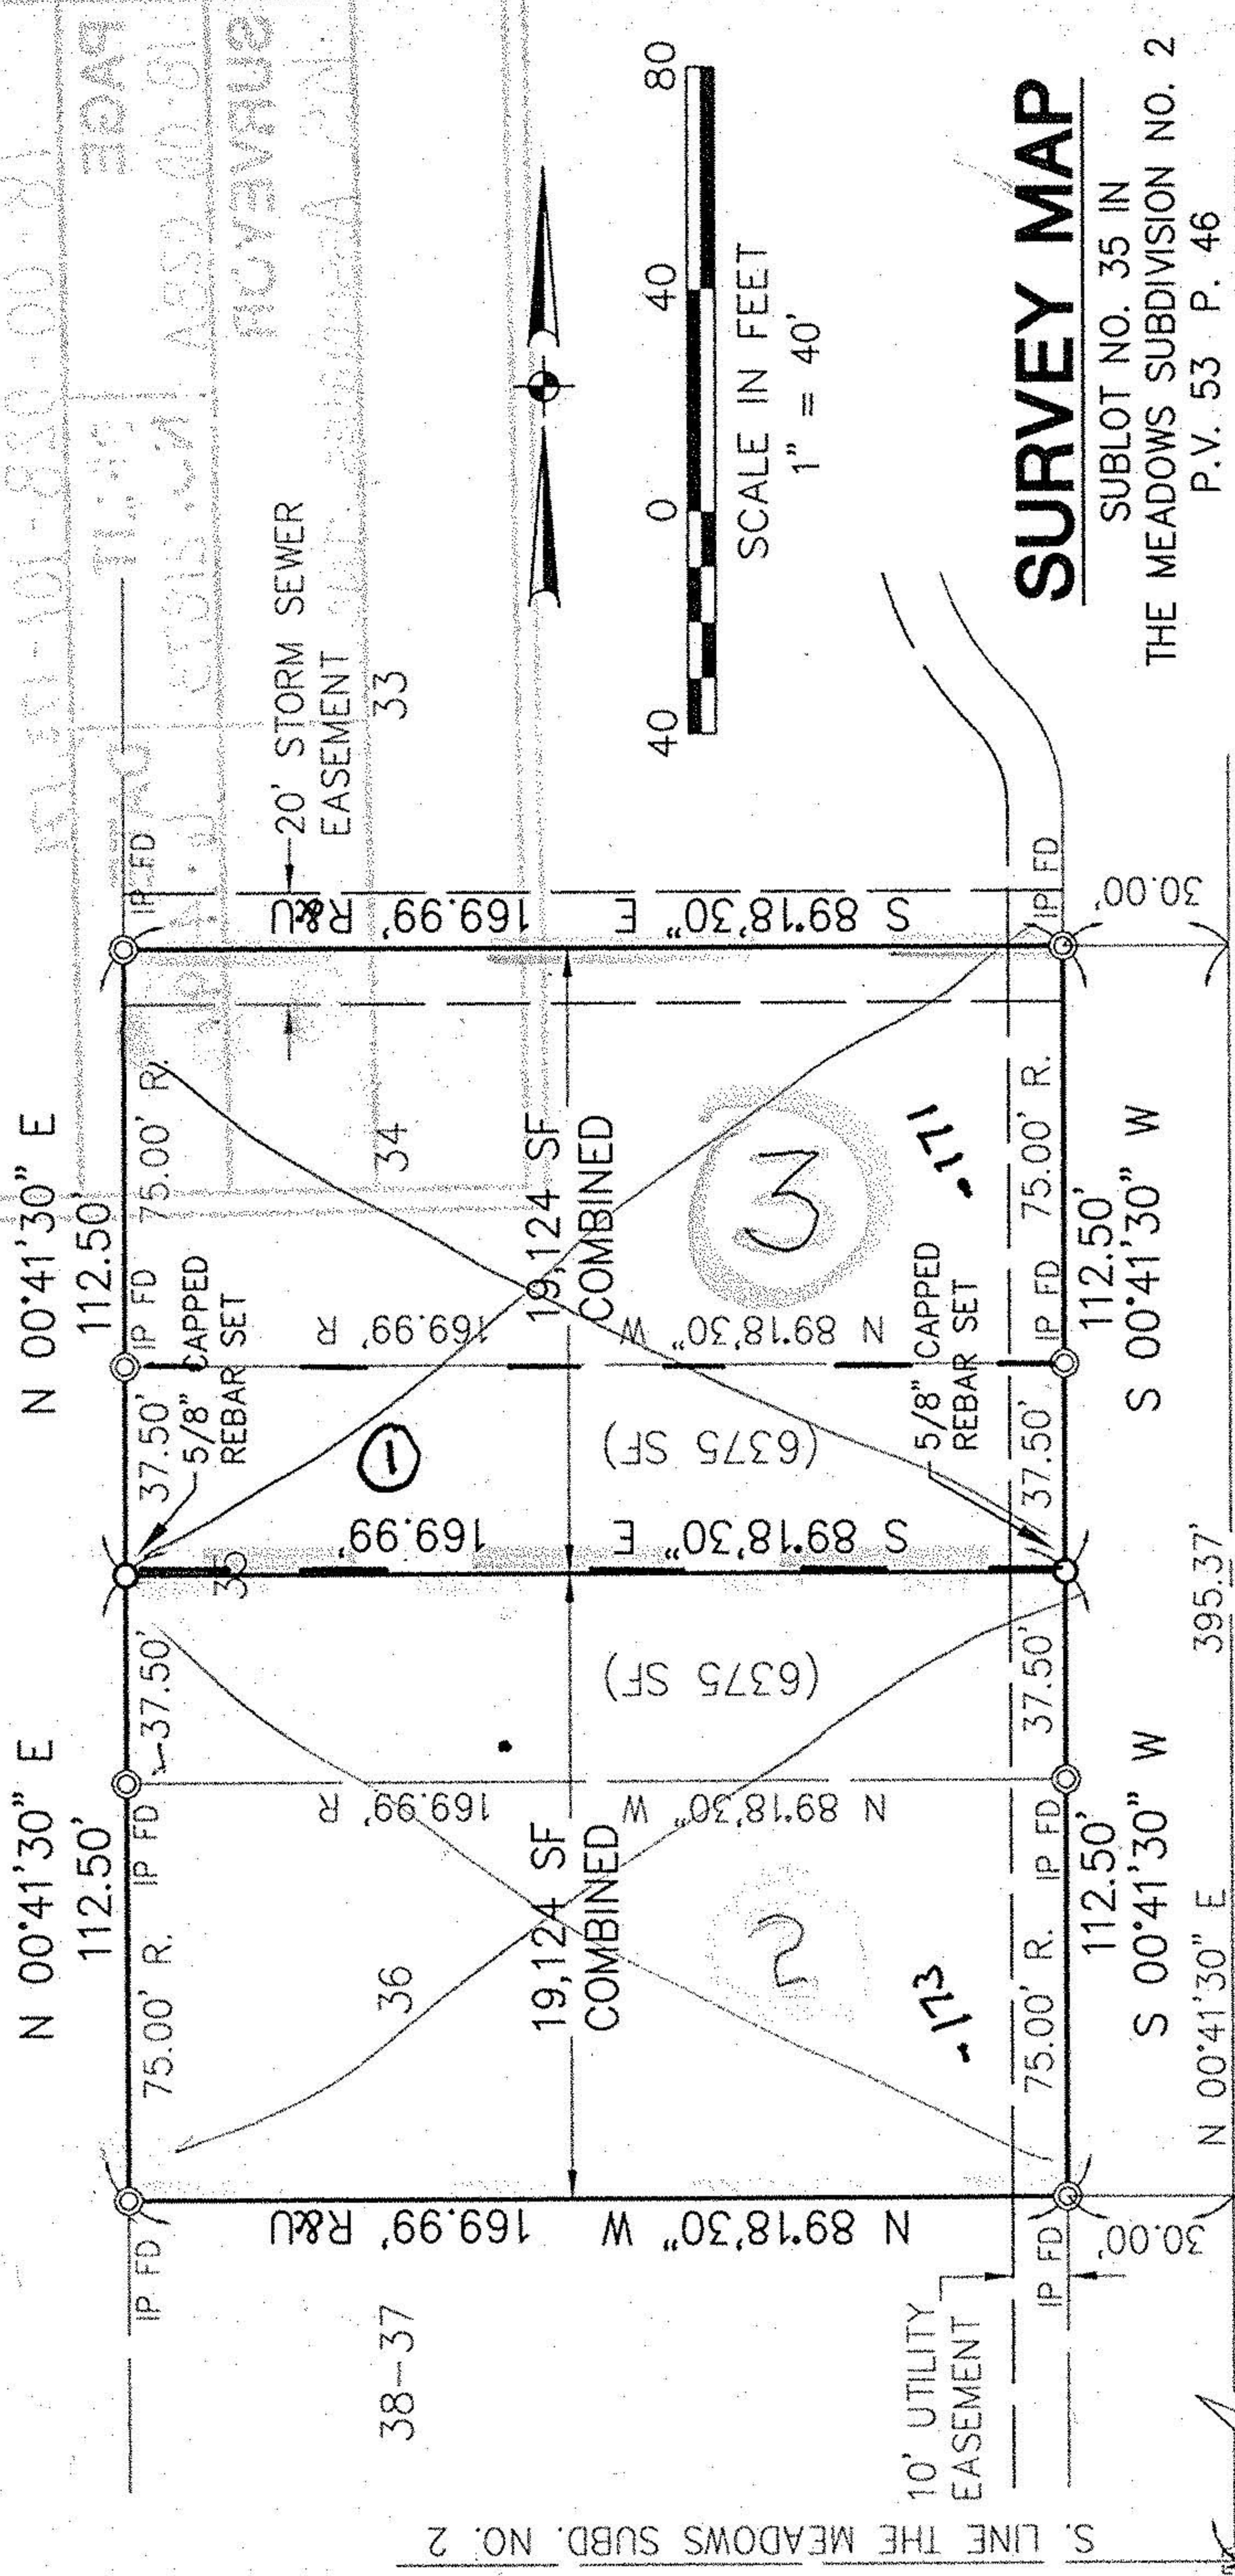

SURVEY MAP

SUBLOT NO. 35 IN
THE MEADOWS SUBDIVISION NO. 2
P.V. 53 P. 46

VILLAGE OF WELLINGTON
COUNTY OF LORAIN STATE OF OHIO
06-14-96

PREPARED BY:
KS ASSOCIATES INC.
ENGINEERS SURVEYORS

PRINTED


JUN 20 1996

KS ASSOCIATES INC

94571-S35

L:\94571S35\1-BASE

MILL STREET 60'

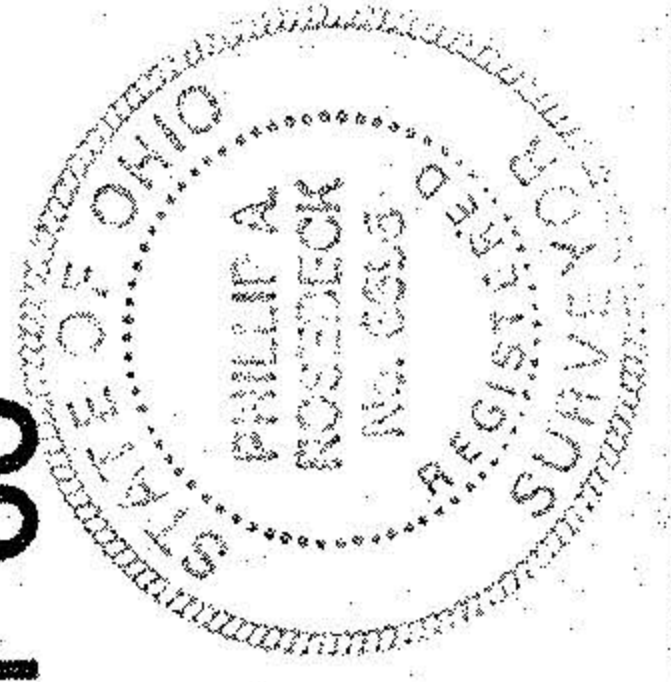

Phil A. Rosebeck
PHIL A. ROSEBECK REG. SURVEYOR NO. 6696