


PLAT OF SURVEY

FOR
PAULA BROWN

PART OF WELLINGTON TWP. LOT NO. 26
S.S. WARNER'S SUBDIVISION SUBLOTS 5 & 6
VILLAGE OF WELLINGTON
COUNTY OF LORAIN, STATE OF OHIO

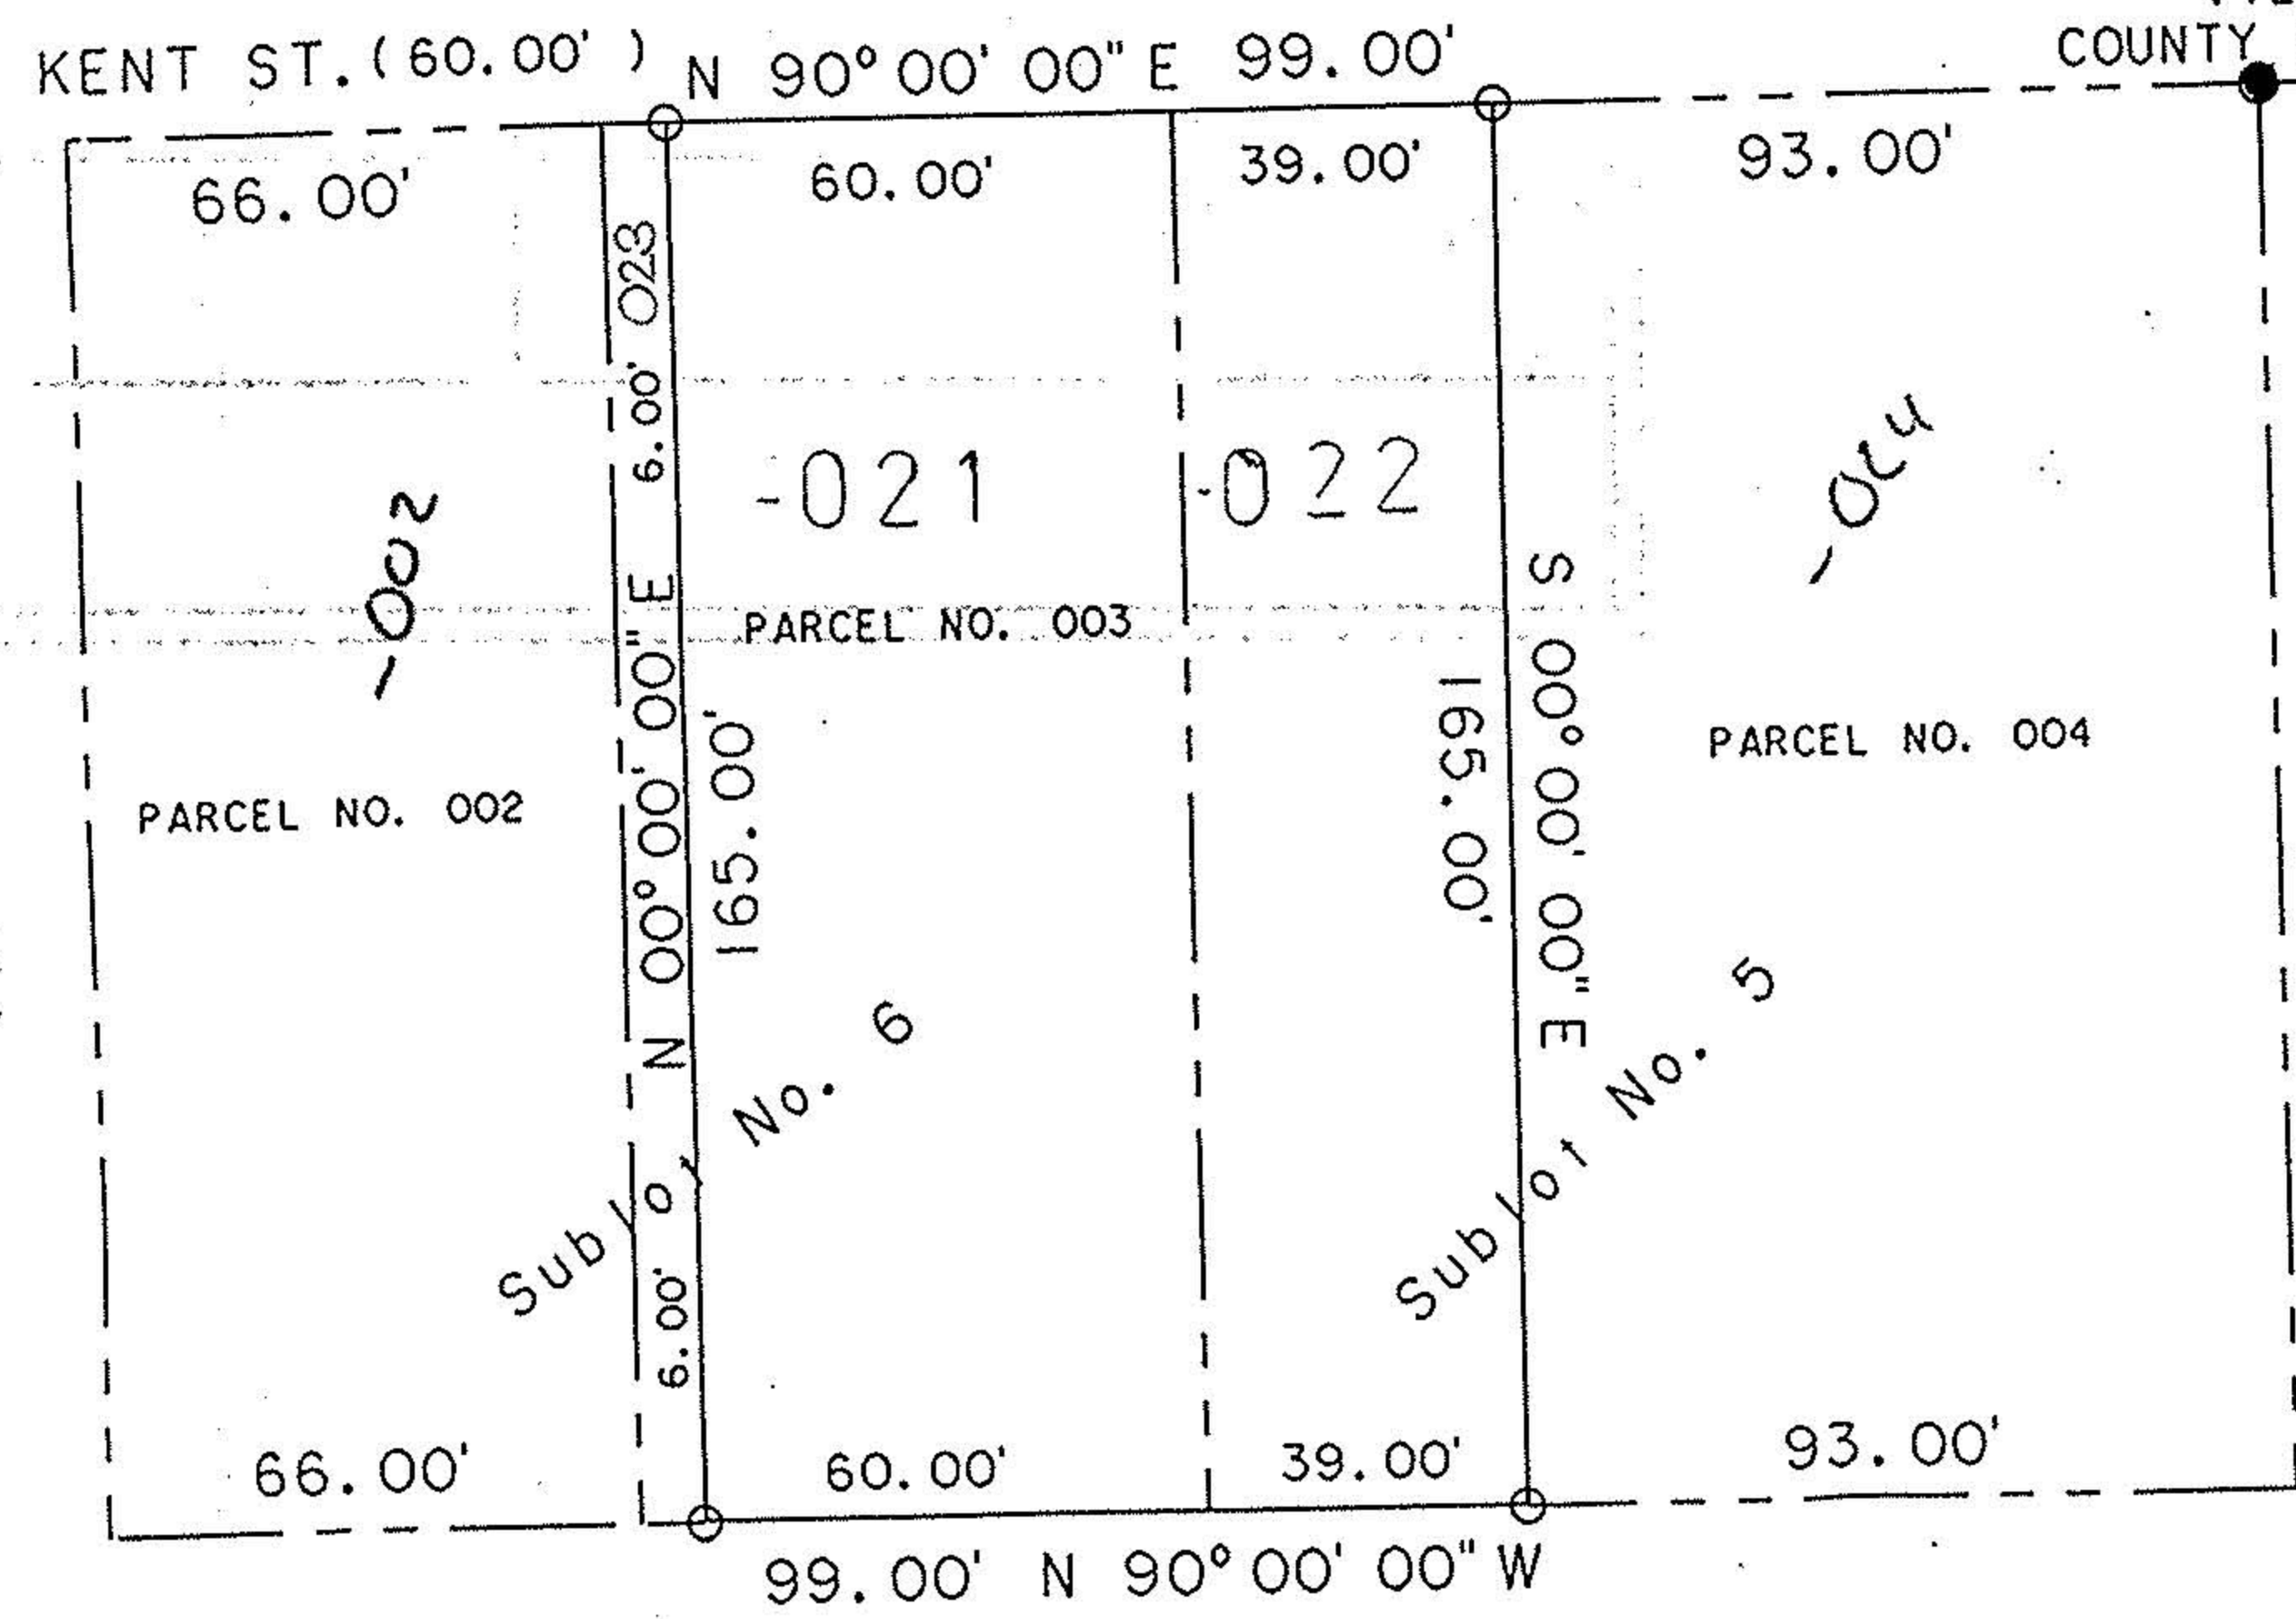

MARY ANN JAMISON
LORAIN COUNTY RECORDER

FEB 27 3 41 PM '96

001224

RECEIVED FOR RECORD
PG 263
FILM ROLL NO. 1059

O.R. VOL PAGE
1224 000265

21703


APPROVED LORAIN CO. MAP DEPT	
DATE	
PAGE	1800-026B
BY	

I hereby certify this survey
to be correct to the best of
my knowledge.

William L. Fox

William L. Fox, P.S. 5878

- LEGEND:
- IRON PIN SET ○
 - IRON PIN FOUND ●
 - RRS FOUND △
 - RRS SET △
 - PK NAIL FND./SET □

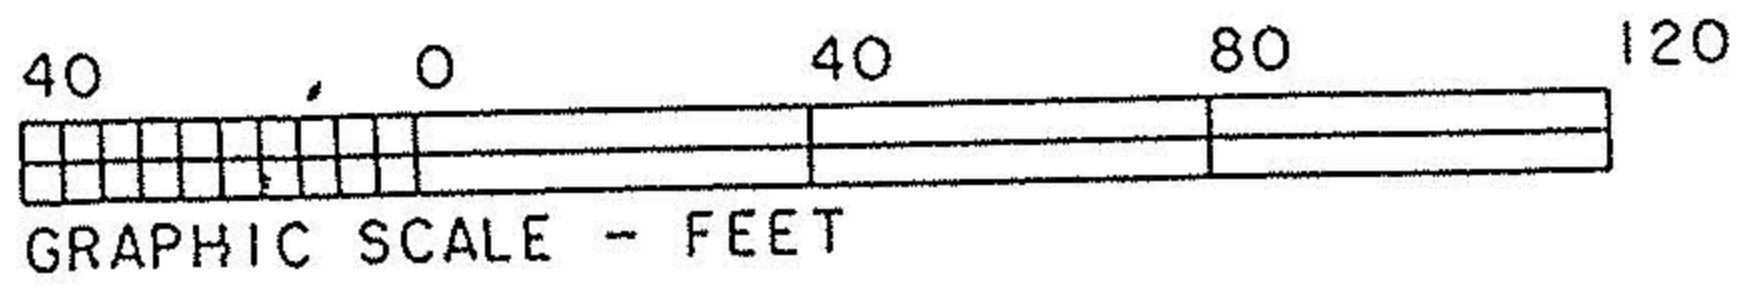

Voip
3/29/97