


PLOT PLAN

JOB No 87-101

SUBLOT _____

SUBDIVISION _____

OTHER PART OF PITTSFIELD TOWNSHIP ORIG. LOTS 38 & 43
TOWNSHIP OF PITTSFIELD COUNTY OF LORAIN STATE OF OHIO

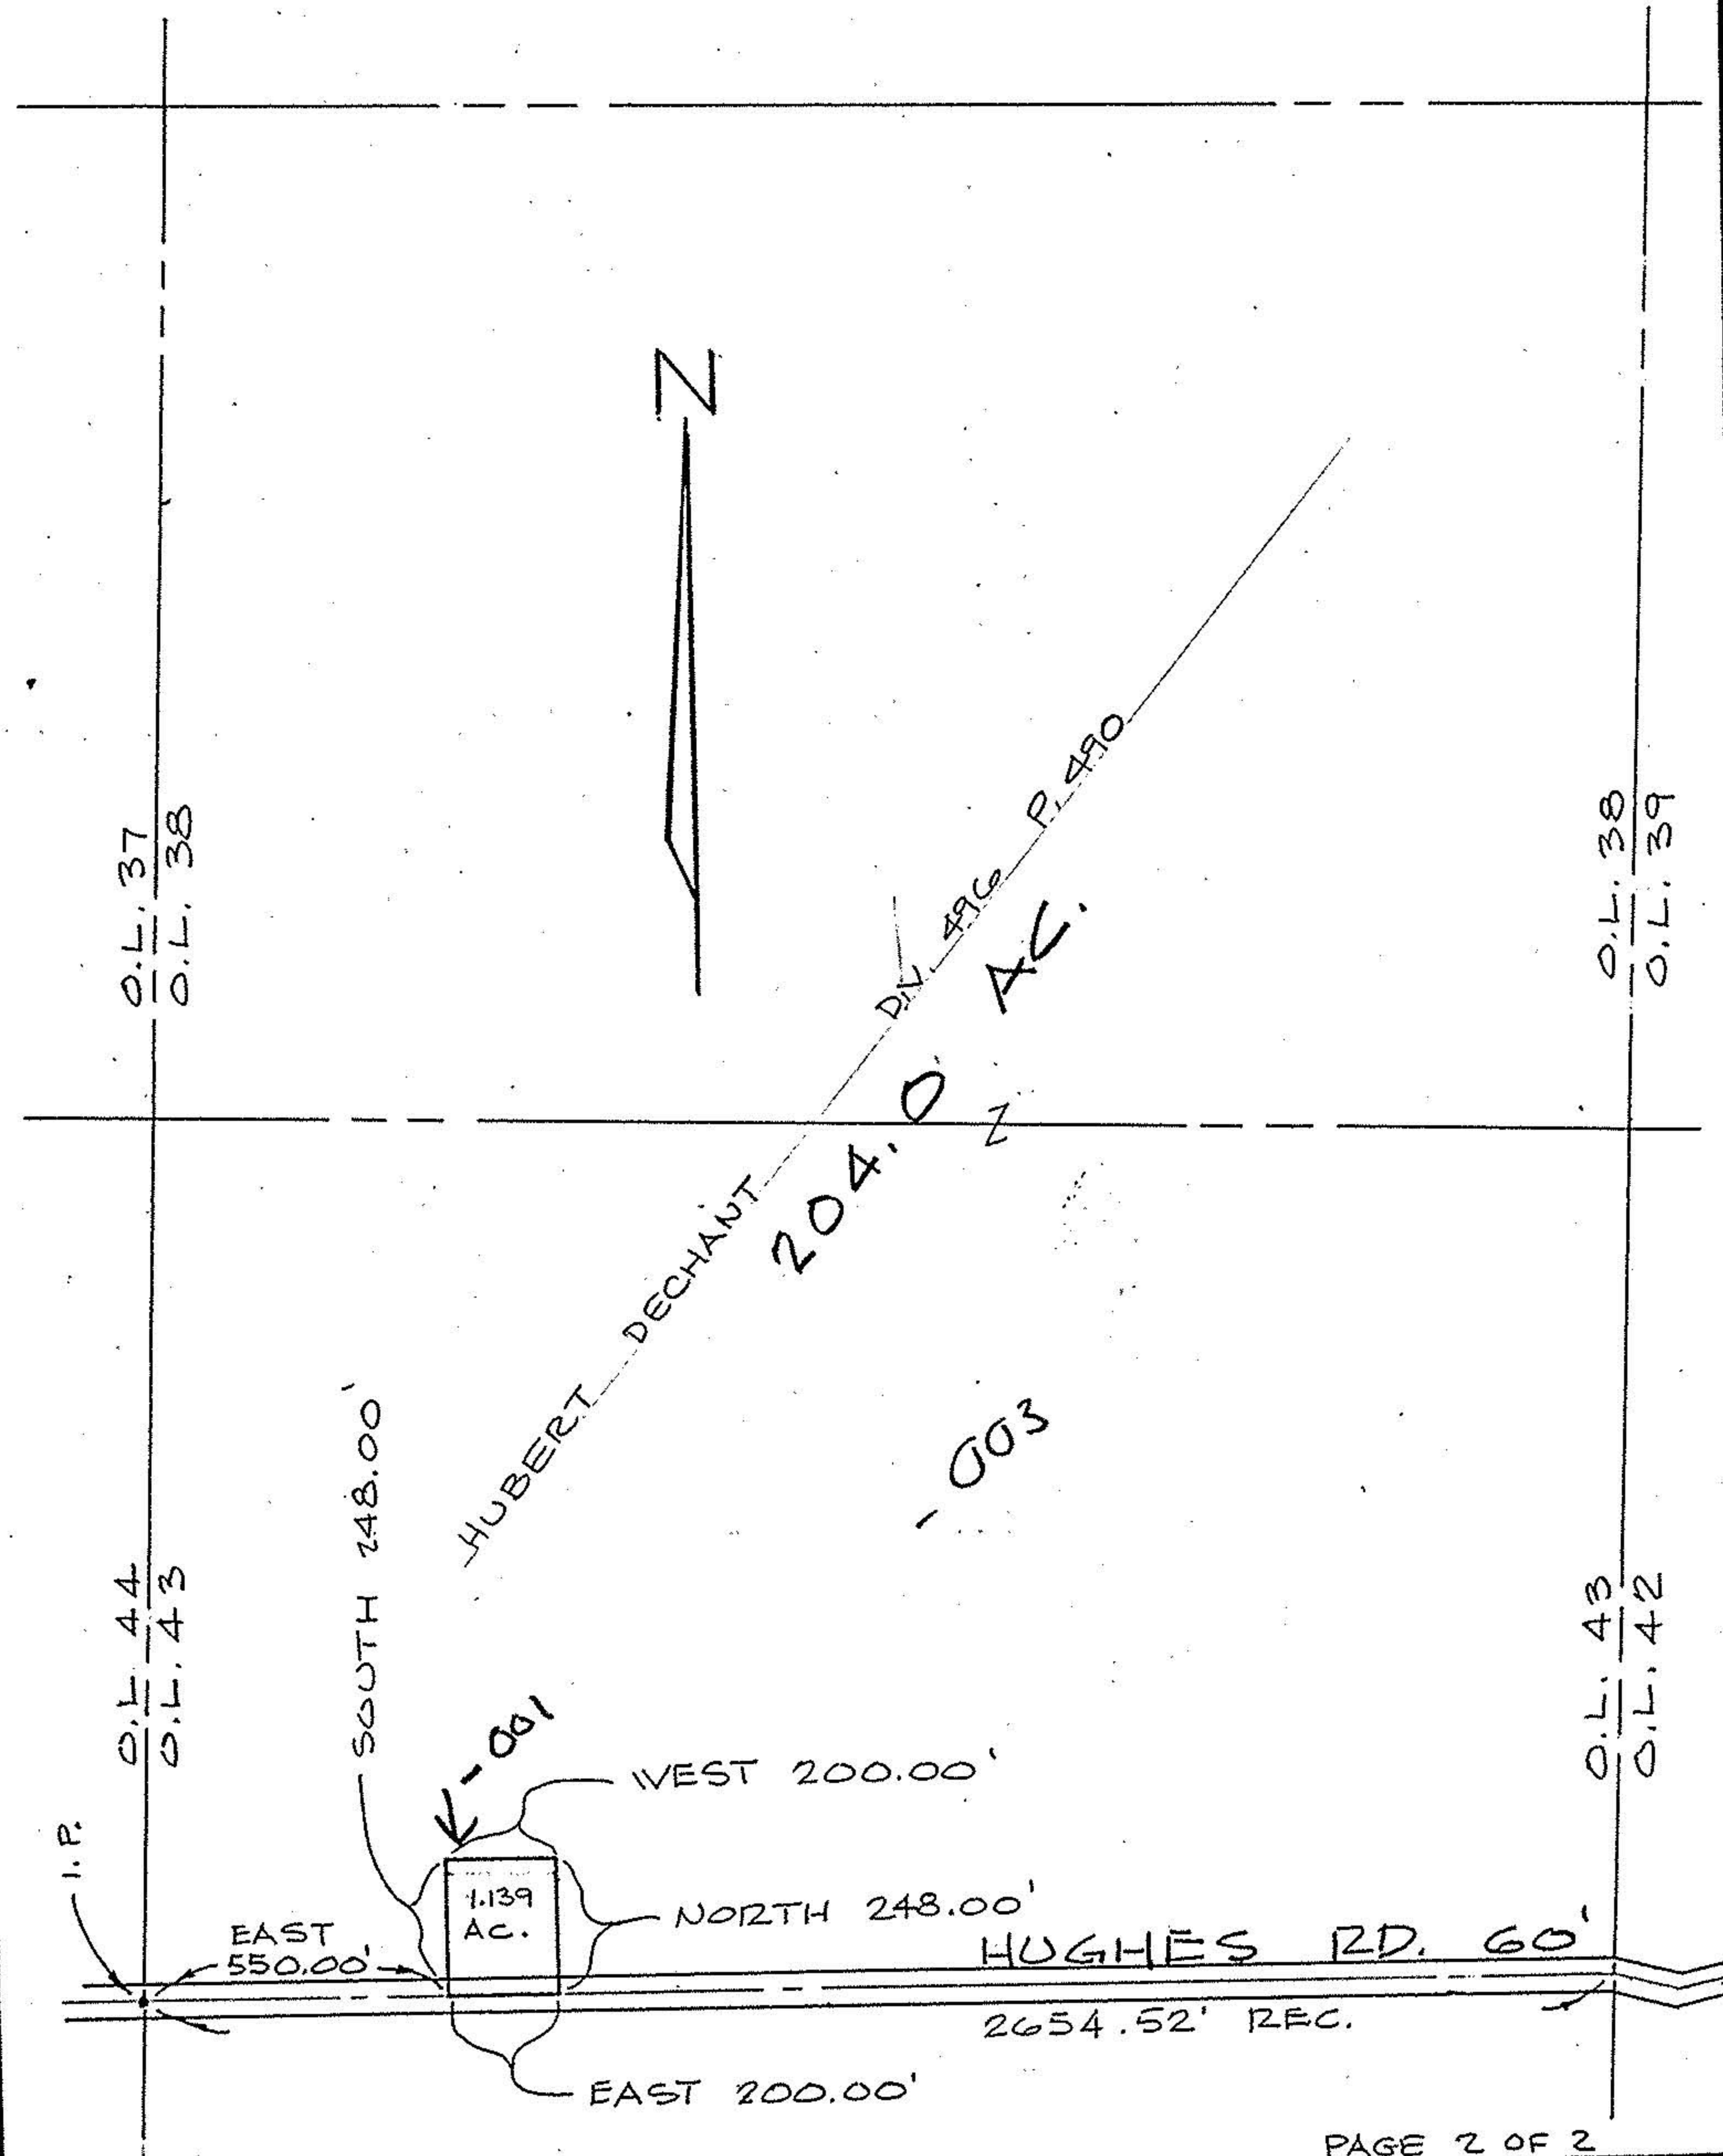

Prepared for:

REV. G-25-87

Scale: 1" = 400'

Date: 6-19-87


SURVEY

Sublot(s) _____

Subd'n _____

Township PITTSFIELD Tract _____
Orig. Lot(s) 43 Sec. _____
County of LORAIN State of Ohio
Corporation #17538

APPROVED
LORAIN CO.
MAP DEPT.
DATE 7/13/87
PAGE 14-C
BY: T. McMain
VOID AFTER

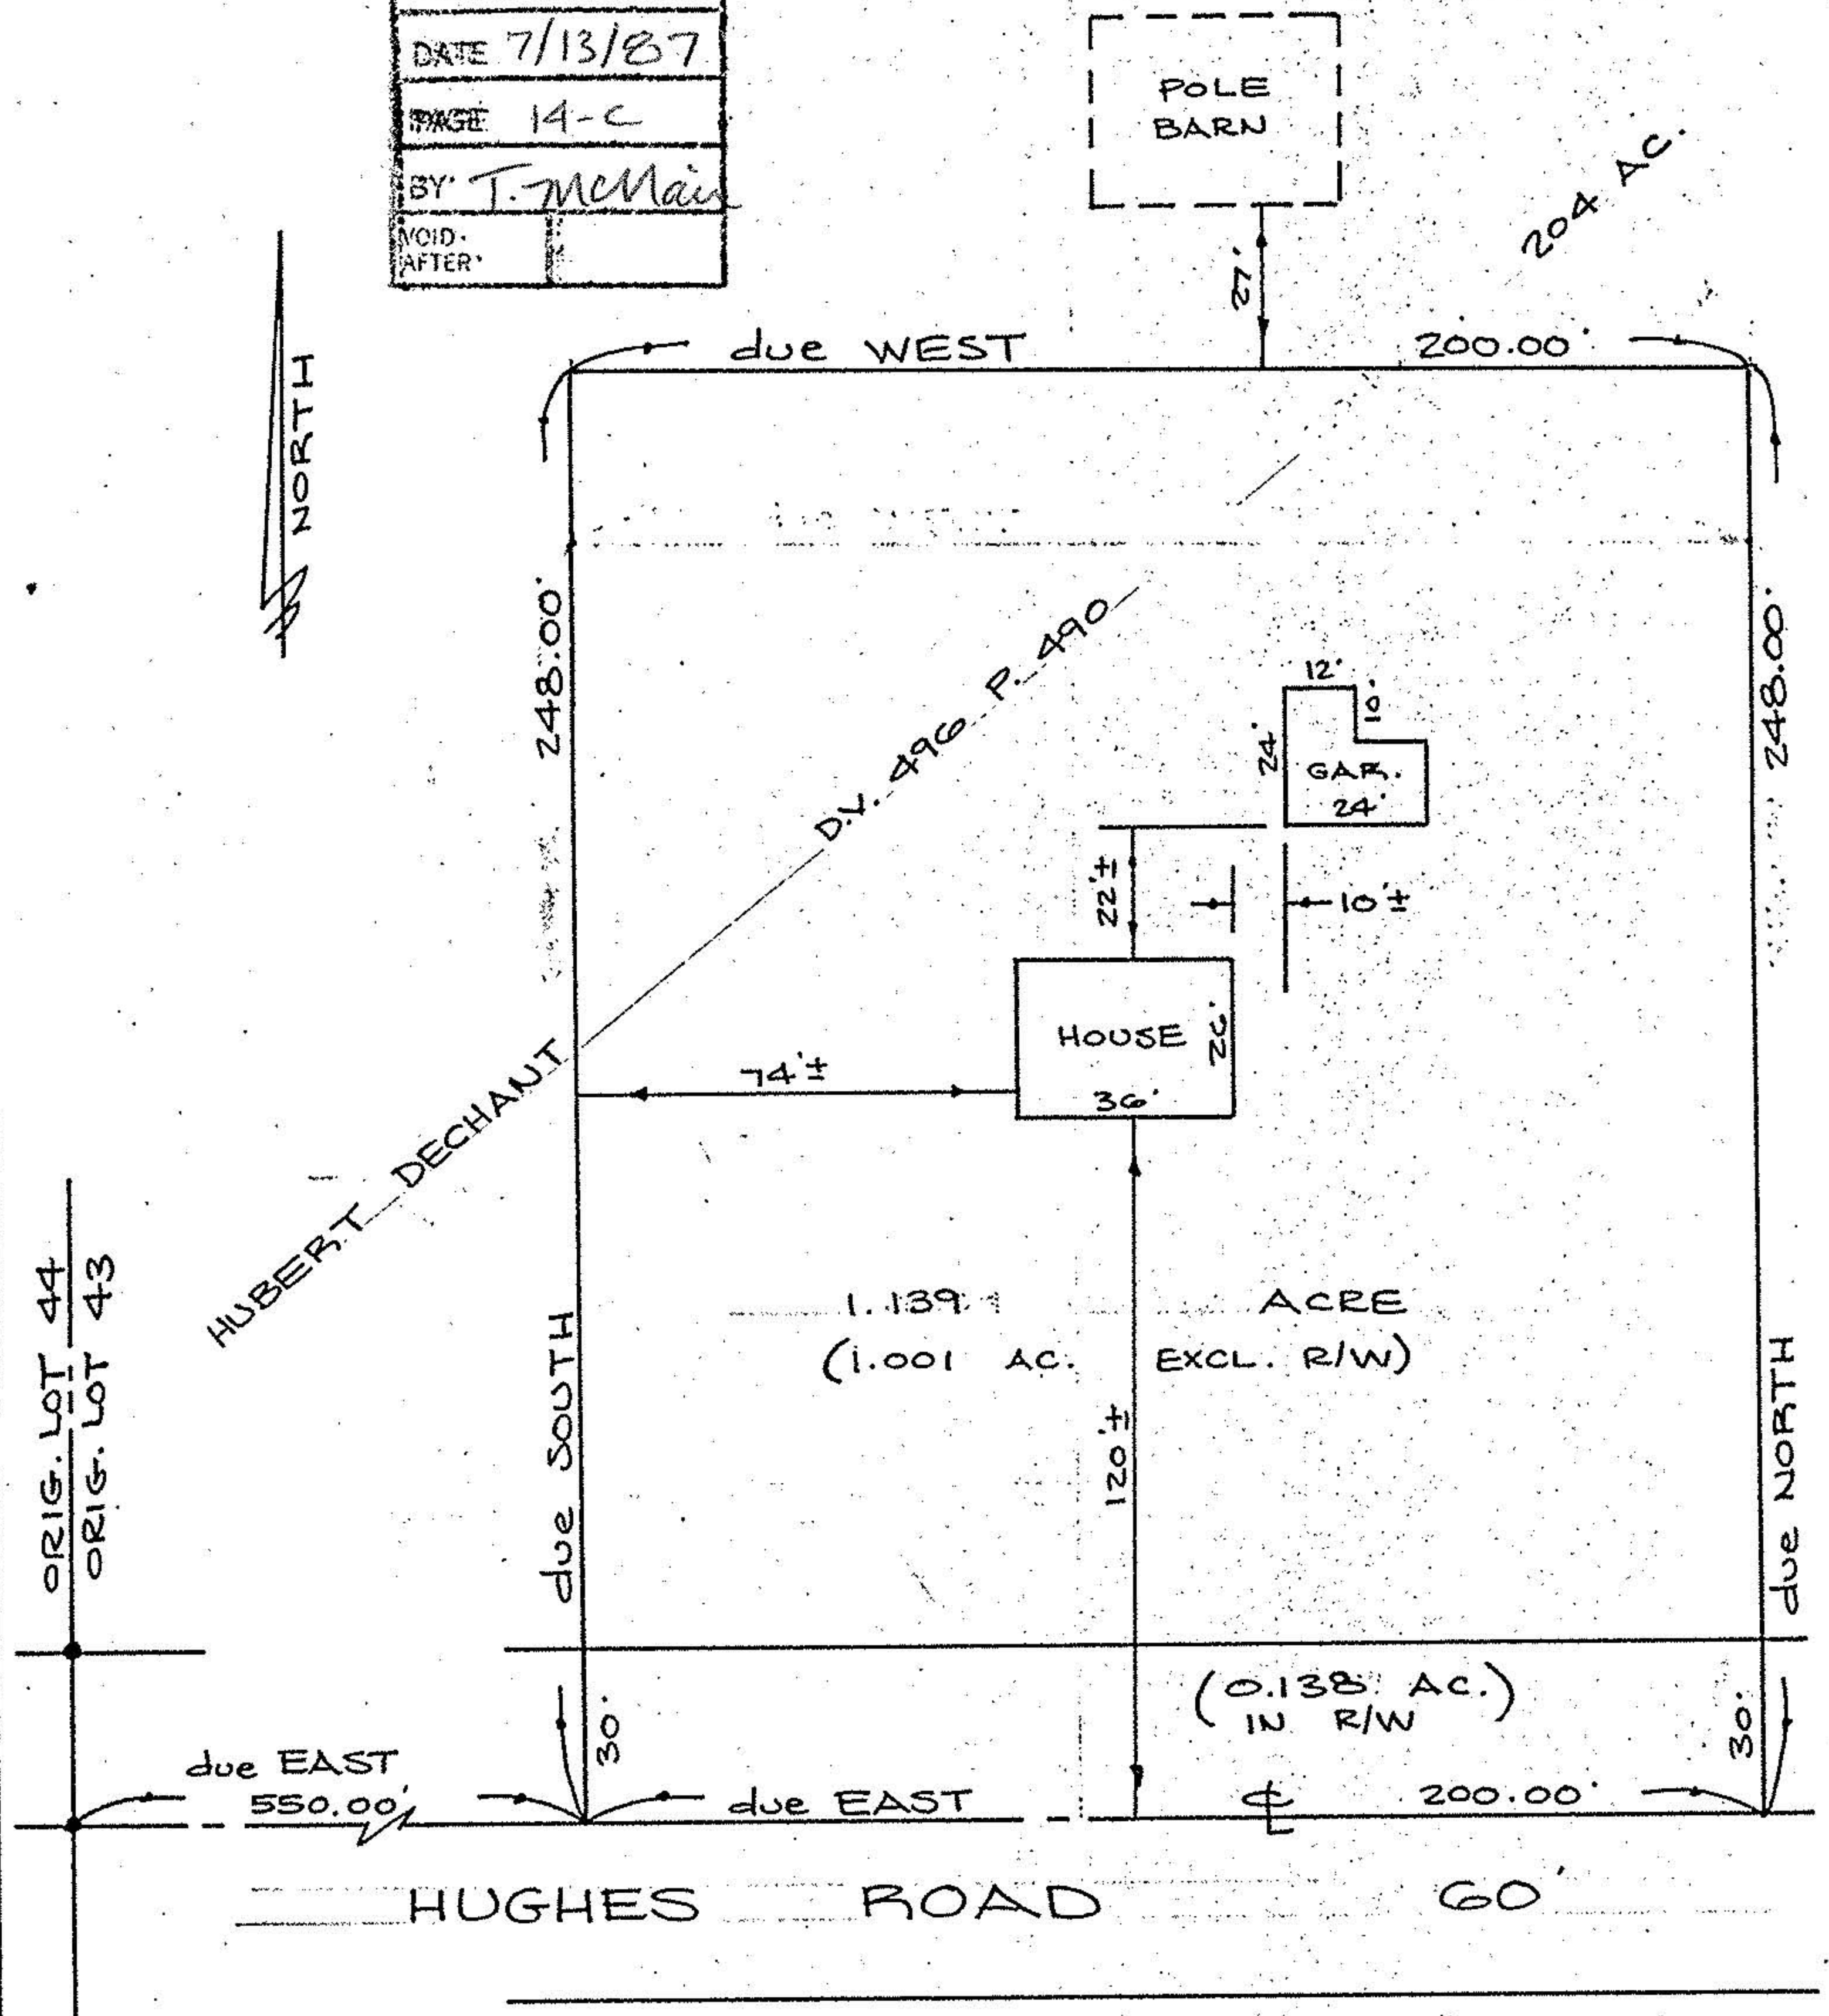

Prepared for:

PAGE 1 OF 2

REV. G-25-87
REV. G-22-87

Scale: 1" = 40'

Date: 4-29-87

Dr. by: DE.

Job No 87-101

14-C #17538 14-00-038-000