


DATE	SPLIT NO.	PAGE	PP. NO.
SURVEYOR			

M. R. DAVIDSON D-VOL 651 PG. 142

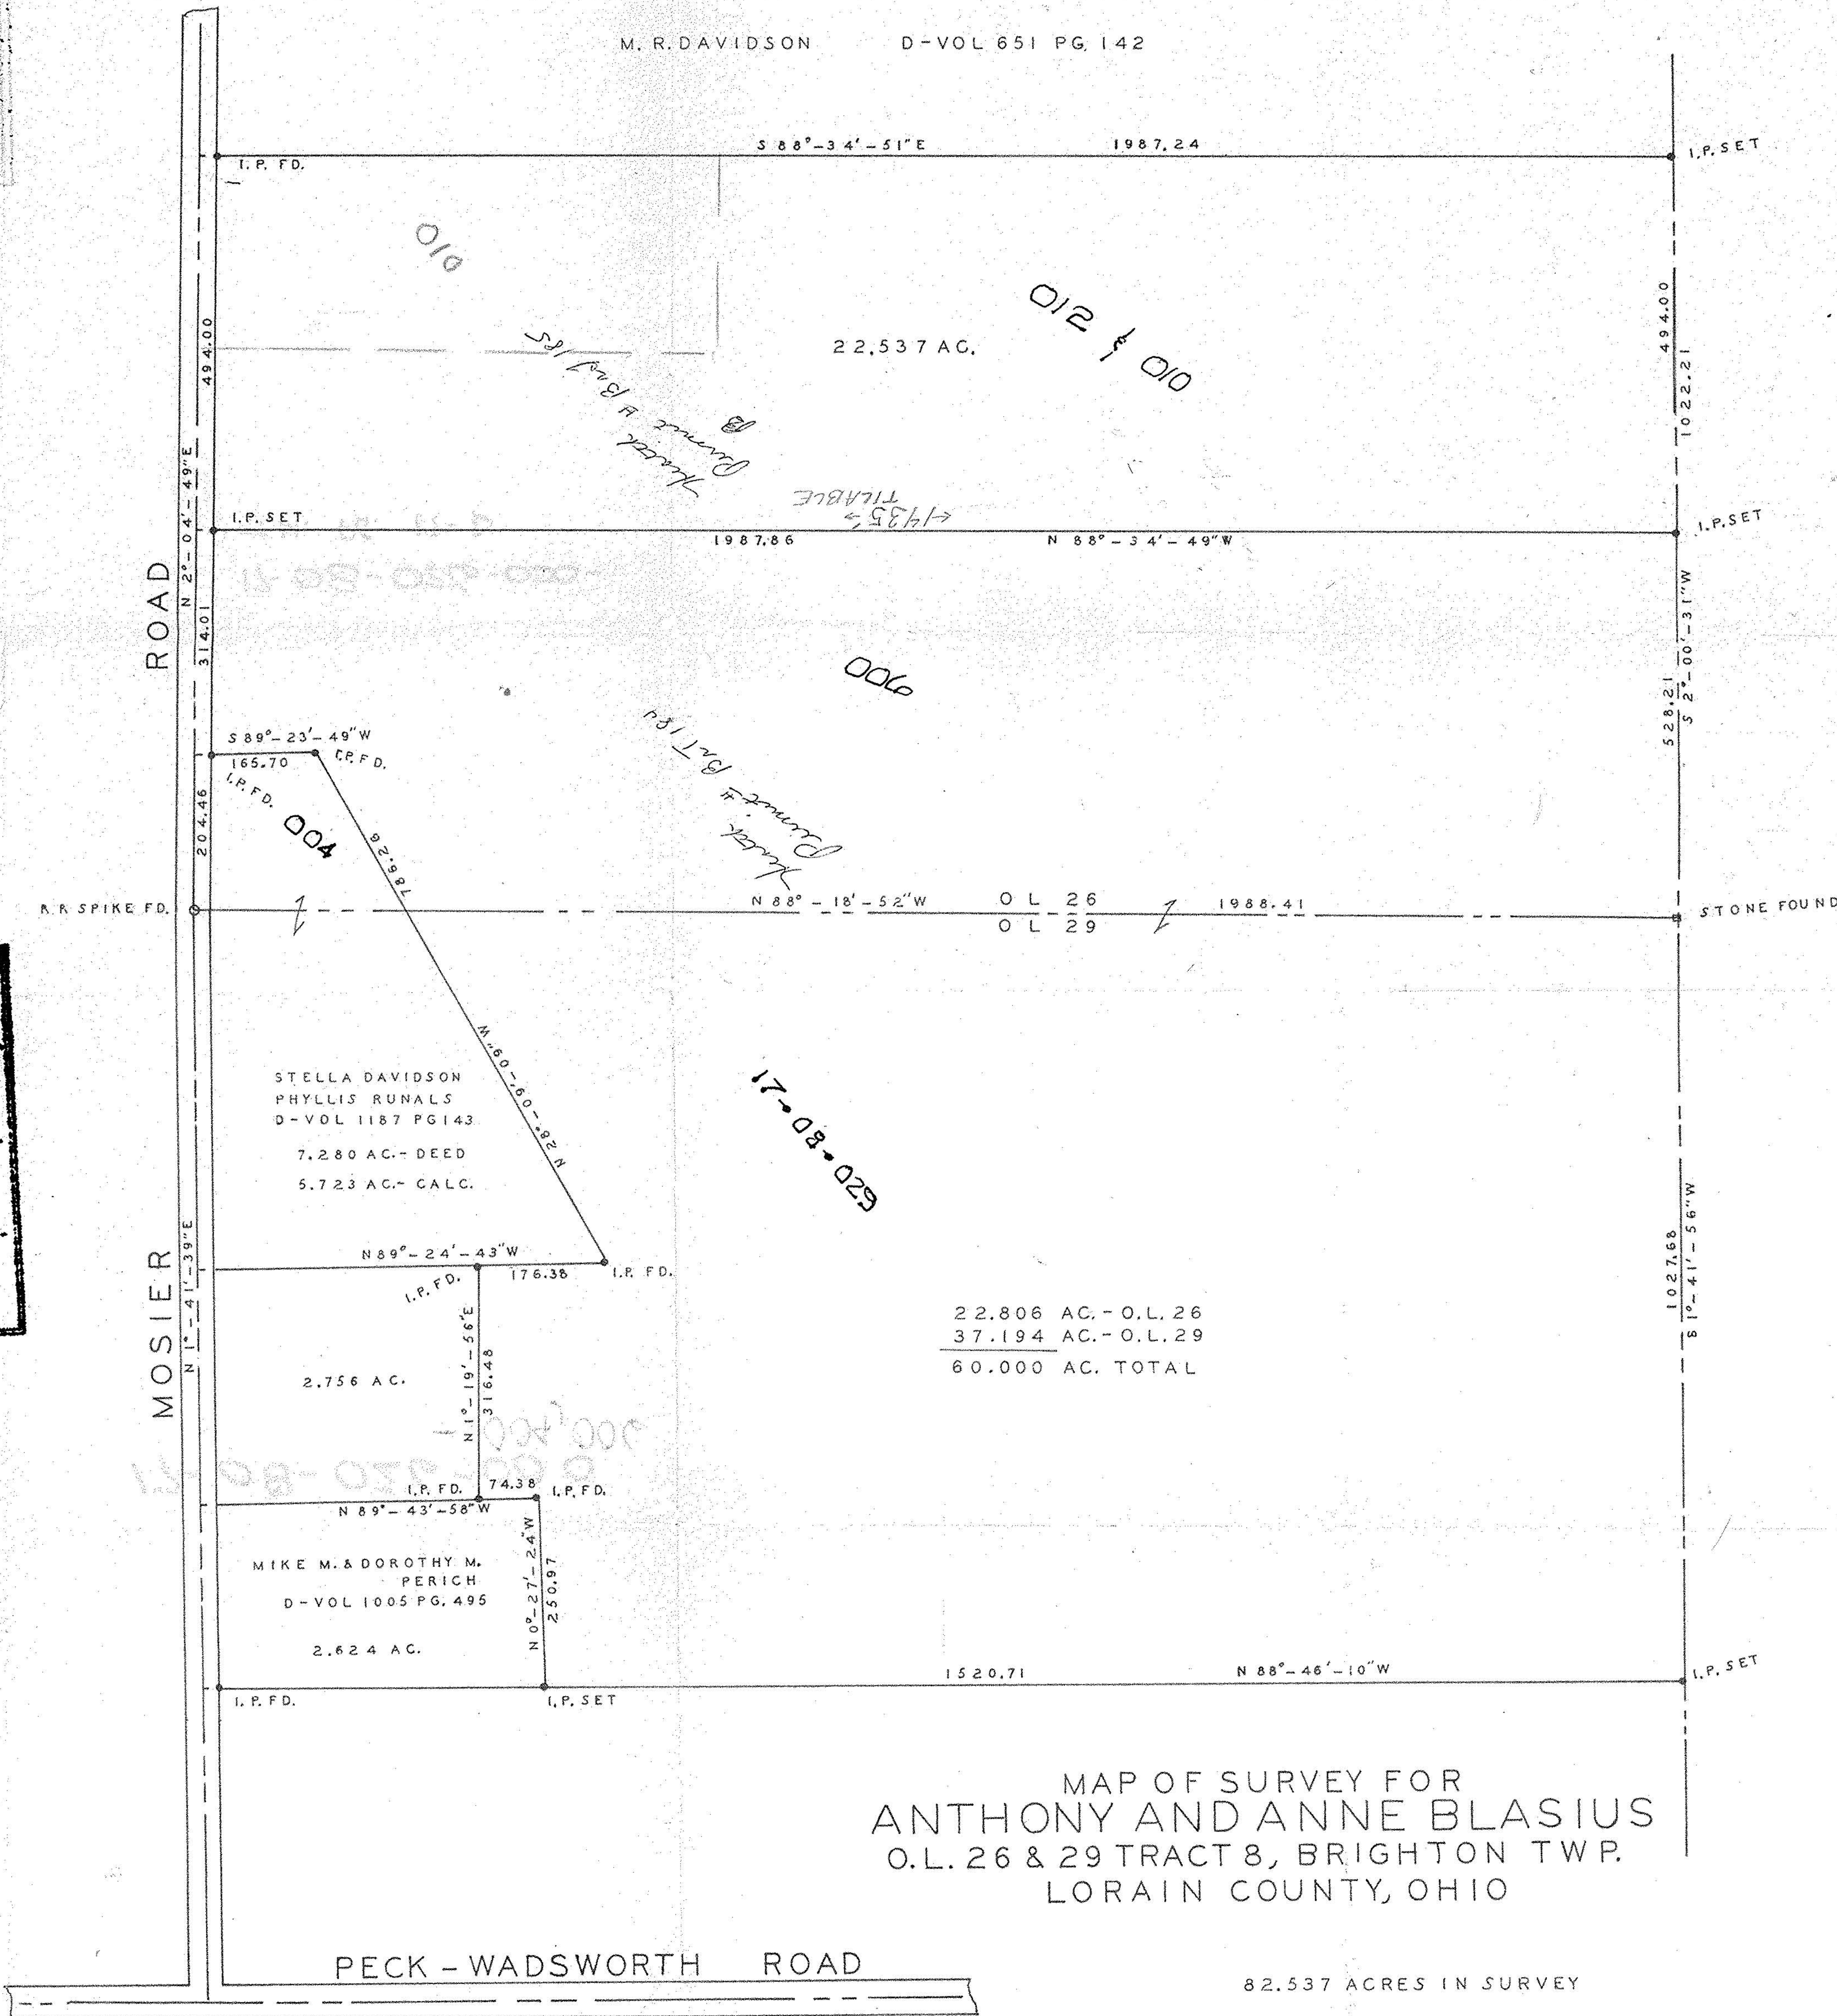

PP. NO.  
17-08-026-000-006, 012, 010

SPLIT #      DATE OF SURVEY

MAP PAGE  
17-0

SURVEYOR  
NEFF & ASSOC

MAP OF SURVEY FOR  
ANTHONY AND ANNE BLASIVUS  
O.L. 26 & 29 TRACT 8, BRIGHTON TWP.  
LORAIN COUNTY, OHIO

82.537 ACRES IN SURVEY