

# KLEINODER-SCHMIDT and ASSOCIATES

ENGINEERS - SURVEYORS - CONSULTANTS IN LAND PLANNING  
ELYRIA - NORWALK - MEDINA OHIO

# SURVEY

Sublot(s)

Subd'n

Township PENFIELD

Orig. Lots 10 & 11


County of LORAIN

Corporation

Tract 4

Sec.

State of Ohio

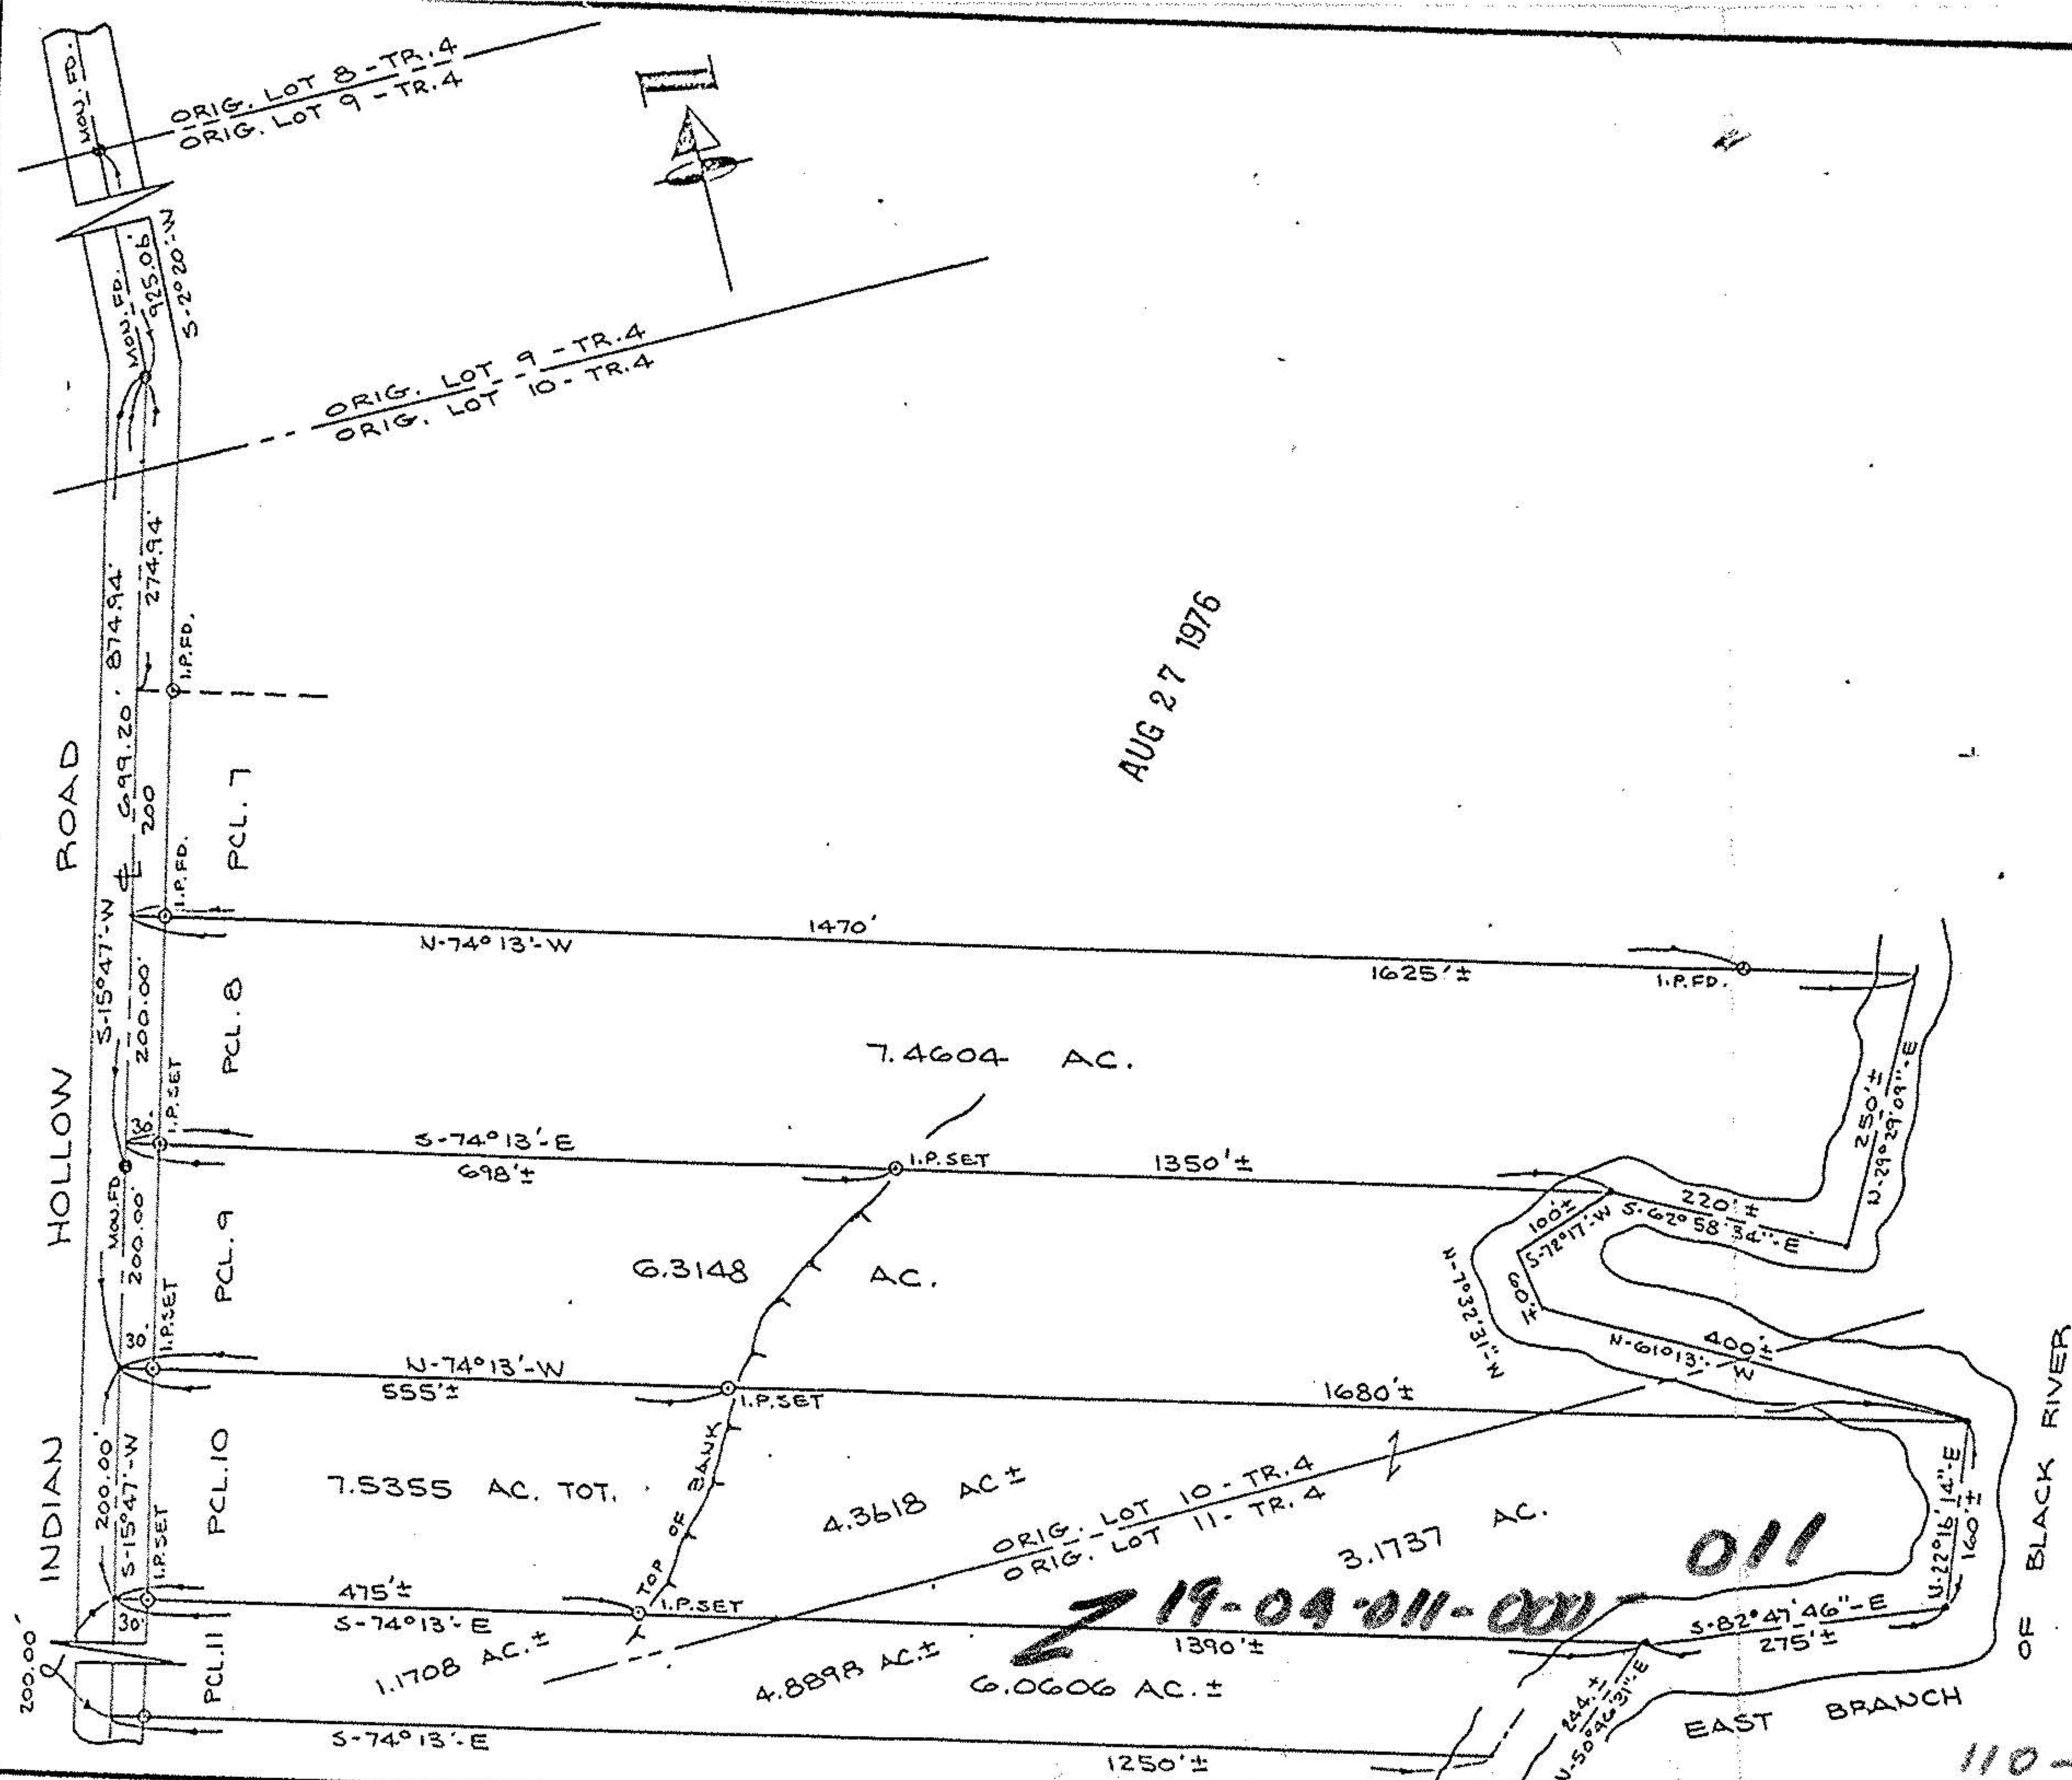

Prepared for:

EUGENE KLINK

Scale: 1" = 200'

Date: 1-19-76

REVISED 1-26-76

Dr. by: *EE*

Job No 72346