

KLEINODER-SCHMIDT and ASSOCIATES

ENGINEERS - SURVEYORS - CONSULTANTS IN LAND PLANNING
ELYRIA - NORWALK - MEDINA OHIO

SURVEY

Sublot(s)

Subd'n

Township PENFIELD

Tract 4


Orig. Lots 10 & 11

Sec.

County of LORAIN

State of Ohio

Corporation

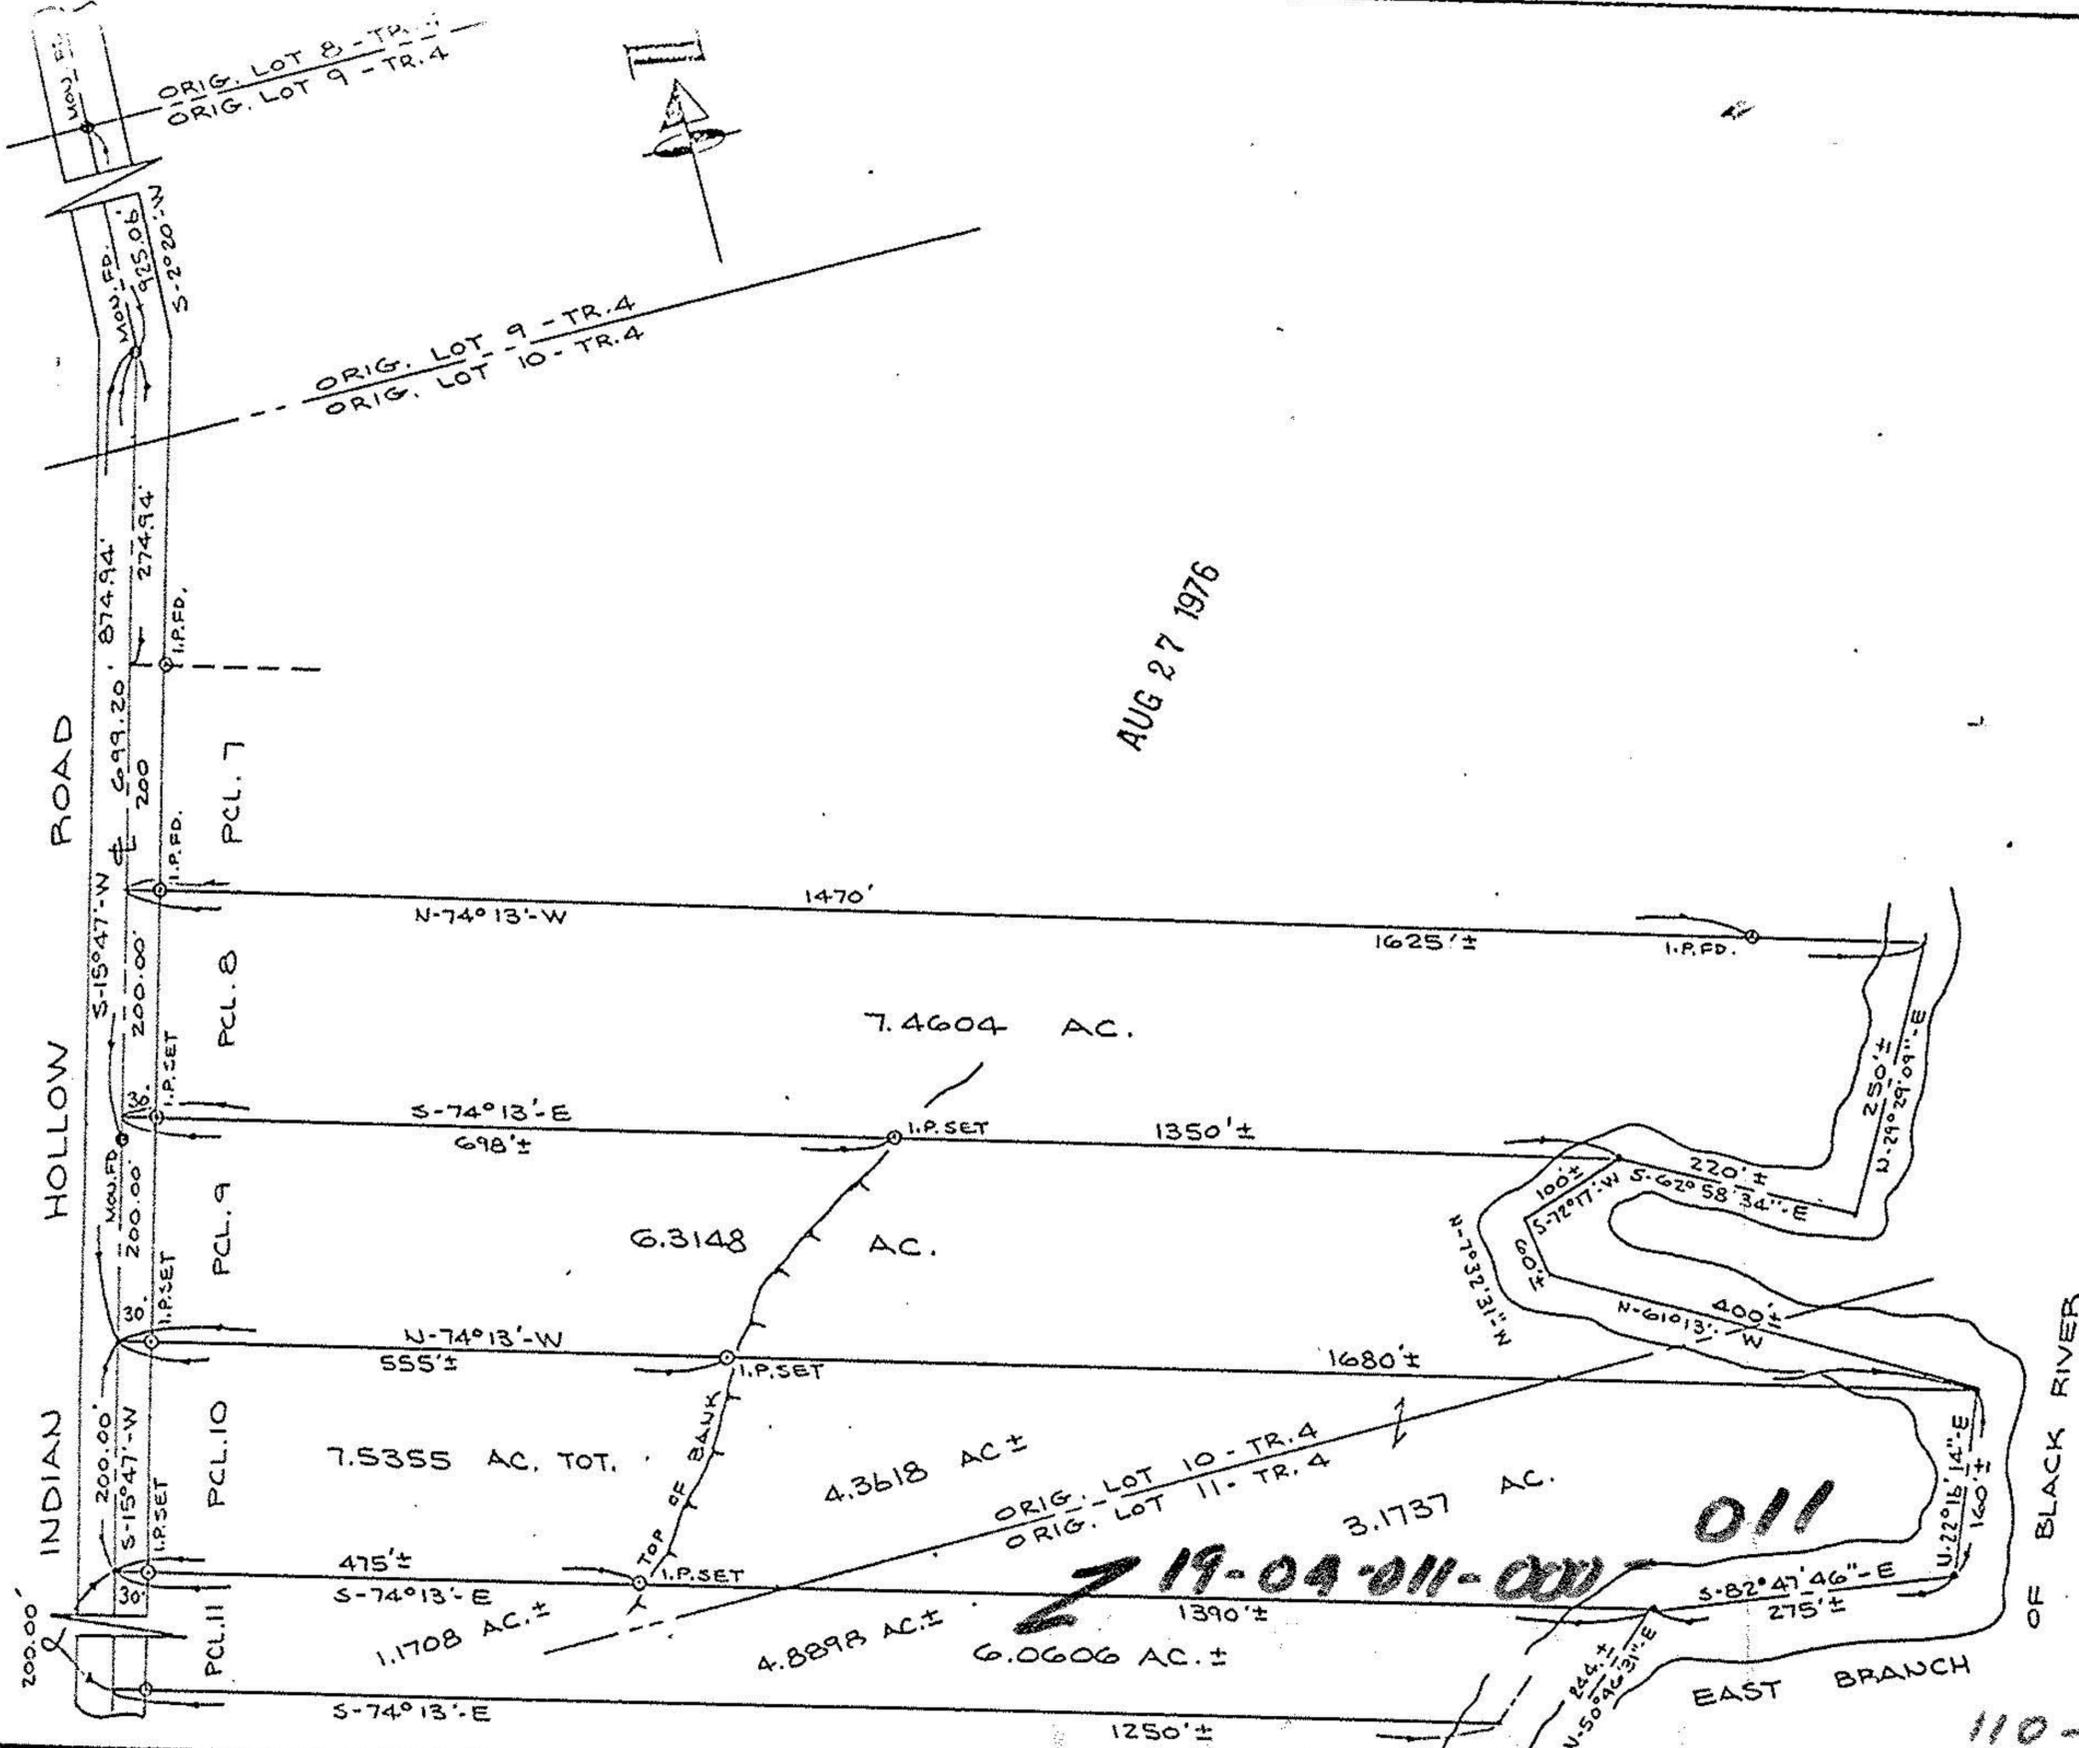

Prepared for:

EUGENE KLINK

Scale: 1" = 200'

Date: 1-19-76

REVISED 1-20-76

Dr. by: *DE*

Job No 72346