


19-02-029-000-001  
19-02-030-000


X/17896

19-09

WILLIAM B. BARTON  
Reg. Land Surveyor No. 4438  
188 PARKWOOD AVENUE  
AVON LAKE, OHIO 44012  
TELEPHONE (216) 933-6662

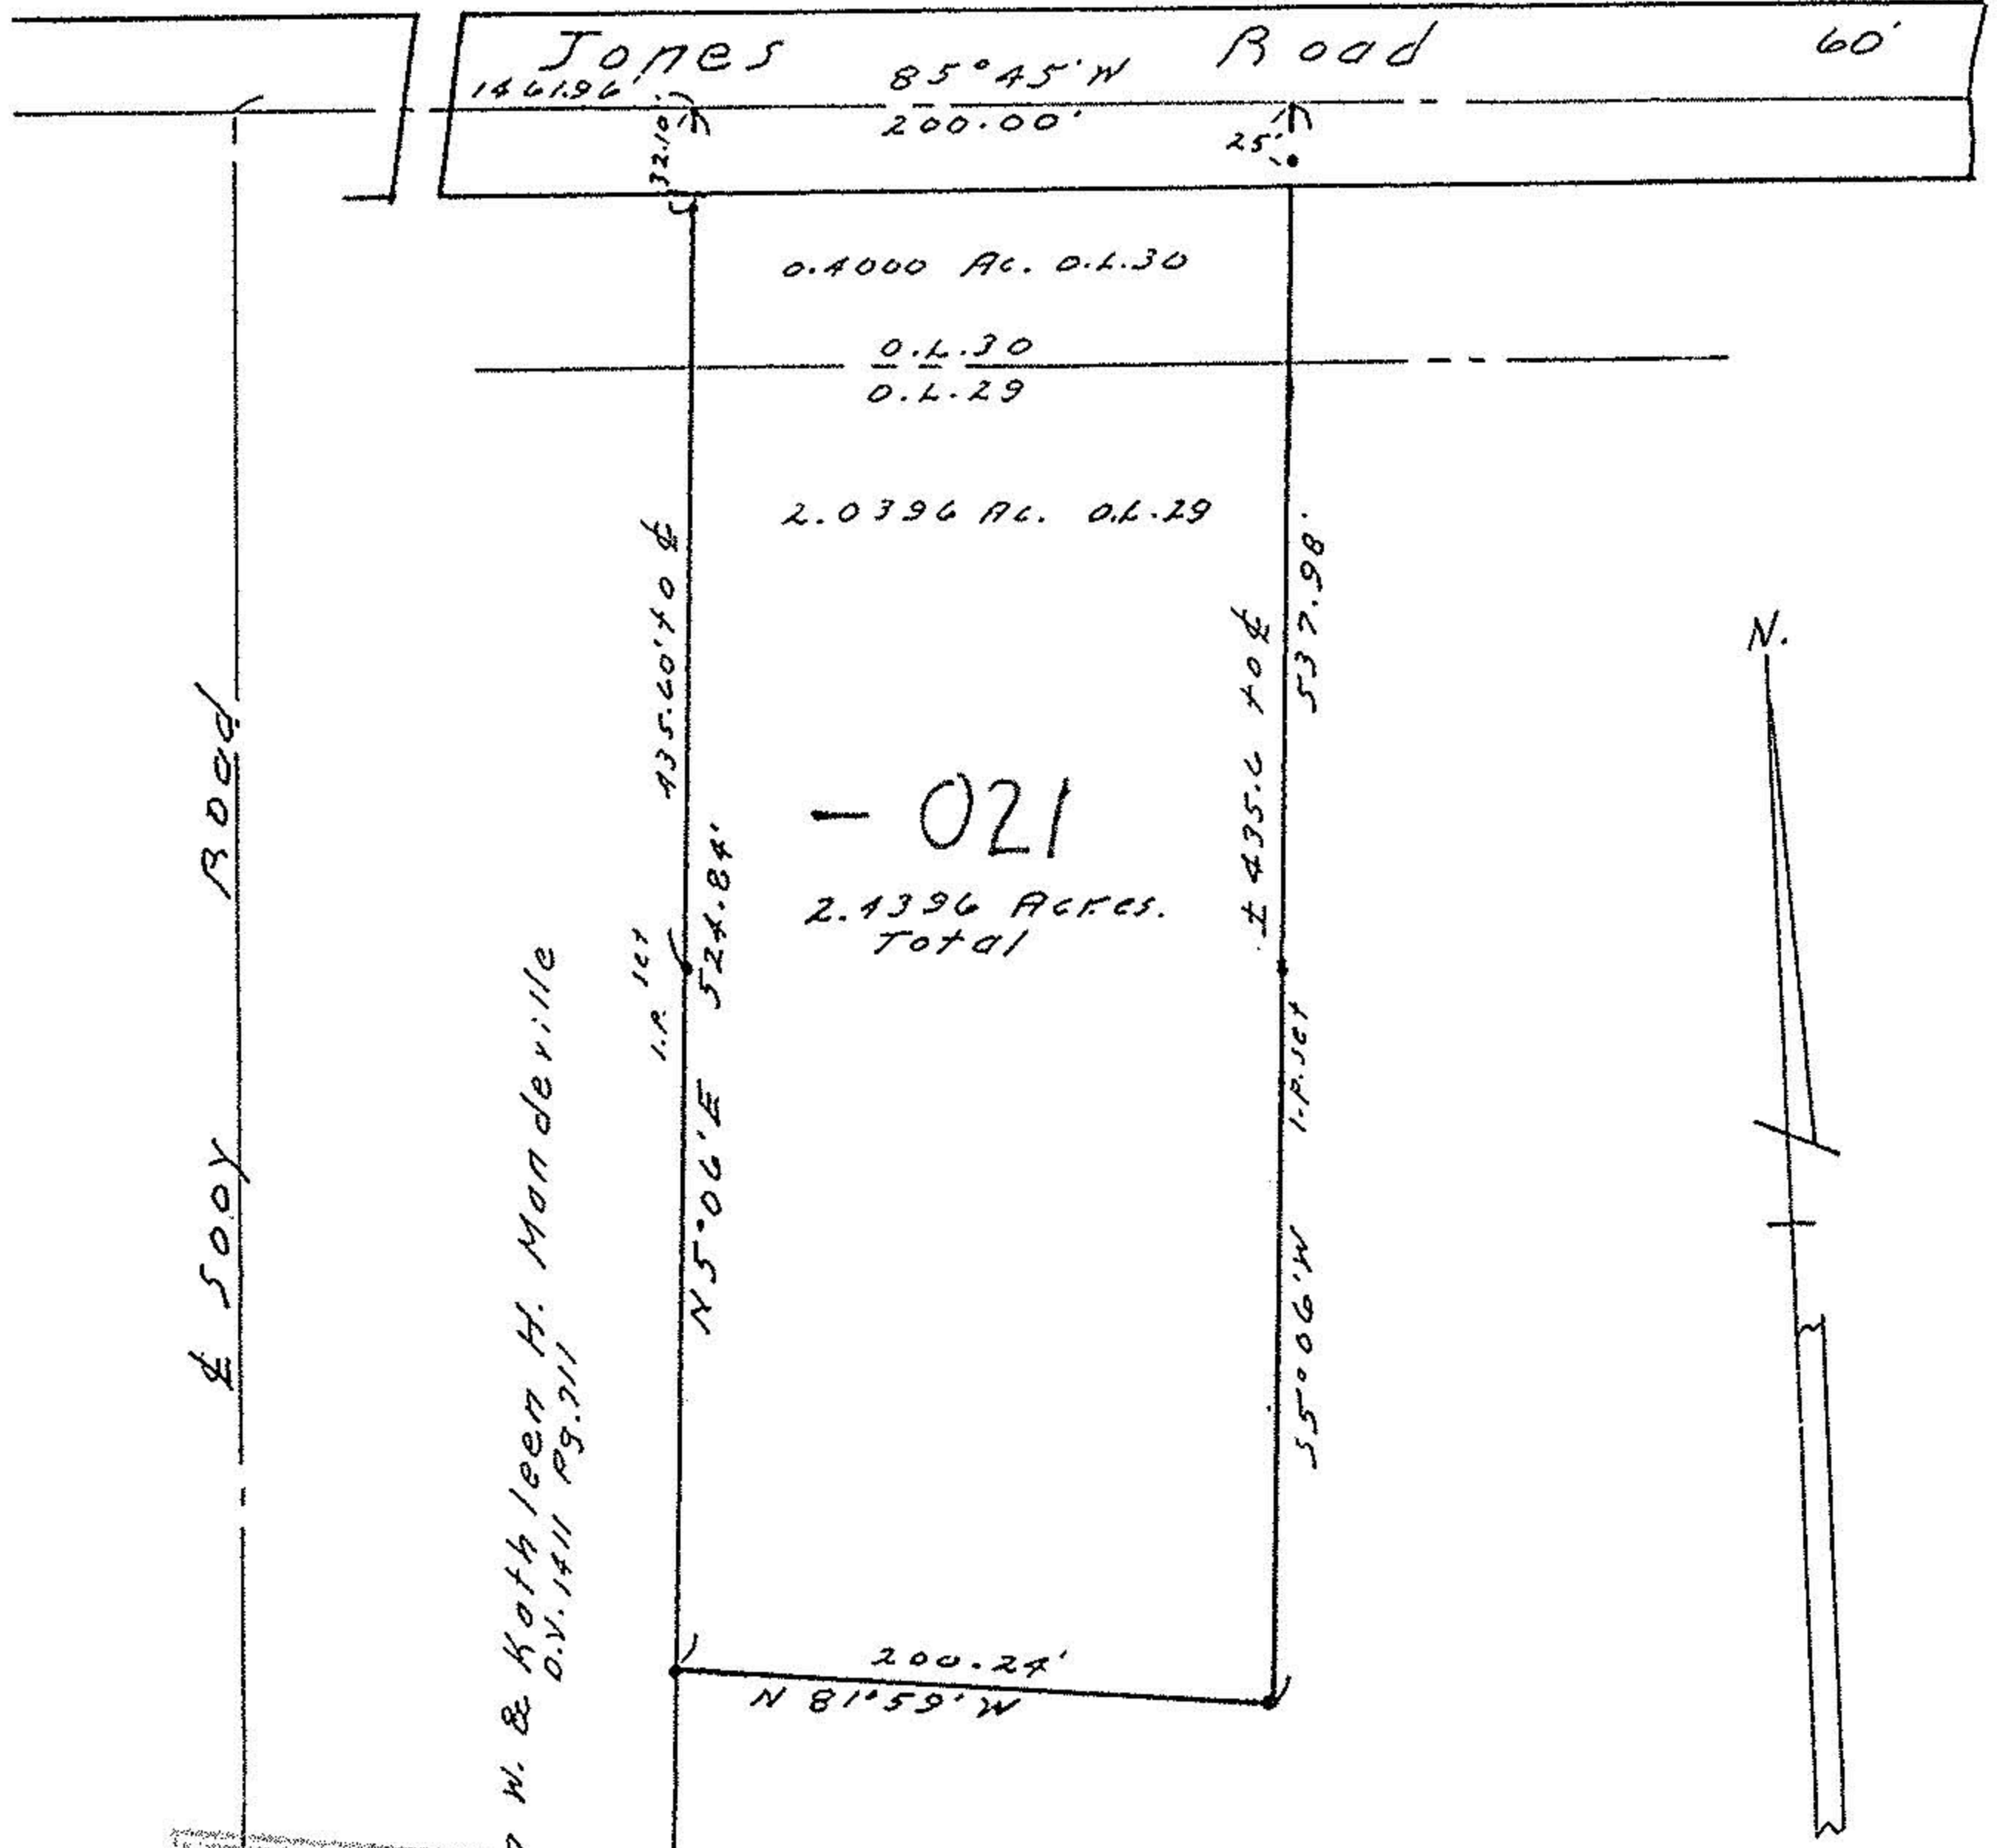

- 021  
2.4396 Acres.  
Total

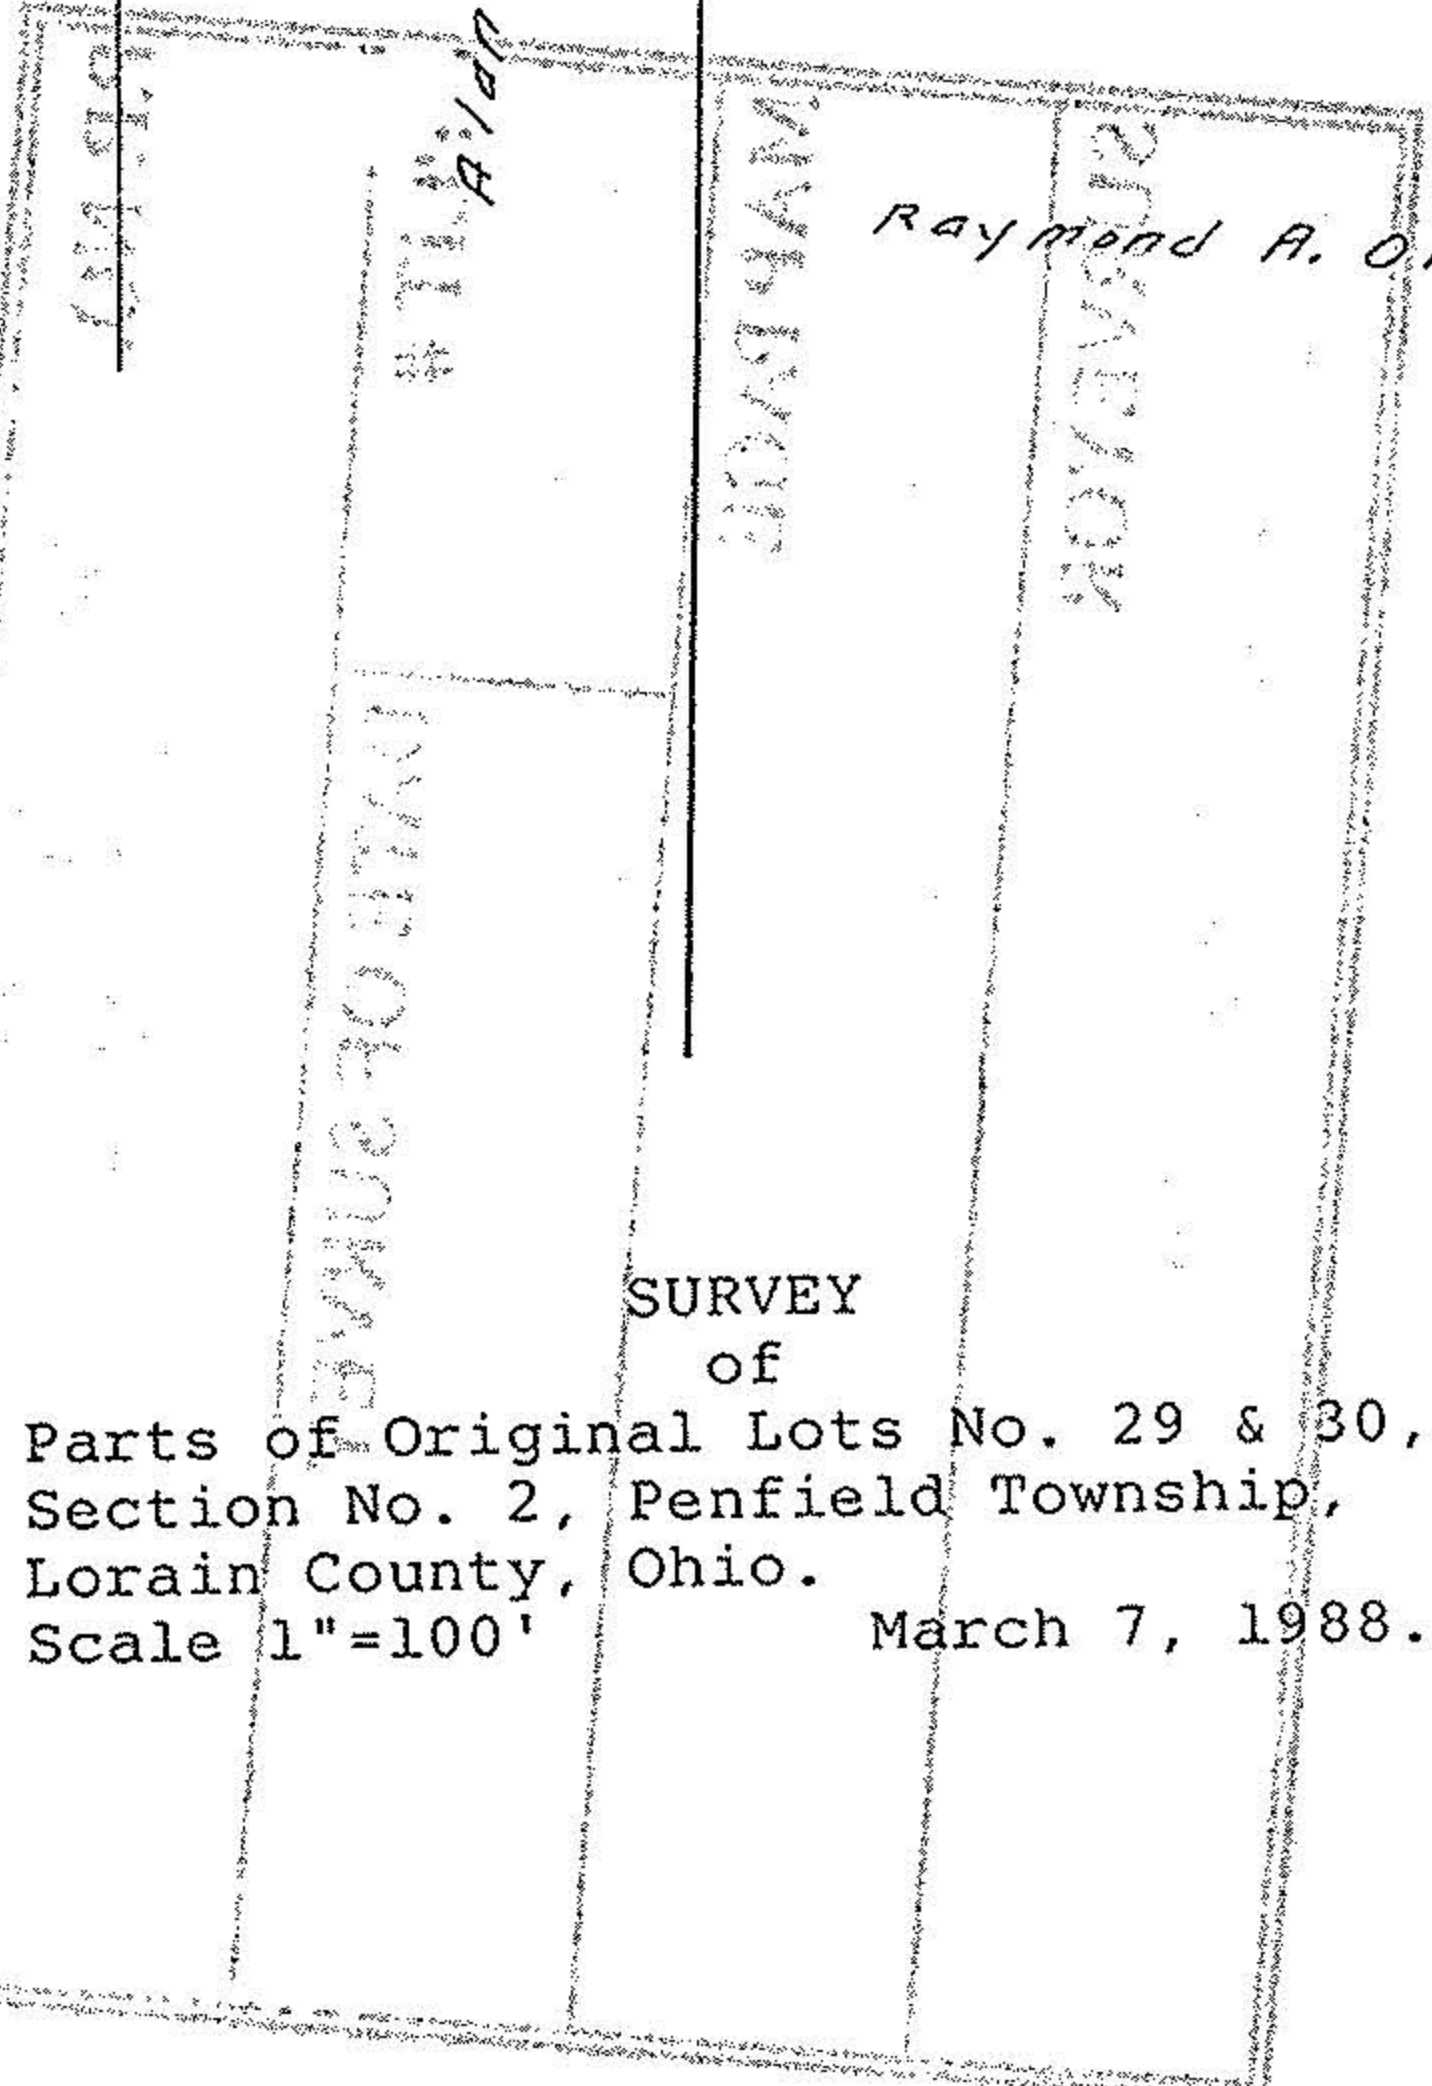

19-02-029-000  
19-02-030-000

#17896

APPROVED
LORAIN CO.
MAP DEPT.
DATE 4-6-88
PAGE 19-G
BY C. FRANCIS
VOID AFTER <input checked="" type="checkbox"/> 17896

