


Helen Carter

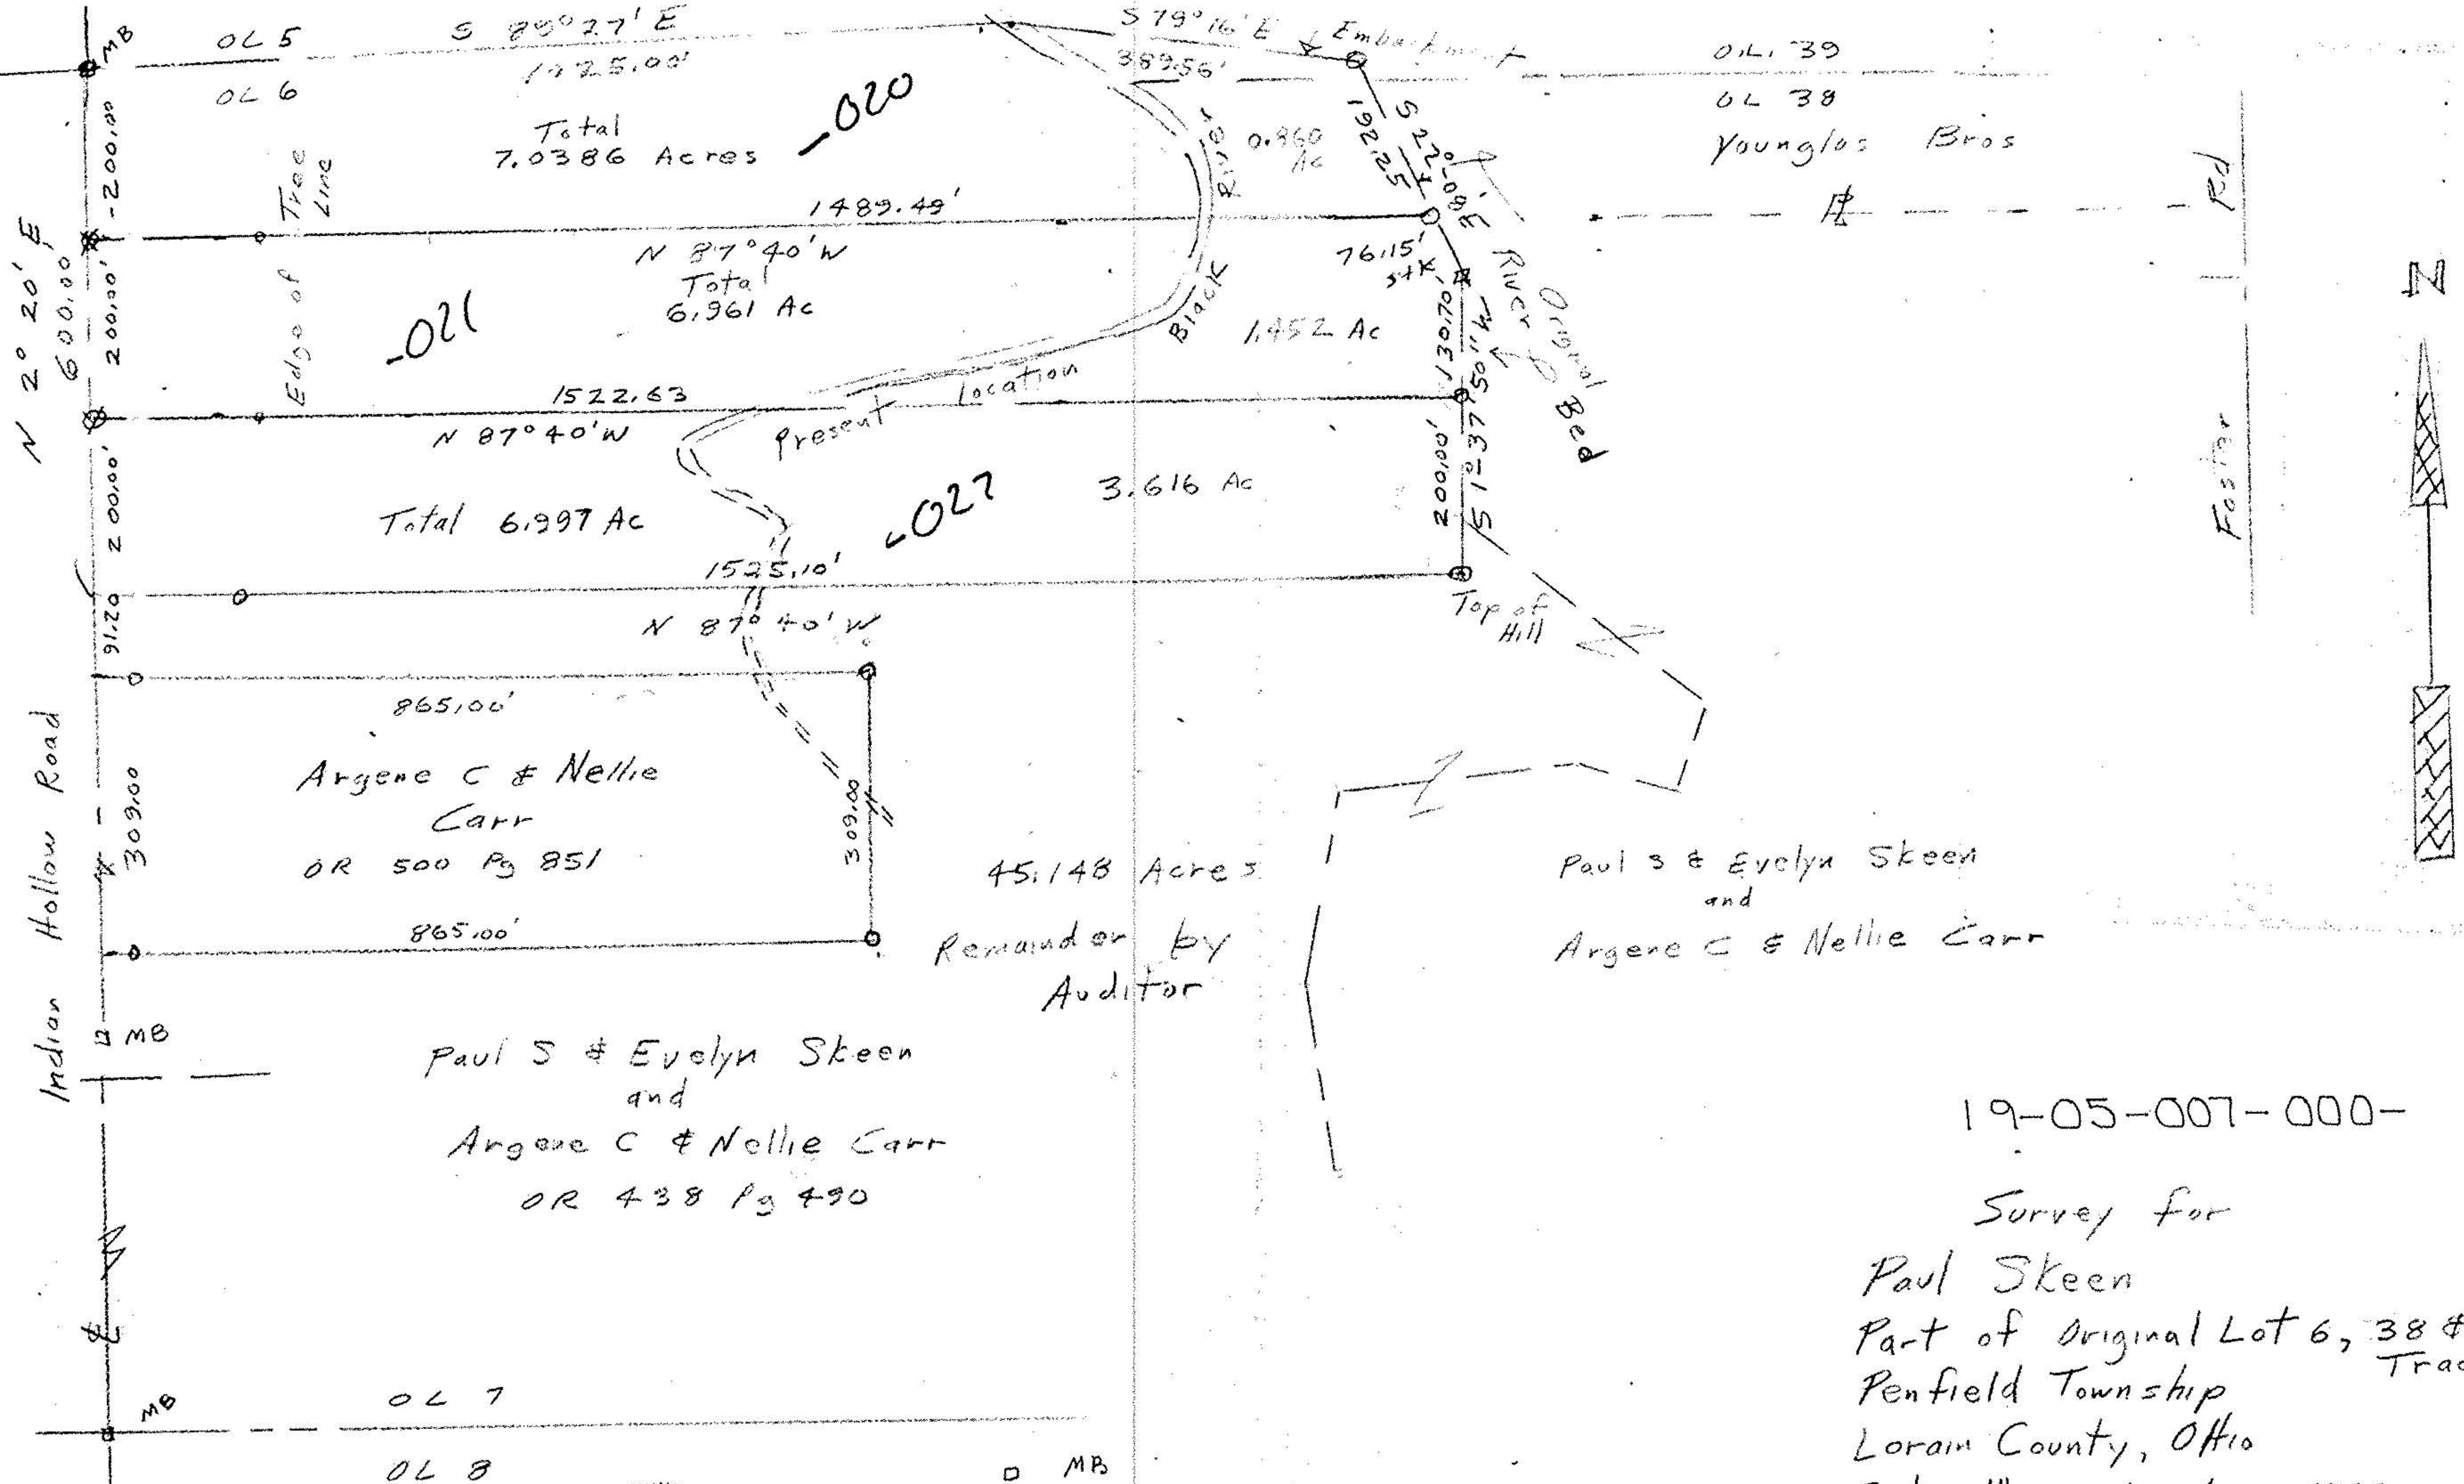

Argene C & Nellie Carr
OR 500 Pg 851

Paul S & Evelyn Skeen
and
Argene C & Nellie Carr
OR 438 Pg 490

Paul S & Evelyn Skeen
and
Argene C & Nellie Carr

19951

APPROVED
LORAIN CO.
MAP DEPT.
DATE 9-15-92
PAGE 19-C
CAROLYN BY FRANCIS
VOID AFTER # 19951


19-05-007-000-

Survey for
Paul Skeen
Part of Original Lot 6, 38 & 39
Penfield Township
Lorain County, Ohio
Scale 1" = 200' Apr 1992



Revised 6/3/92 9/15/92

John Pozywak
Reg Surveyor
5292

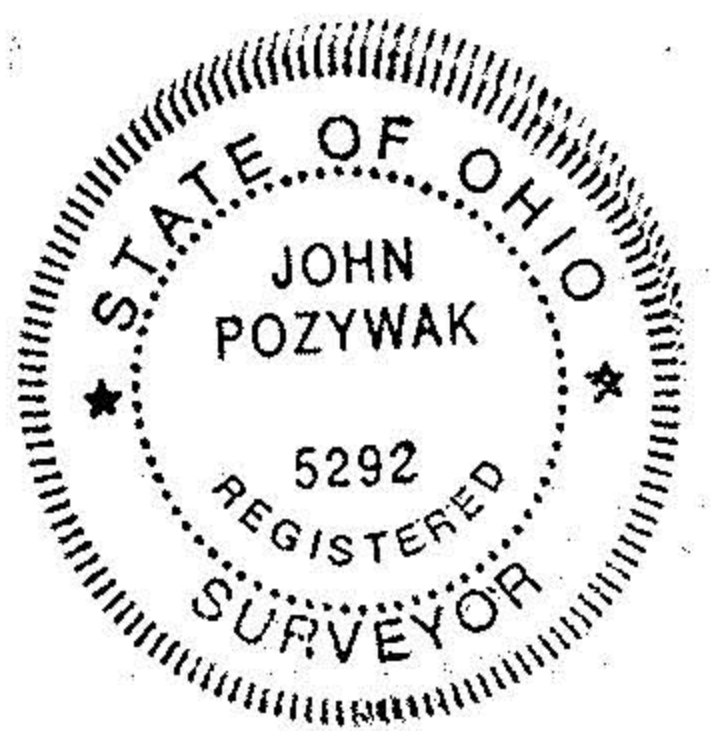

- MB
- iron pipes set
- iron pipes fol
- Ac Acres
- ✕ RRS set