

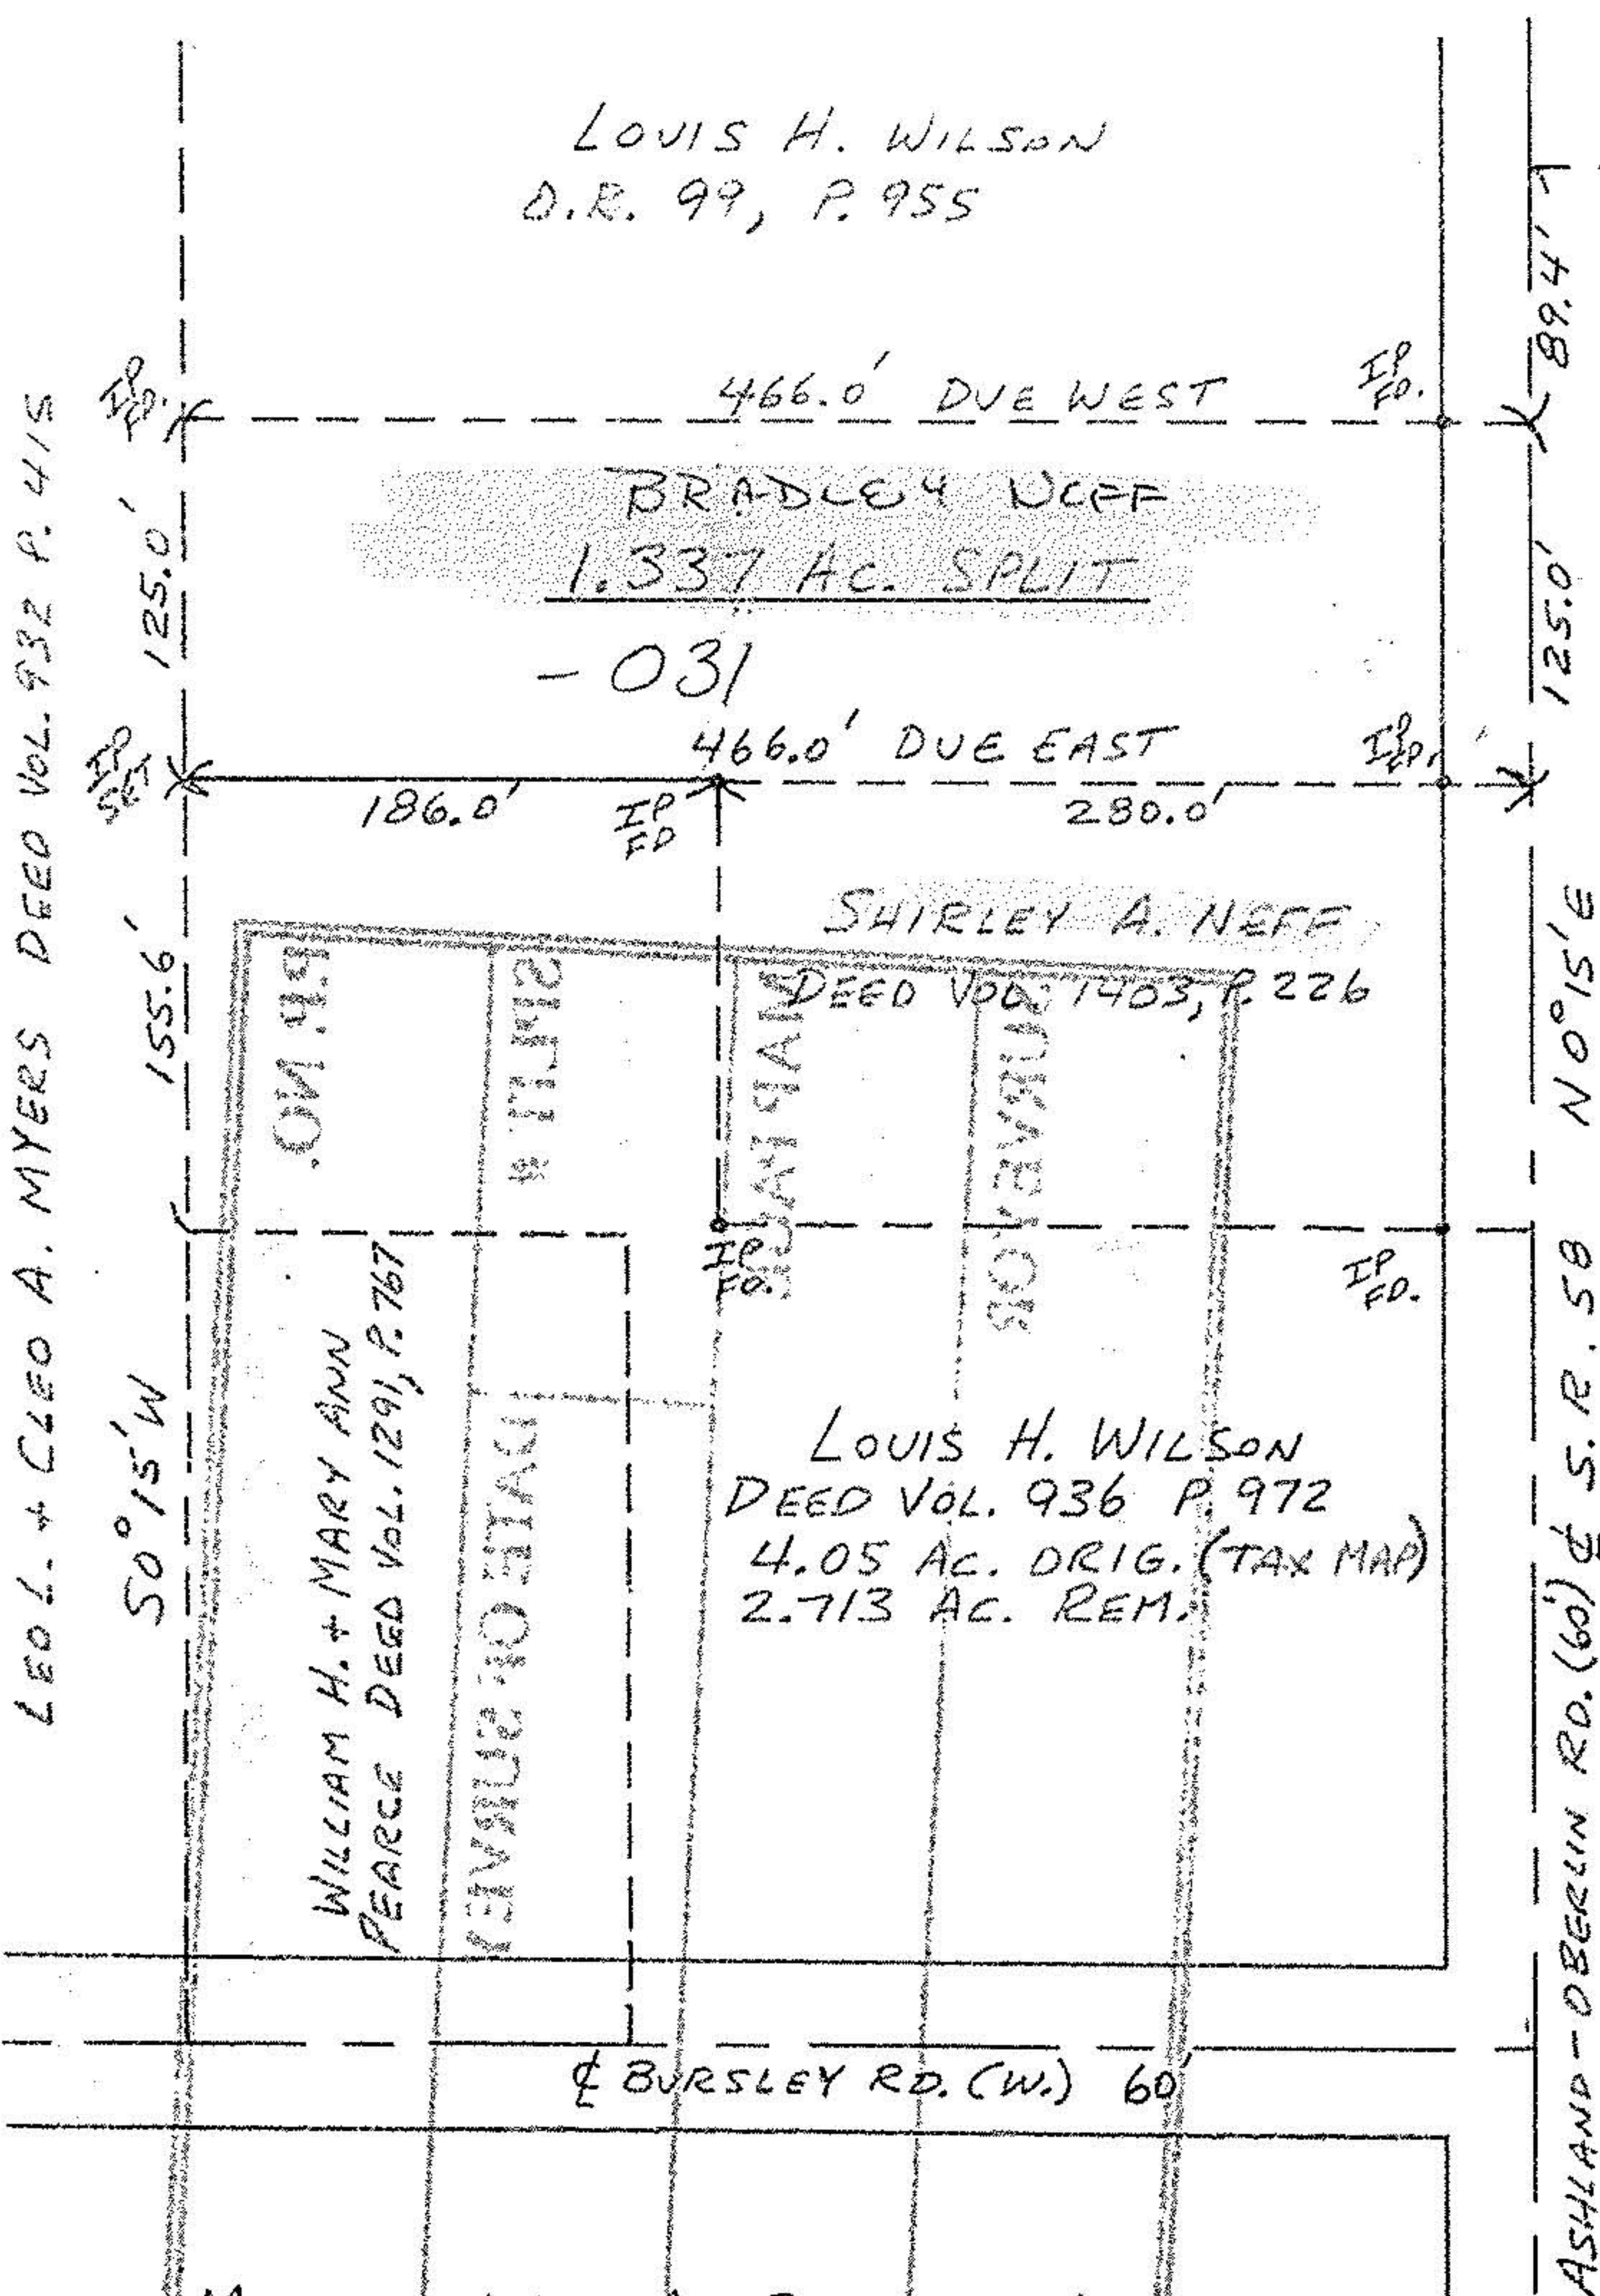


21-13 21-05-004-000 #19077

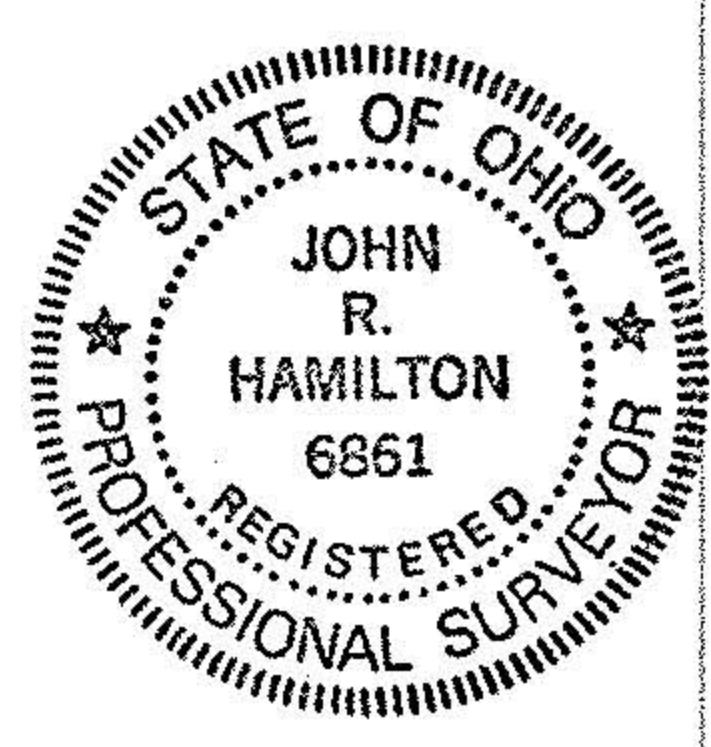

BURSLEY RD. (E)

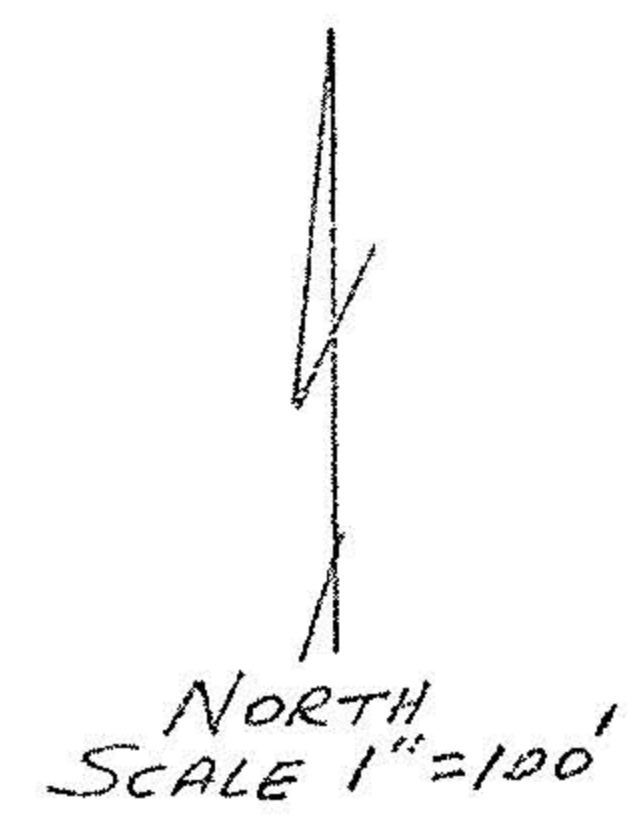

MAP OF 1.337 AC. SPLIT FOR LOUIS WILSON
 D.L. 4 - TRACT 5 - HUNTINGTON TWP.
 JAN. 1989 SCALE 1"=100'
 JOHN R. HAMILTON REG. SURV. #6861

#19077

APPROVED	LORAIN CO. MAP DEPT.
DATE	8-6-90
PAGE	21-B
BY	CAROLYN FRANCIS
VOID AFTER #	19077

036