



KLEINOEDER · SCHMIDT and ASSOCIATES

ENGINEERS — SURVEYORS — CONSULTANTS in LAND PLANNING
ELYRIA · NORWALK · MEDINA OHIO

SURVEY

Sublot(s) 15E
10859
Subd'n 0283

Township LAGRANGE Tract _____
Orig. Lot(s) 83 Sec. _____
County of LORAIN State of Ohio
Corporation _____

0.4.83
15-00-083-B

#10859

15-00-083-101


15-E
0.4.83

101

NORTH

78 ORIG. LOT LINE
83

MON. FD.

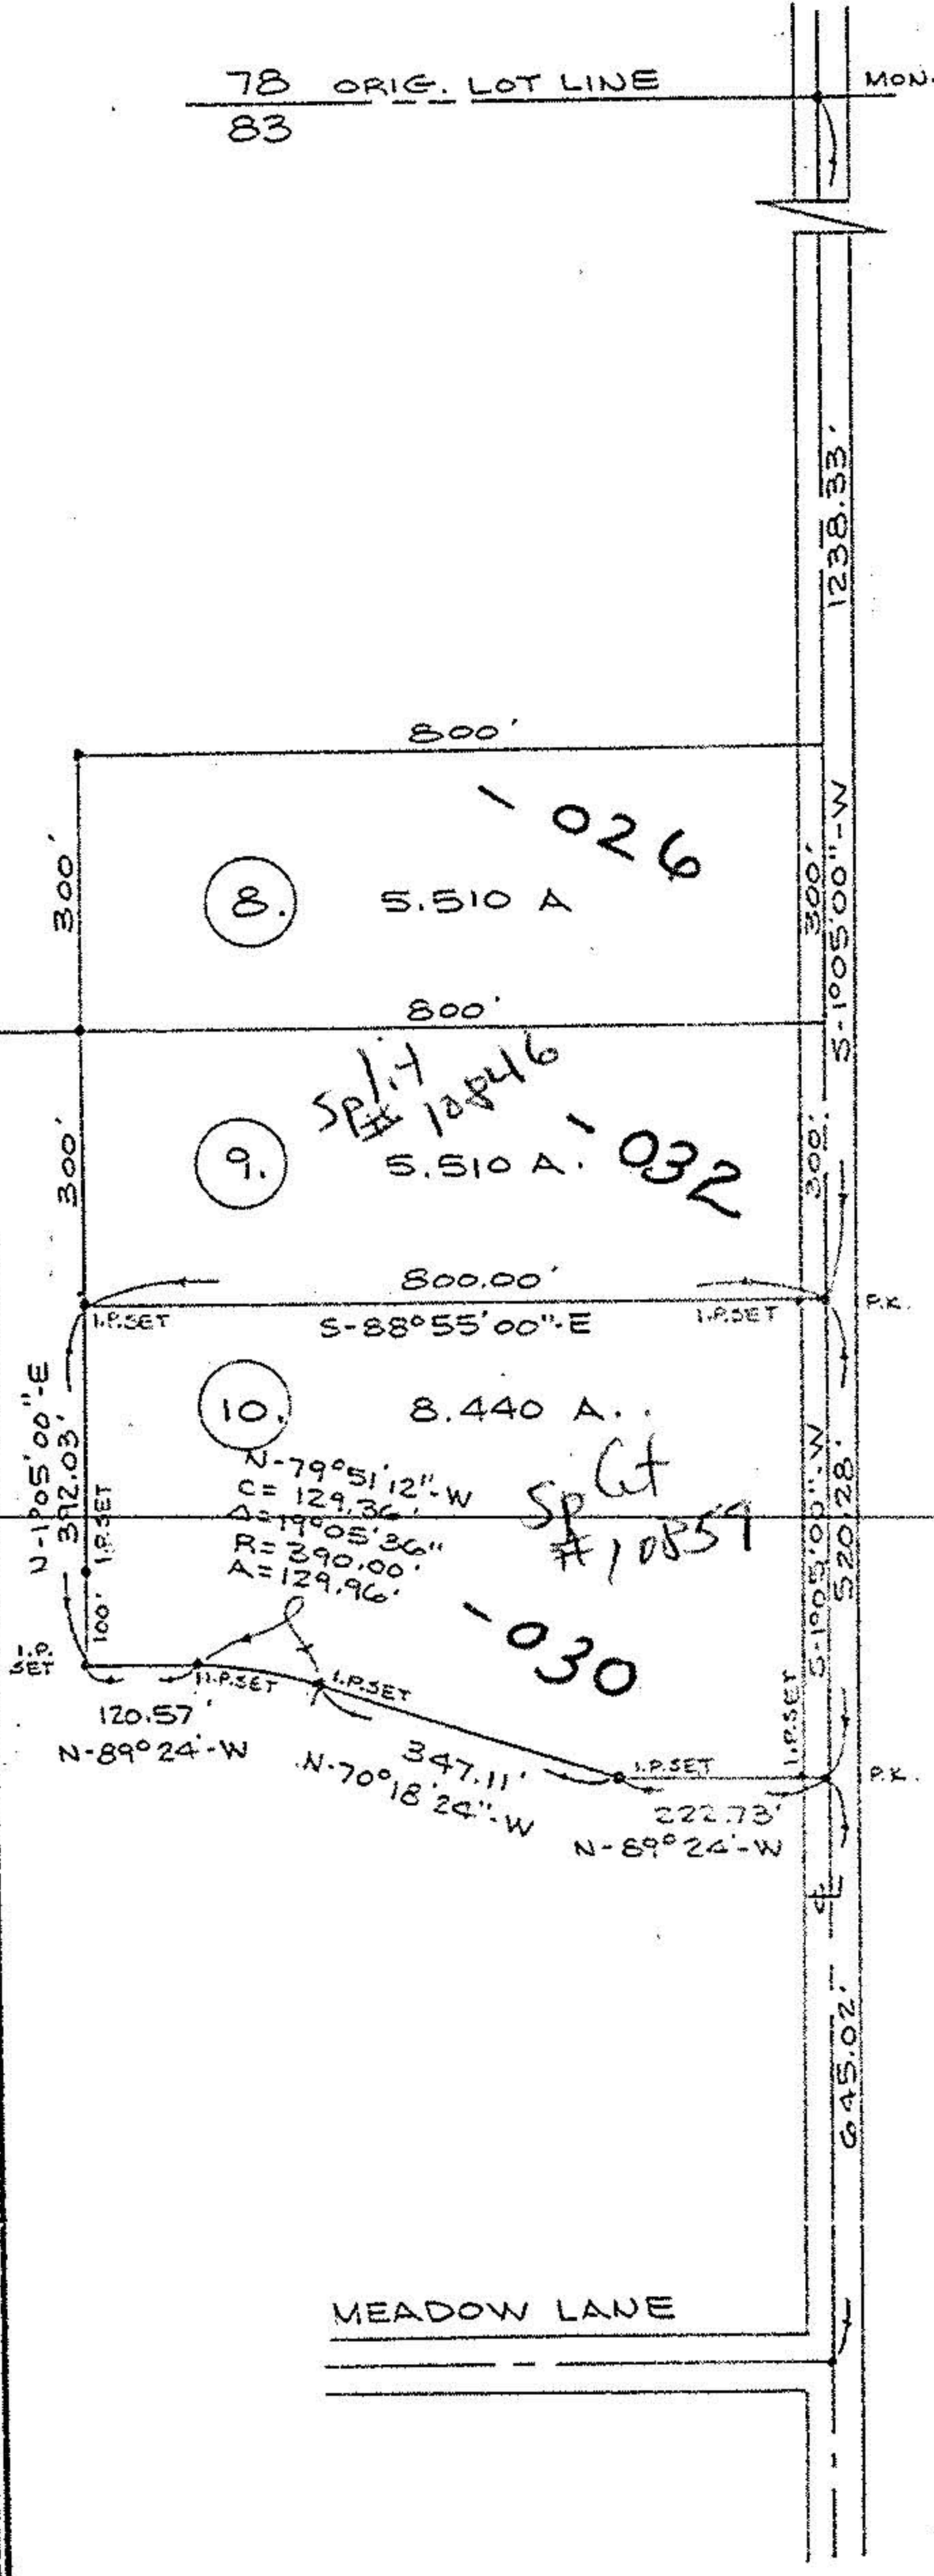

P.P. NO. <u>15-00-083-101-026, 032, 036</u>	
SPLIT # <u>10859</u>	DATE OF SURVEY
MAP PAGE <u>15-00-083-B</u>	
SURVEYOR	

Prepared for: PHEASANT RUN VILLAGE