

WOOSTER - AVON LAKE ROAD



827.28

N-89°29'20"E

5-89°29'20"W

OL 22  
OL 21

230.75

N-01°12'40"-W

971.85'

S-0°46'34"-E

974.03'

238.13

N-88°57'00"-E

I.P. SET

I.P. SET

*01-20-2021-117-057  
7-03-2021-C  
5.236 ACRES*

CITY OF RIDGEVILLE

CITY OF NORTH RIDGEVILLE

NORTH RIDGE INV. CORP

BISHOP CLARENCE G. ISSENMANN

Z

PROJECT

SURVEY OF PART OF TOWNSHIP LOT NO 21 COUNTY OF LORAIN STATE OF OHIO

Prepared for: MIKE ZUNICH

Rev.

12/19/75

Drawn by: DLH

Checked by:

App. by:

Scale: 1" = 100'

Date: NOV 15 1974


REFERENCES

R-025  
T-244

SHEET NO. of

JOB NO. 74-280

**KLEINODER-SCHMIDT**  
and ASSOCIATES

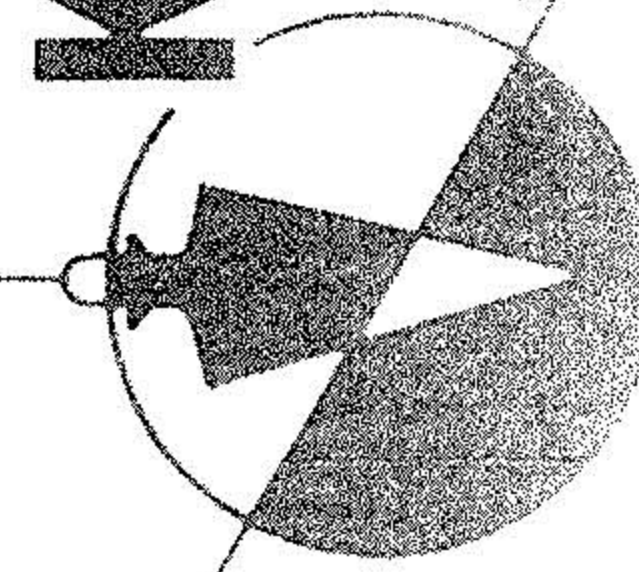

ENGINEERS SURVEYORS CONSULTANTS in LAND PLANNING  
ELYRIA - NORWALK - MEDINA OHIO