

No 01725

APPROVED
LORAIN CO.
MAP DEPT

DATE 8-9-04

PAGE 21-17-001B

BY SHAFIELD

#04 01725


Plat of Survey & Lot Split
For

Rick Mills & Bob Colley

P.P. 21-17-001-000-007 2.0062 Ac. V. 1286 P. 484
P.P. 21-17-001-000-008 23.2095 Ac. Doc. 97-0484776

Huntington Twp.
Lorain Co.

O.L. 1 Tract 17

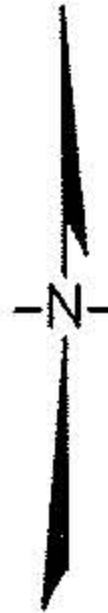


CARLSON SURVEYS

SMITH RD. 60'

P.V. 26 P. 33

Assumed

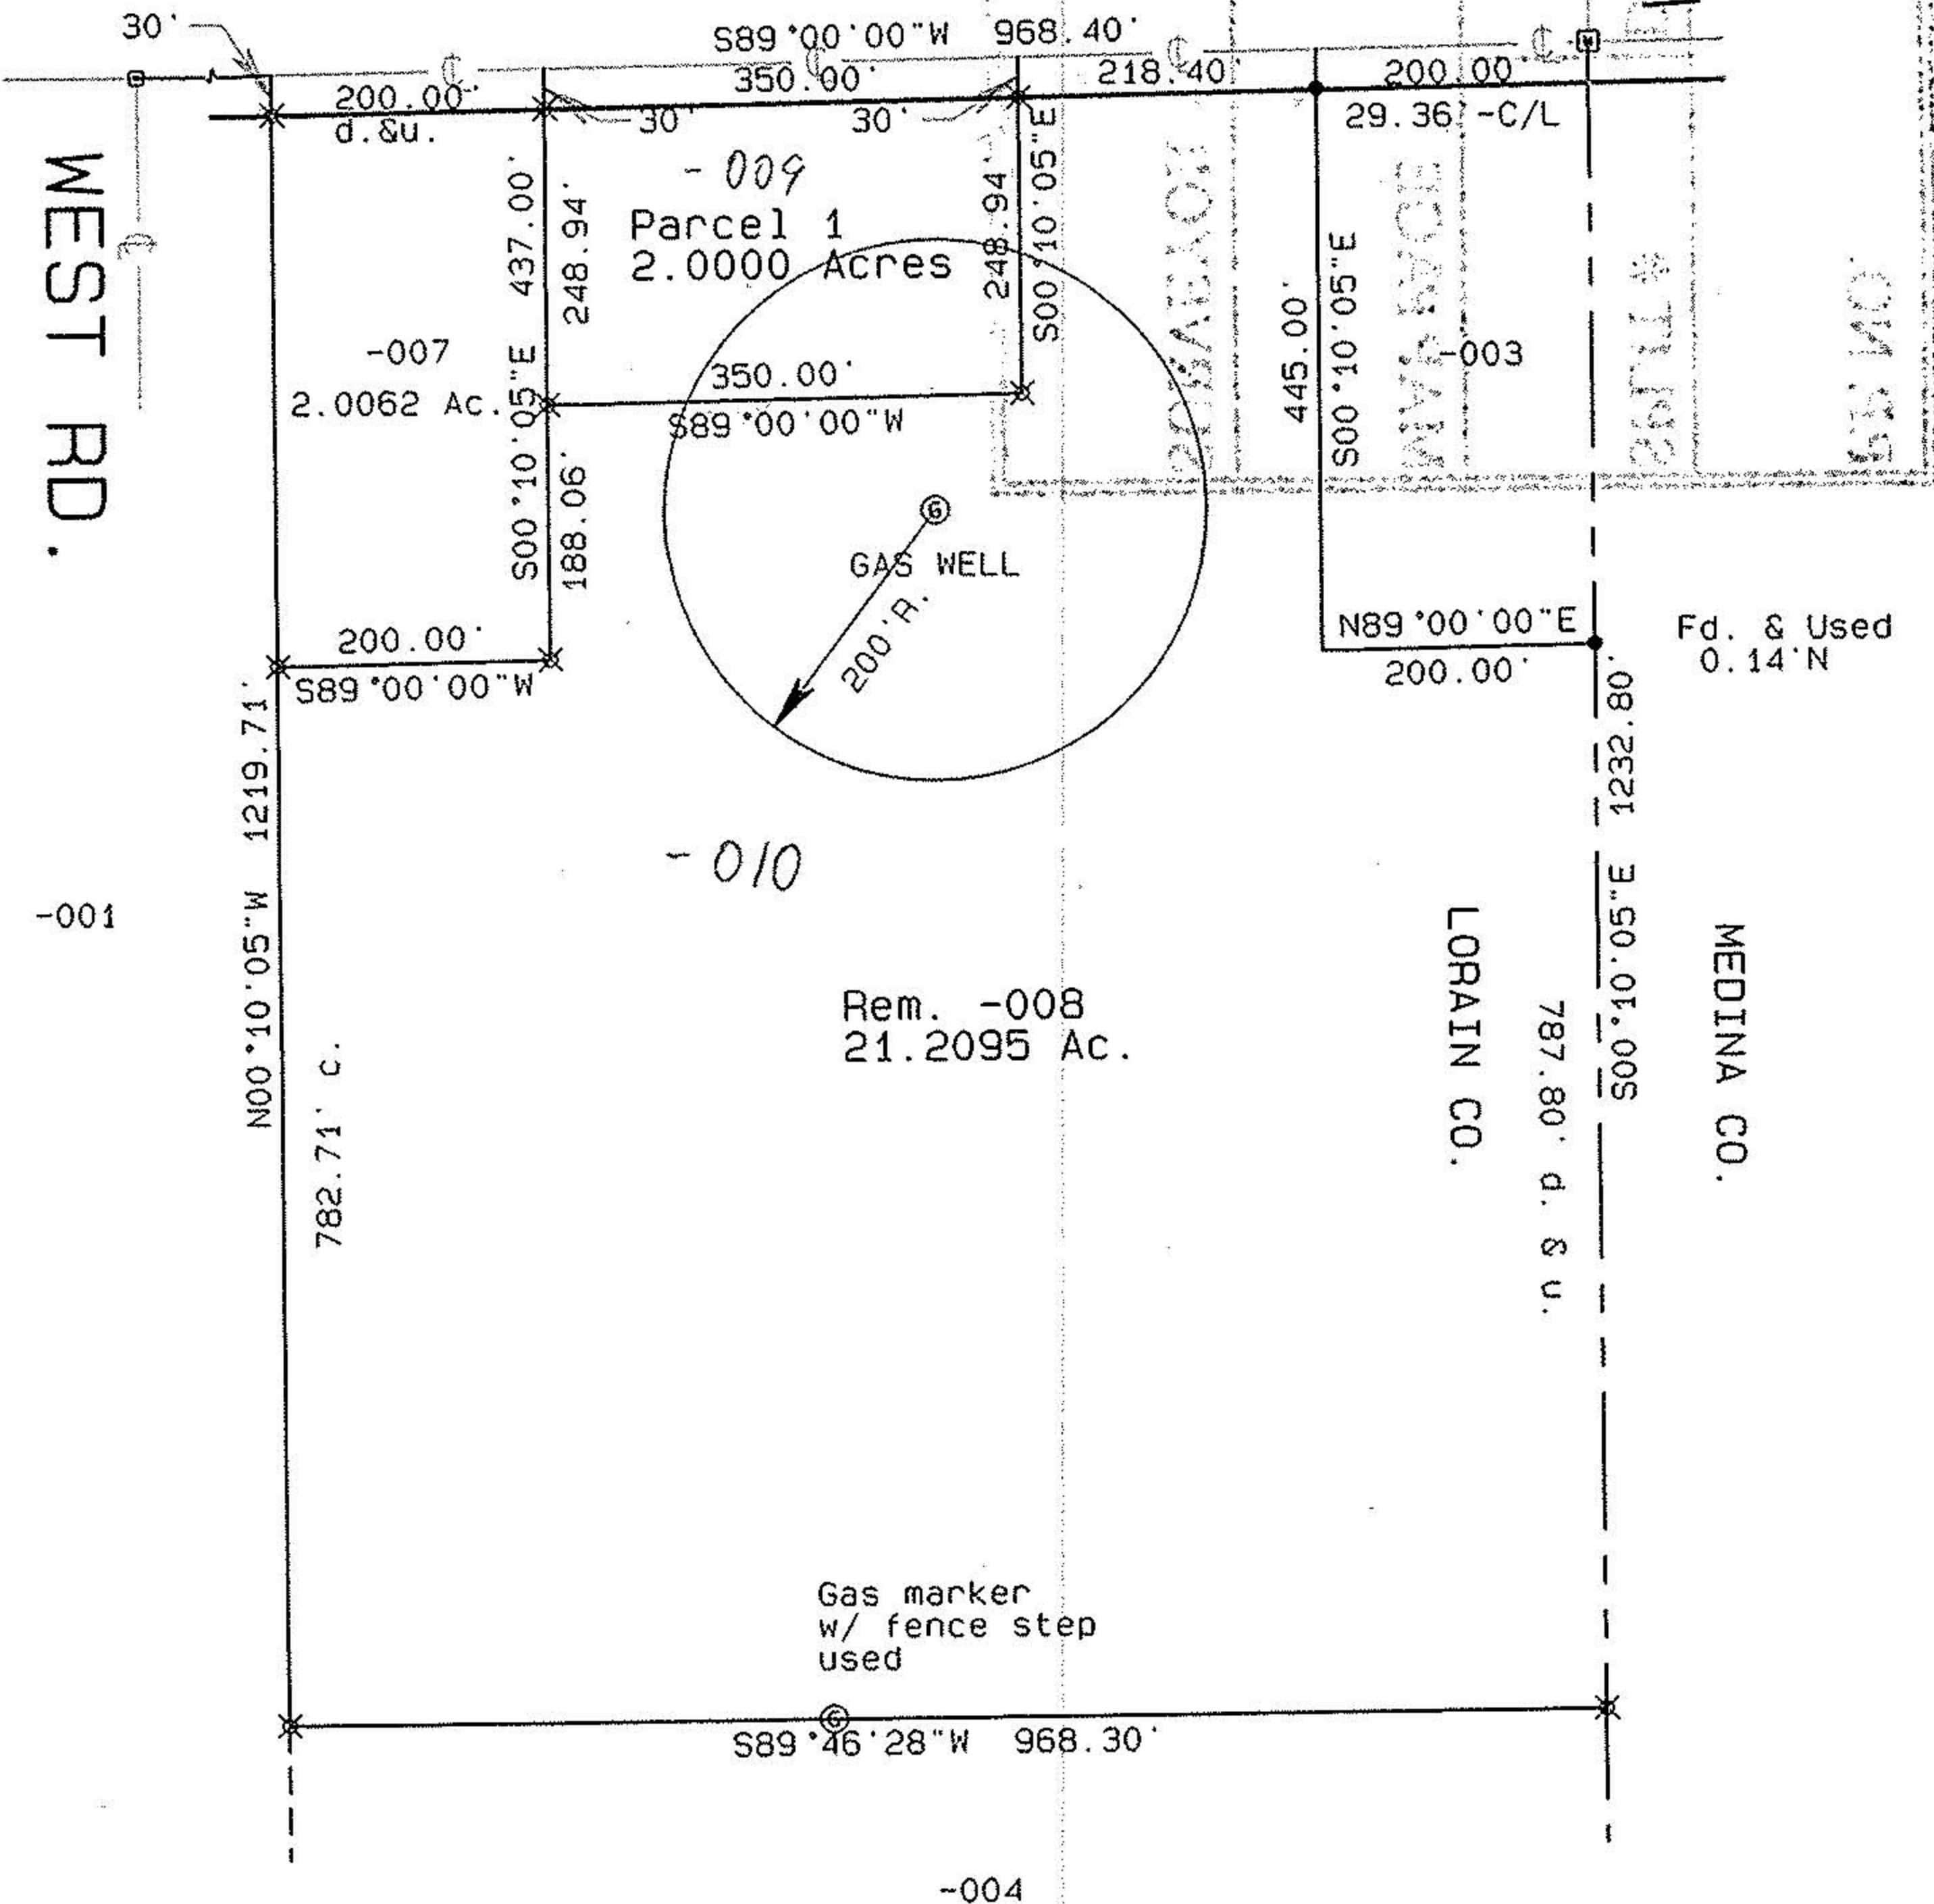

WEST RD.

WEST RD.

-001

-004

- 001 Charles H. & Viola V. White
V. 1313 P. 159 Tract 1
- 003 Ohio Fuel Gas Co.
V. 533 P. 224
- 004 Charles H. & Viola White
V. 1313 P. 159 Tract 1
- 007 Chales R. & Shirley Colley
V. 1286 P. 484

- ⊗ = Iron Pin Set
- = Iron Pipe Found
- ⊙ = Monument Box

